



Side Elevation Sandrinham/Burleigh

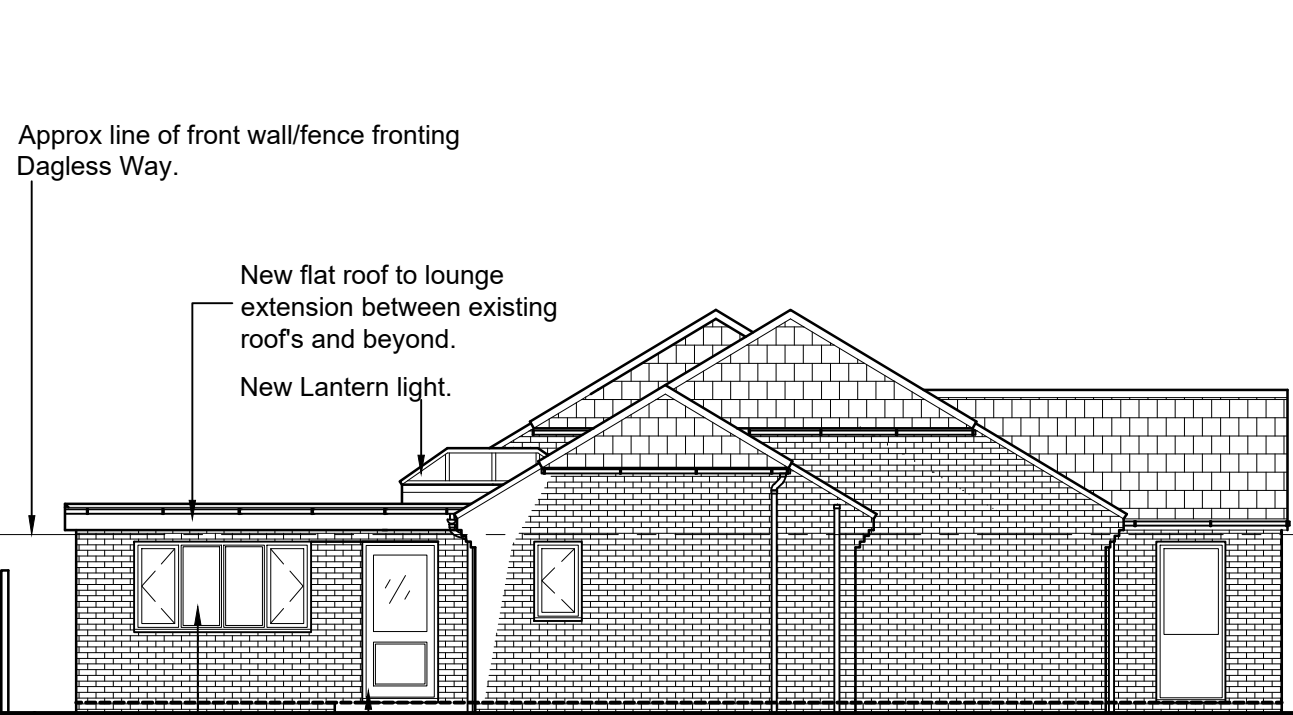

Front Elevation Dagless Way

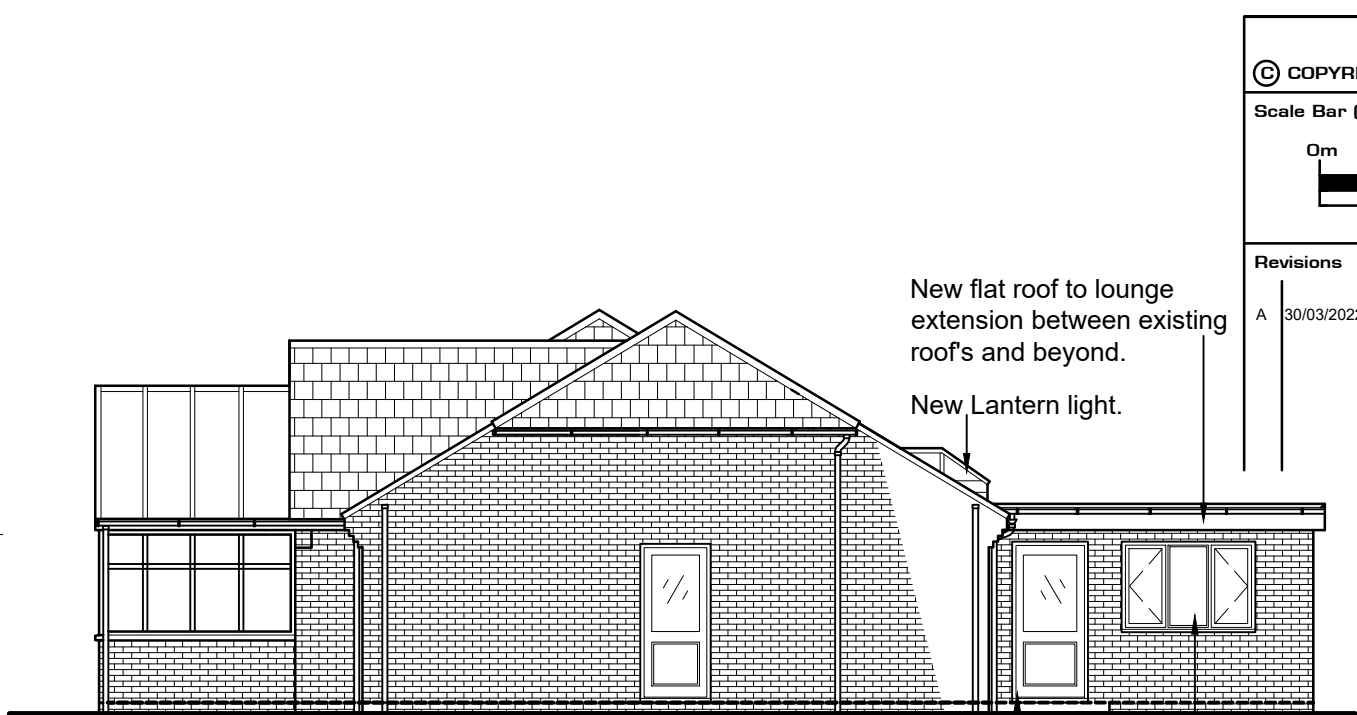

Rear Elevation Sandrinham/Burleigh



© COPYRIGHT RESERVED

Scale Bar (Metres) - 1:100 @ A1


Revisions

| | | | |
|---|------------|-------------------------|----|
| A | 30/03/2022 | Roof & Block plan added | MM |
|---|------------|-------------------------|----|


North

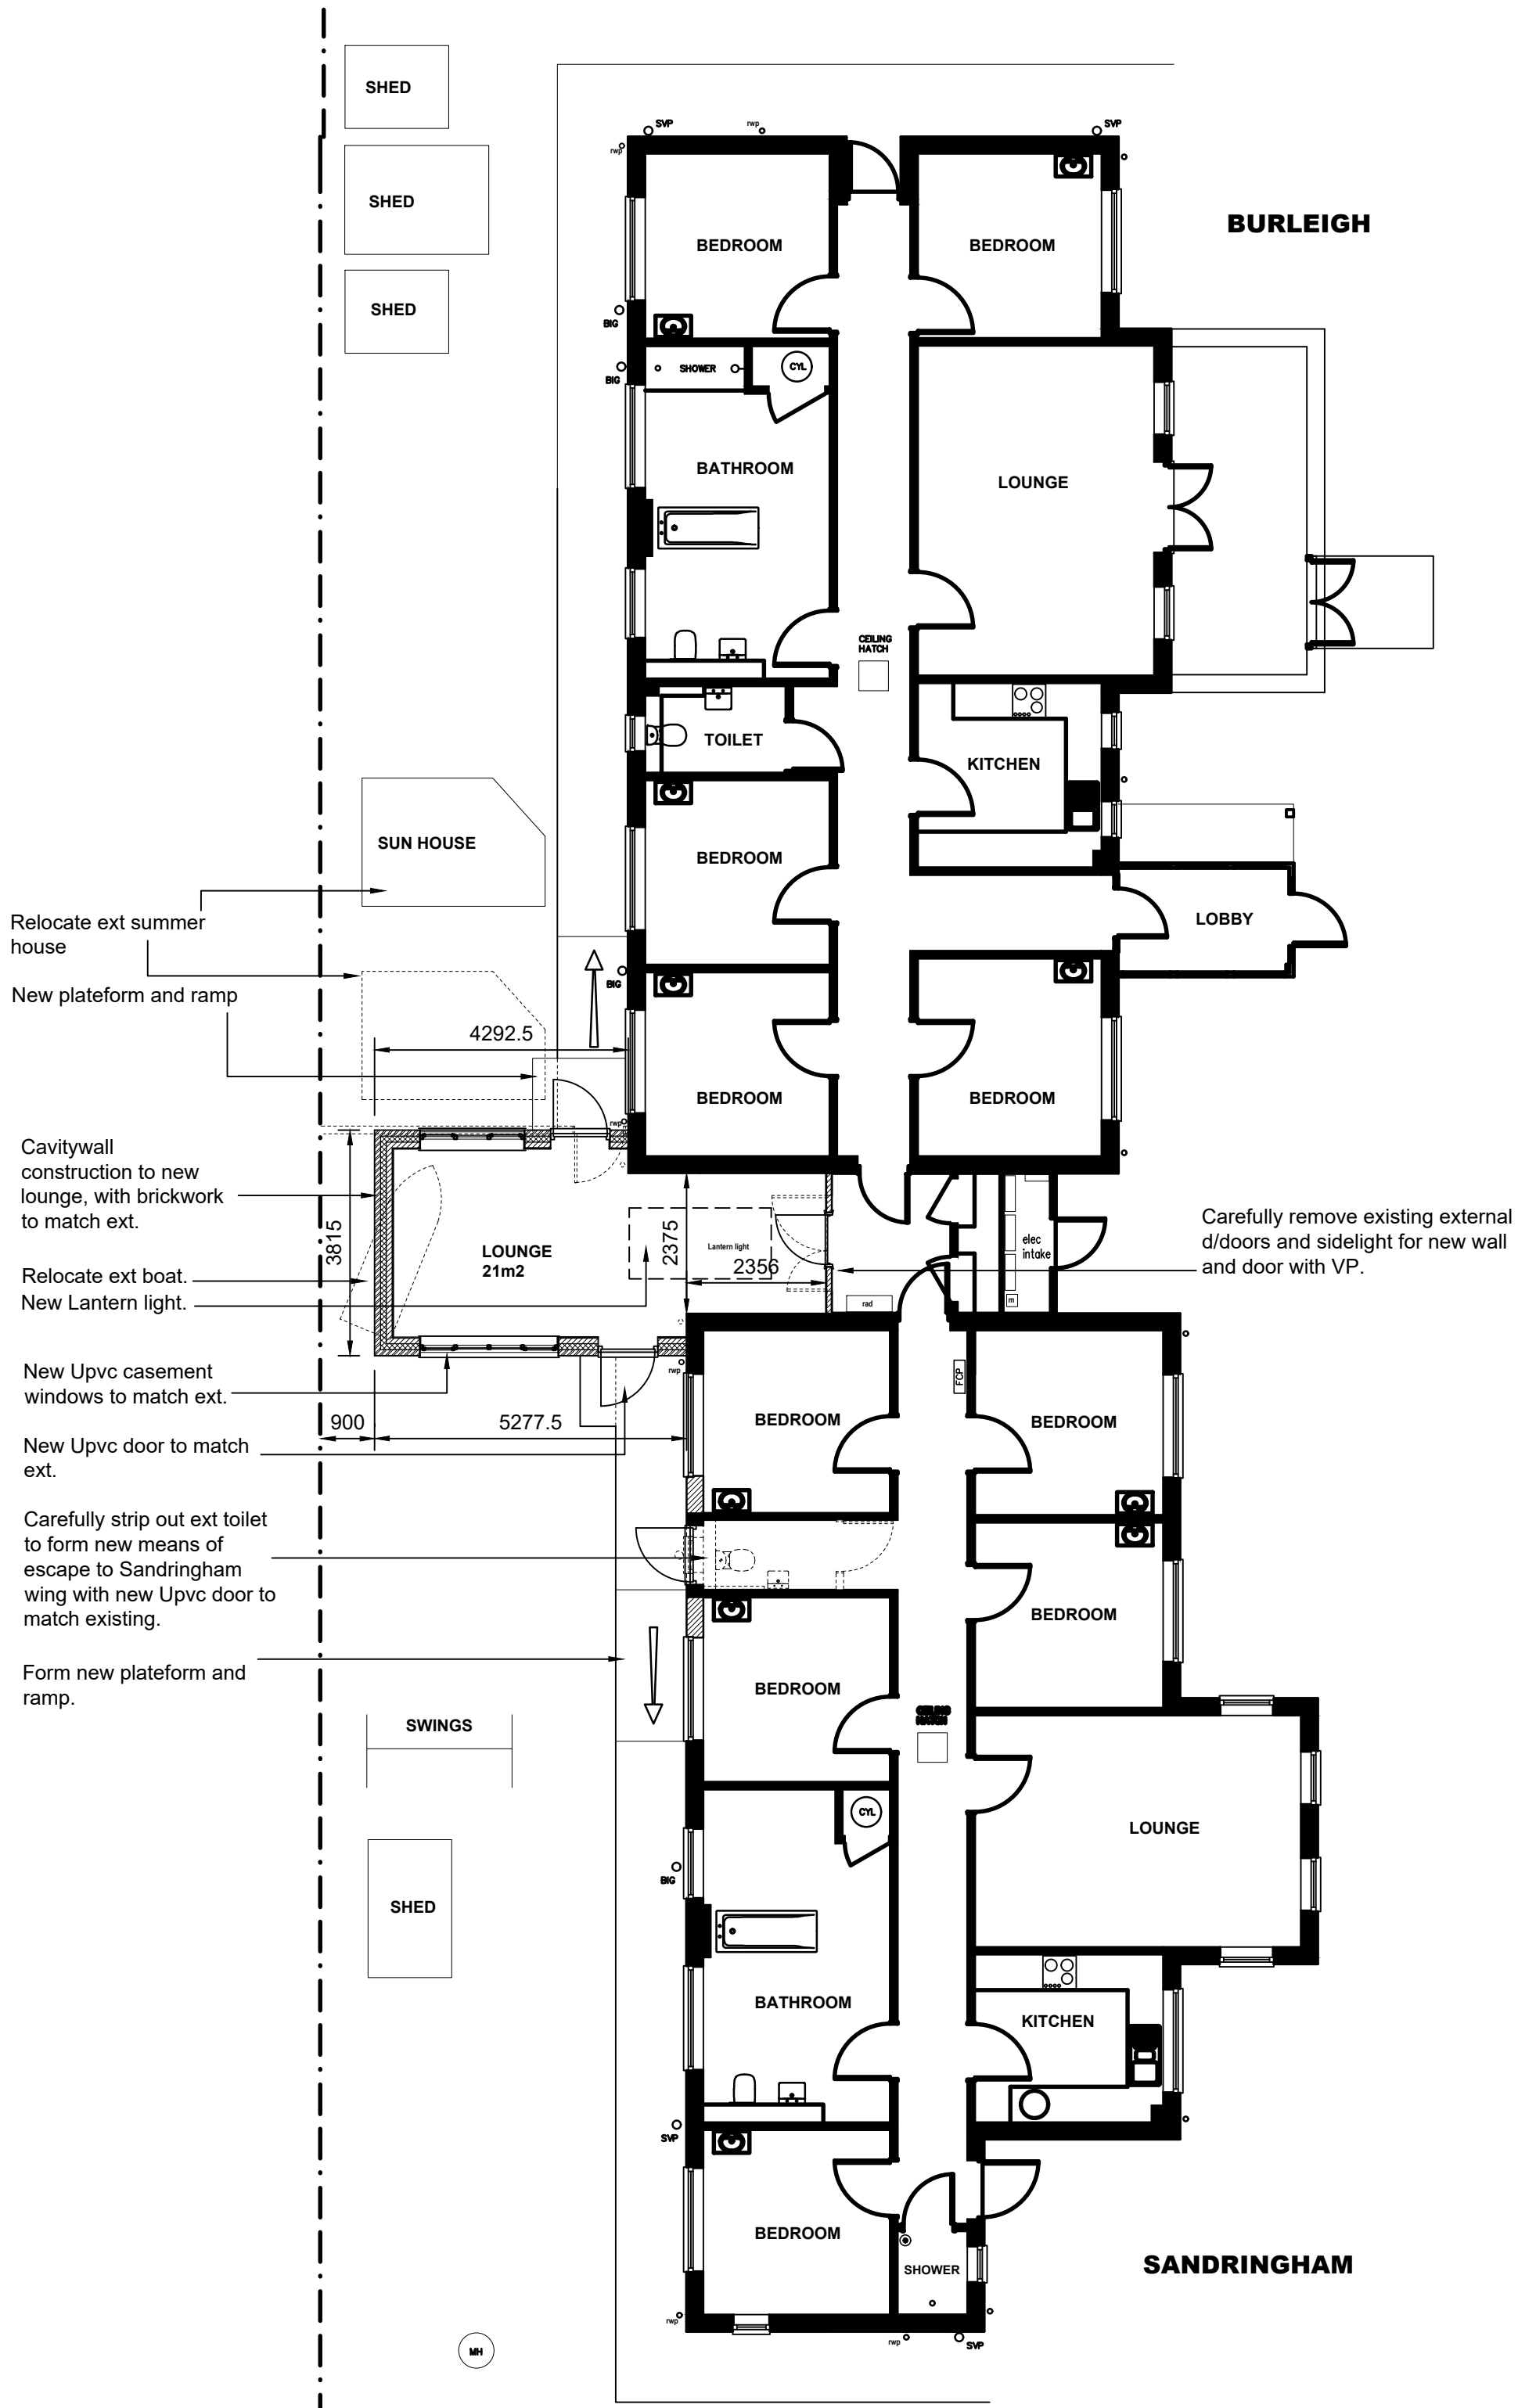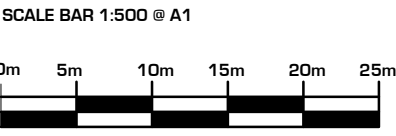

Ground Floor Plans

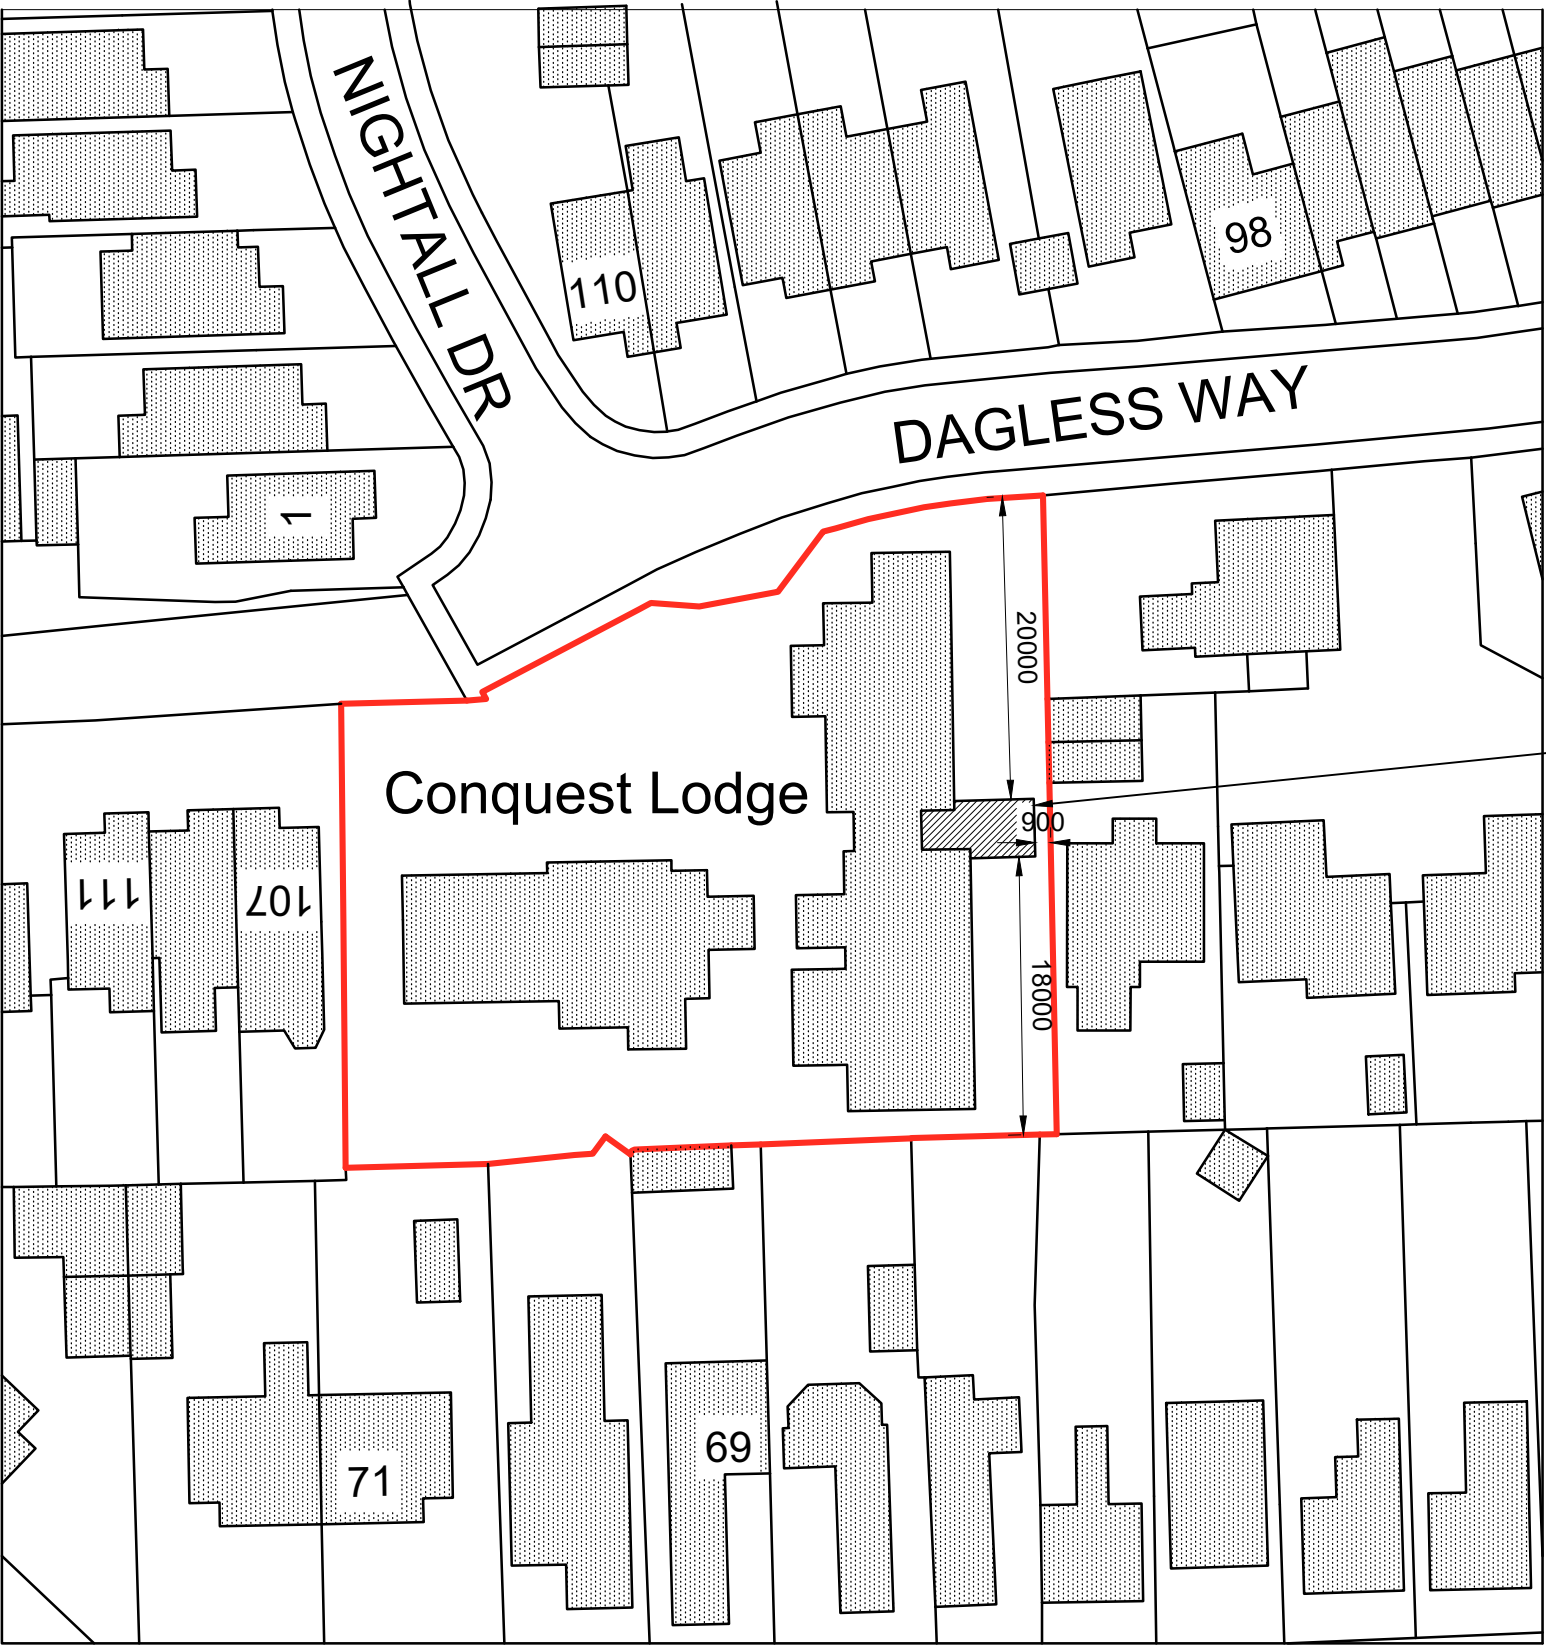

Block Plan 1:500

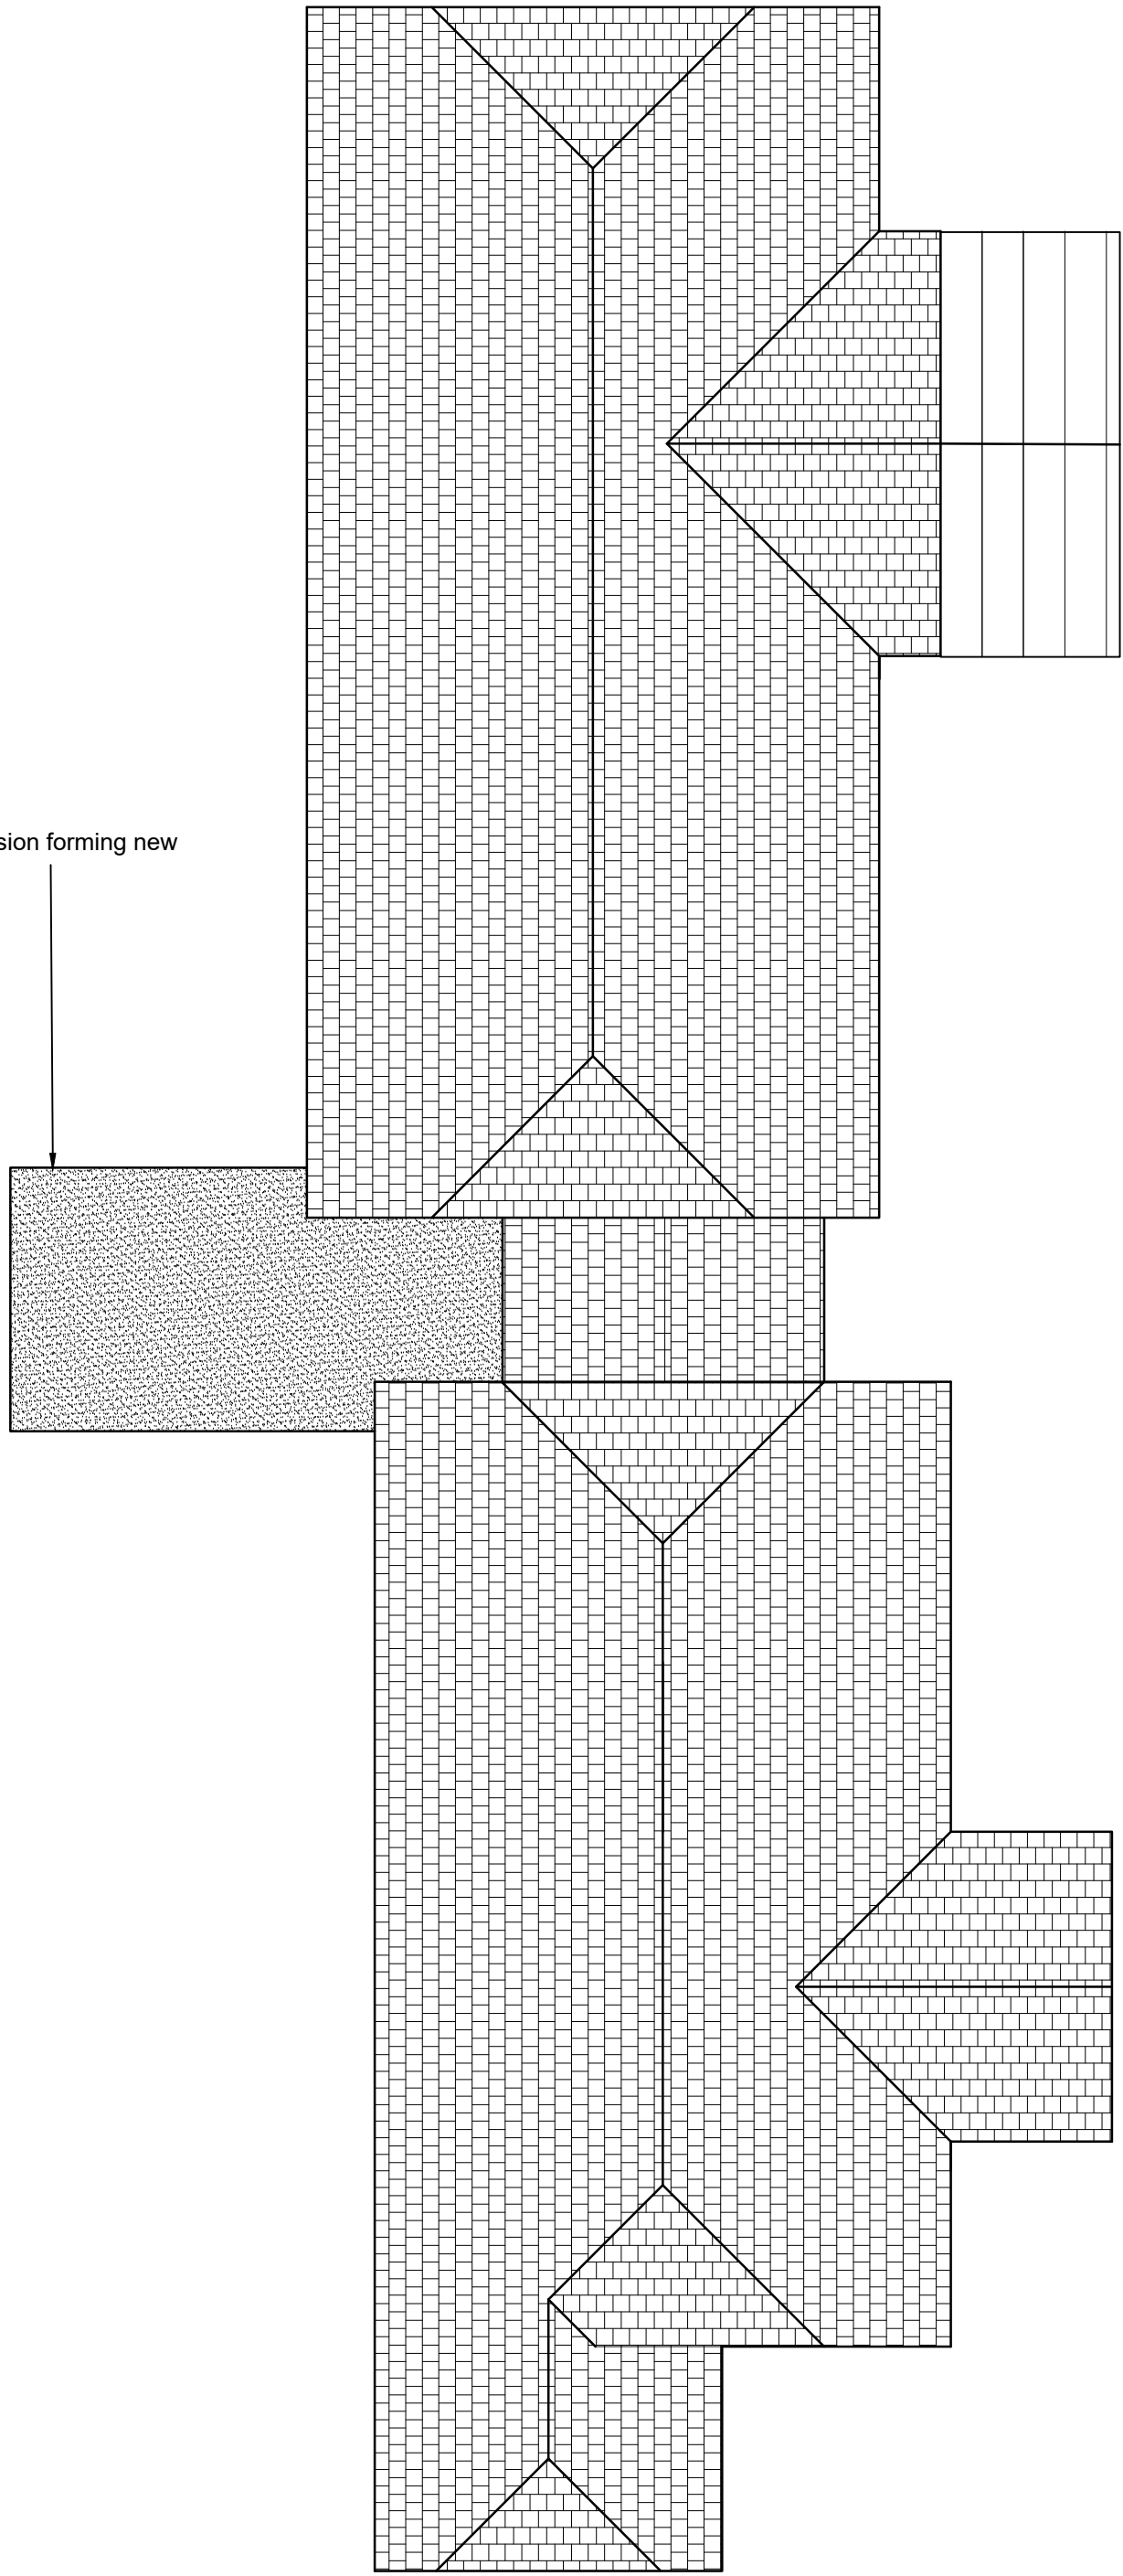

Roof Plan

PETRO

Petro Designs Limited
Unit 20
West Station Yard
Spital Road
Malden
Essex
CM9 6TS
T 01621 840055
F 01621 842212
E office@petro-designs.co.uk

Project:

Proposed Lounge Extension
Conquest Lodge, Dagless Way
March, PE15 8QY

Title:

Plans & Elevations
as Proposed

Client:

Priory Group

Date:

March 2022

Drawn:

MJM

Scale:

1:100 @ A1

Job No.

1182

Dwg No.

02A