


Notes
 This drawing has been produced for planning purposes only.

REV	DATE	REASON
A	06/05/2022	N/A

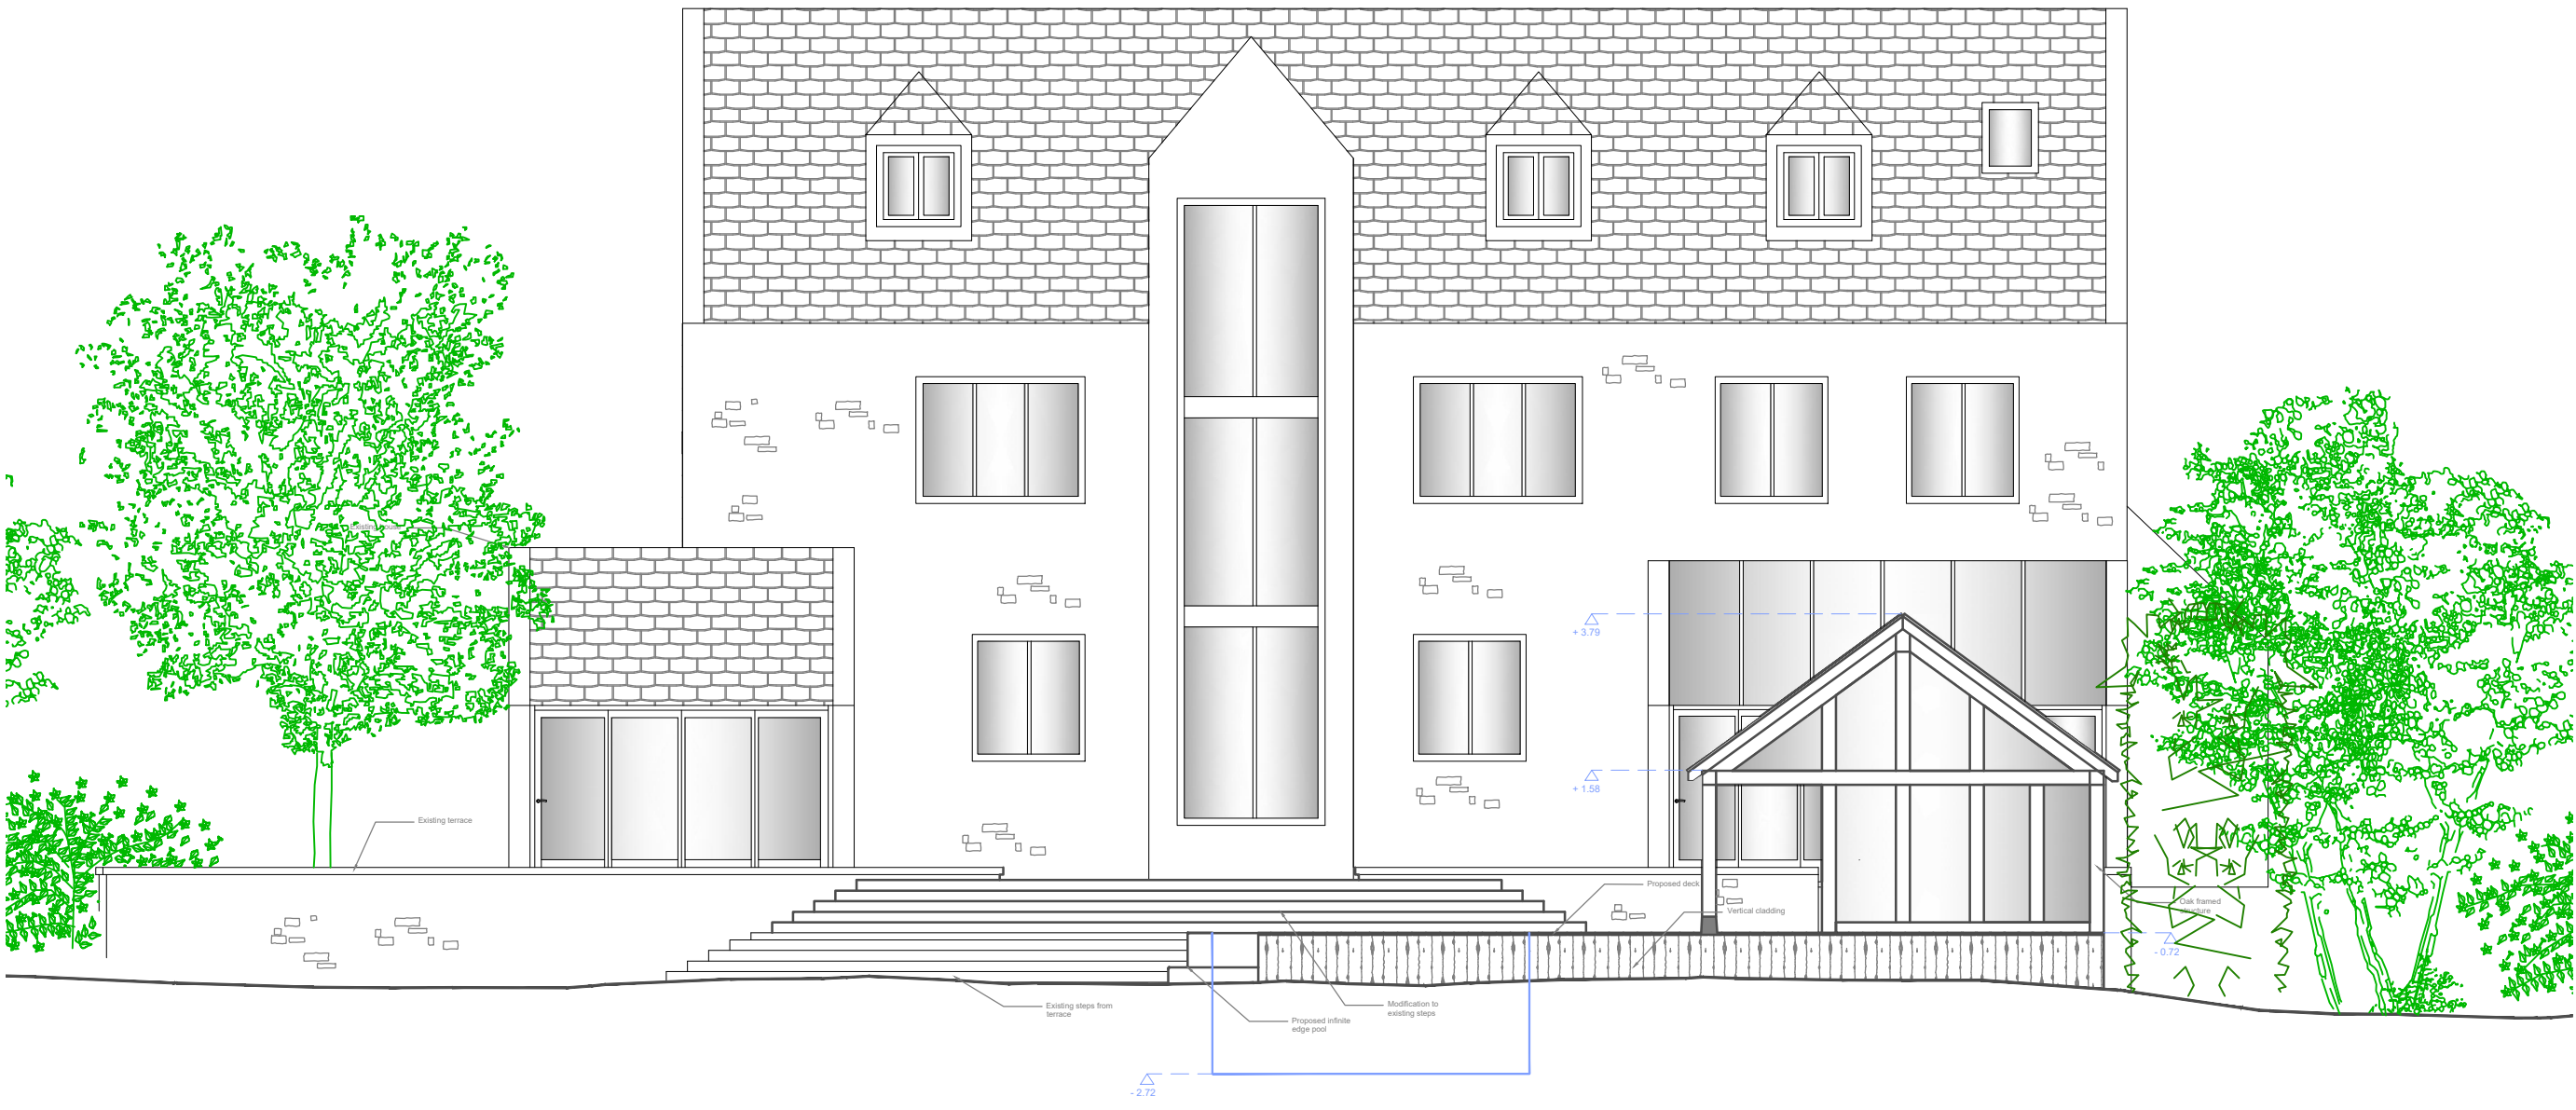

PROPOSED SOUTH EAST ELEVATION SCALE 1:100



Client
 Tom Goodale
 Site Address
 Tambre House, High Street, Ketton, PE93TA

Drawing Title
 Proposed Garage Elevation

Drawing Status
 Planning

Scale 1:100	Original Paper Size A3
Drawn By R.Nerini	Date 06/05/22
Job No. 2204	Revision A

