
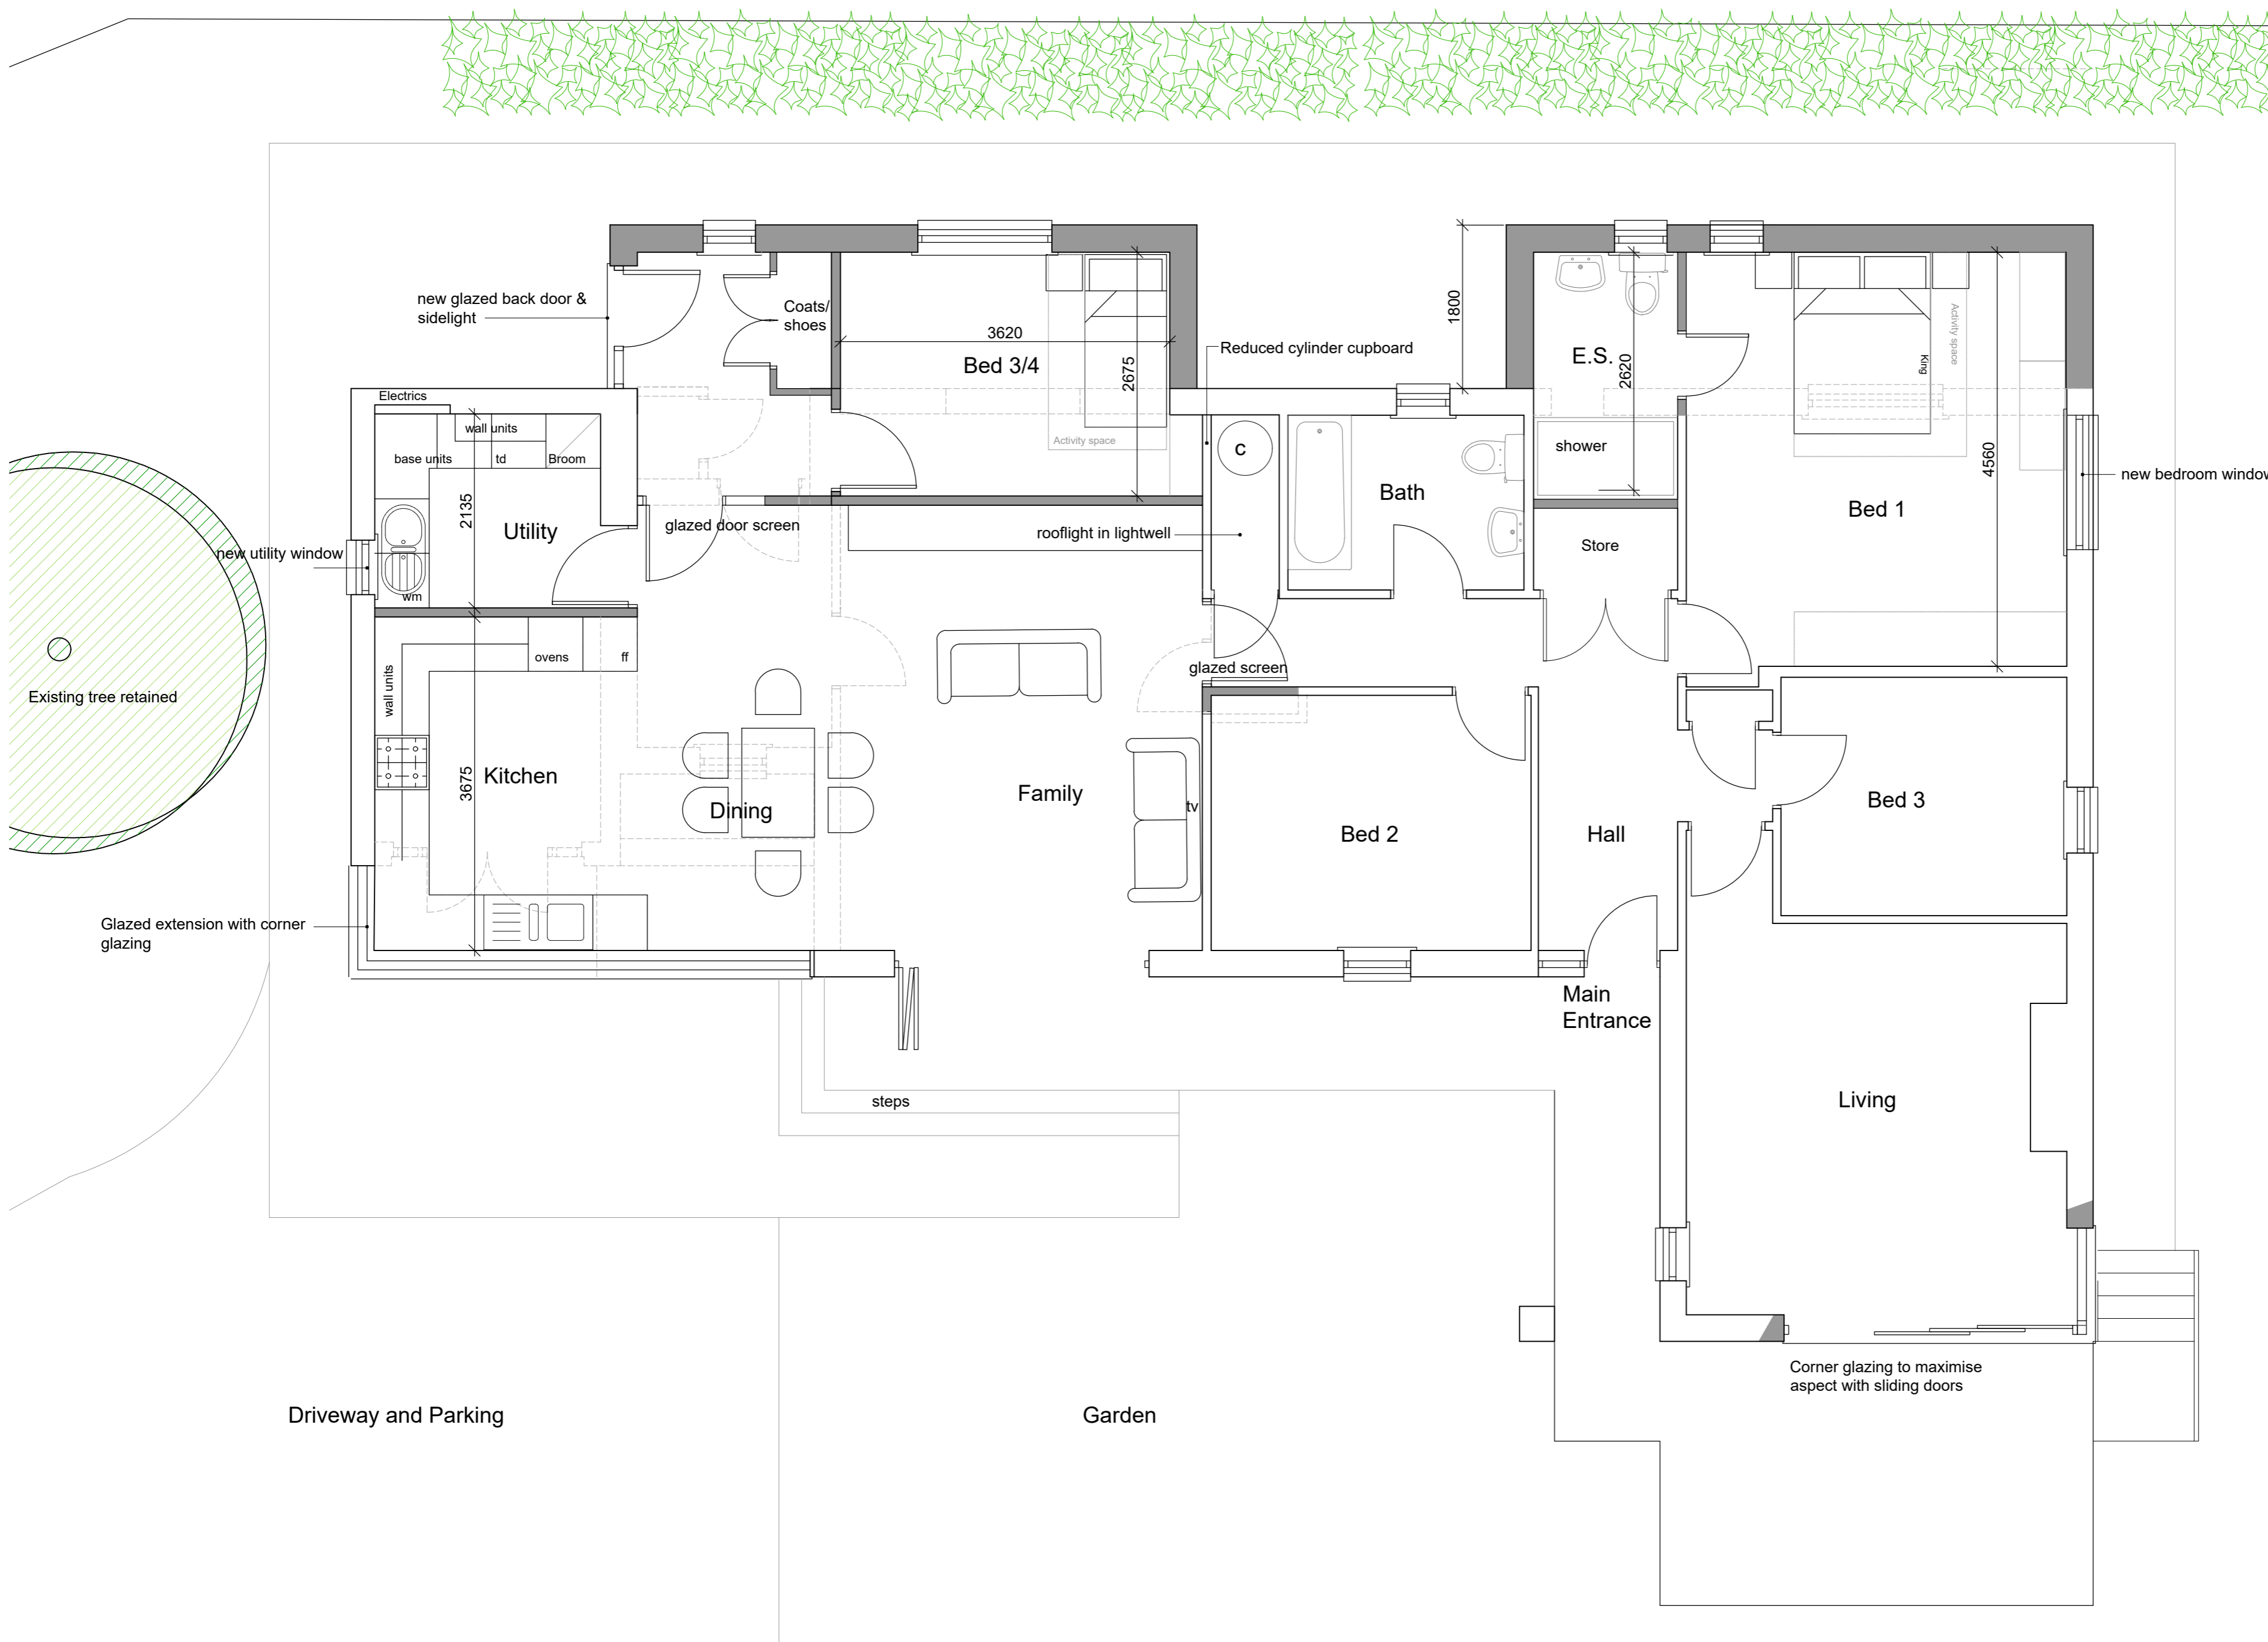
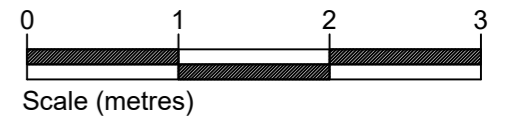


Notes:

- This drawing is ©copyright and remains the property of CB3 Design Ltd unless otherwise agreed.
- CB3 Design accept no responsibility for any unauthorised amendments to the drawing and do not permit unauthorised copying of the drawing.
- All work and material based on these drawings to be in accordance with current applicable Statutory Legislation and to comply with all relevant Codes of Practice and British Standards.
- All discrepancies to be notified to the Architect.
- This drawing is not to be scaled.

**Planning**

This drawing is issued for the above purpose only and must not be used for any other purpose without the express permission of CB3 Design Ltd.

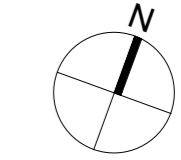

Date	A	Status updated to Planning	dmc
Revisions			

Job Title  
**Proposed extension & alterations,  
 15 The Croft, Nether Blainslie,  
 Galashiels**

Dwg Title  
**Floor Plan - Proposed**

Client  
**Mr & Mrs Anderson**

**cb<sup>3</sup> design** architects

RIBA Chartered Practice

HEAD OFFICE: 2 The Square, Lymm, Cheshire, WA13 0HX  
 t: 01925 752414 f: 01925 754837

SCOTTISH BORDERS OFFICE: Chambers House, 72 High Street, Peebles, EH45 8SW  
 t: 01721 729640 e: architects@cb3design.co.uk w: www.cb3design.co.uk

Scale 1:50 @ A2	Date Dec 2021	Drawn by nb	Checked by XX
--------------------	------------------	----------------	------------------

Drawing No.  
**AND21S01-01-103\_A**