



1 Front Elevation



2 Side Elevation

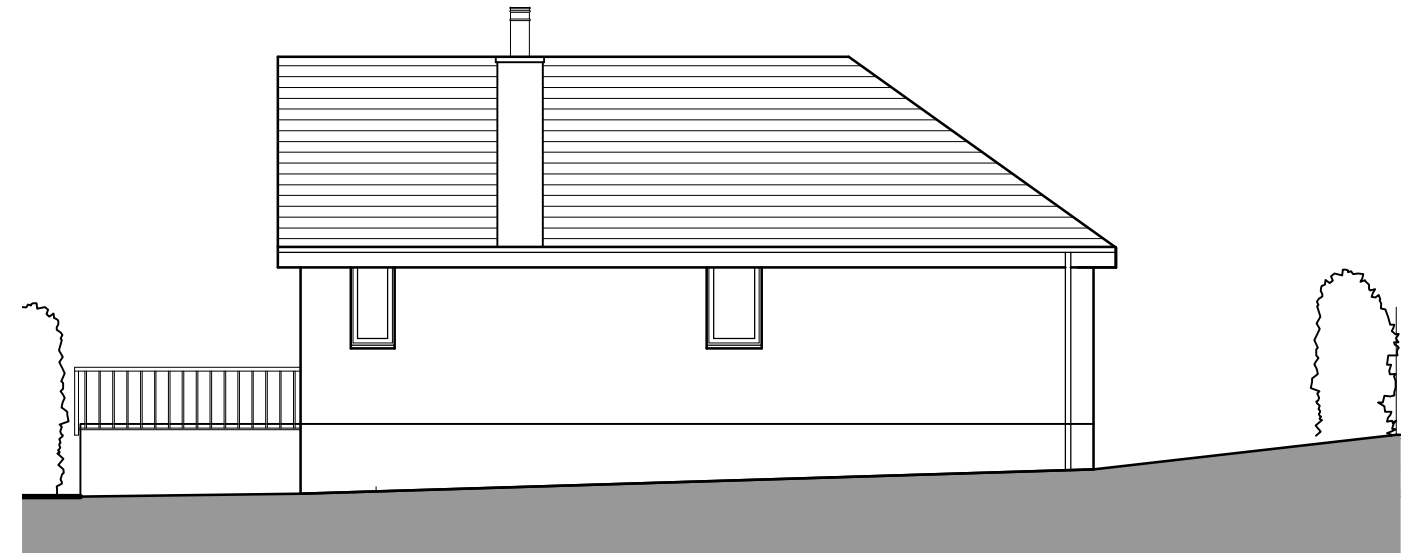


3 Rear Elevation

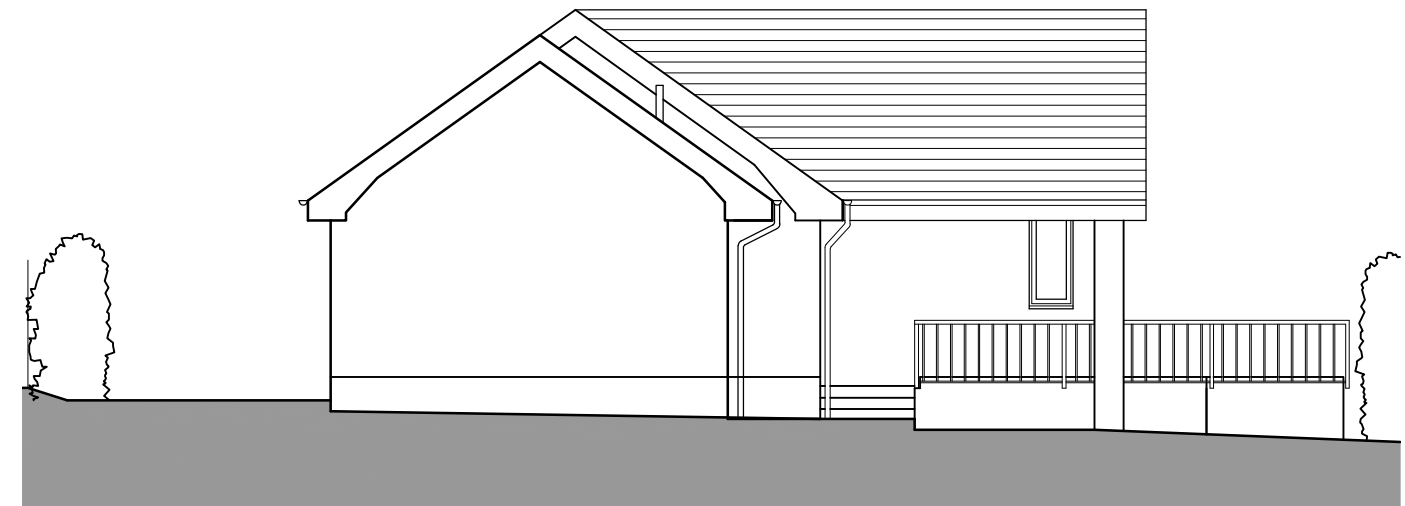

4 Side Elevation

Notes:

- This drawing is ©copyright and remains the property of CB3 Design Ltd unless otherwise agreed.
- CB3 Design accept no responsibility for any unauthorised amendments to the drawing and do not permit unauthorised copying of the drawing.
- All work and material based on these drawings to be in accordance with current applicable Statutory Legislation and to comply with all relevant Codes of Practice and British Standards.
- All discrepancies to be notified to the Architect.
- This drawing is not to be scaled.

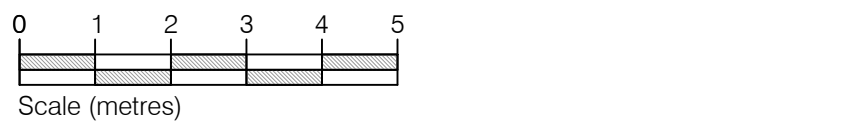

25.04.22	A	Status updated to Planning	dmc
Revisions			

Job Title
**Proposed extension & alterations,
 15 The Croft, Nether Blainslie,
 Galashiels**

Client
Mr & Mrs Anderson

Dwg Title
Existing Elevations

Scale 1:100 @ A3	Date Nov 2021	Drawn by nb	Checked by -
Drawing No. AND21S01-95-003_A			

Planning
 This drawing is issued for the above purpose only and must not be used for any other purpose without the express permission of CB3 Design Ltd.

HEAD OFFICE
 2 The Square,
 Lymm,
 Cheshire,
 WA13 0HX
 t: 01925 752414
 f: 01925 754837

SCOTTISH BORDERS OFFICE
 Chambers House
 72 High Street
 Peebles
 EH45 8SW
 t: 01721 729640
 e: architects@cb3design.co.uk

www.cb3design.co.uk