



1 Front Elevation



2 Side Elevation

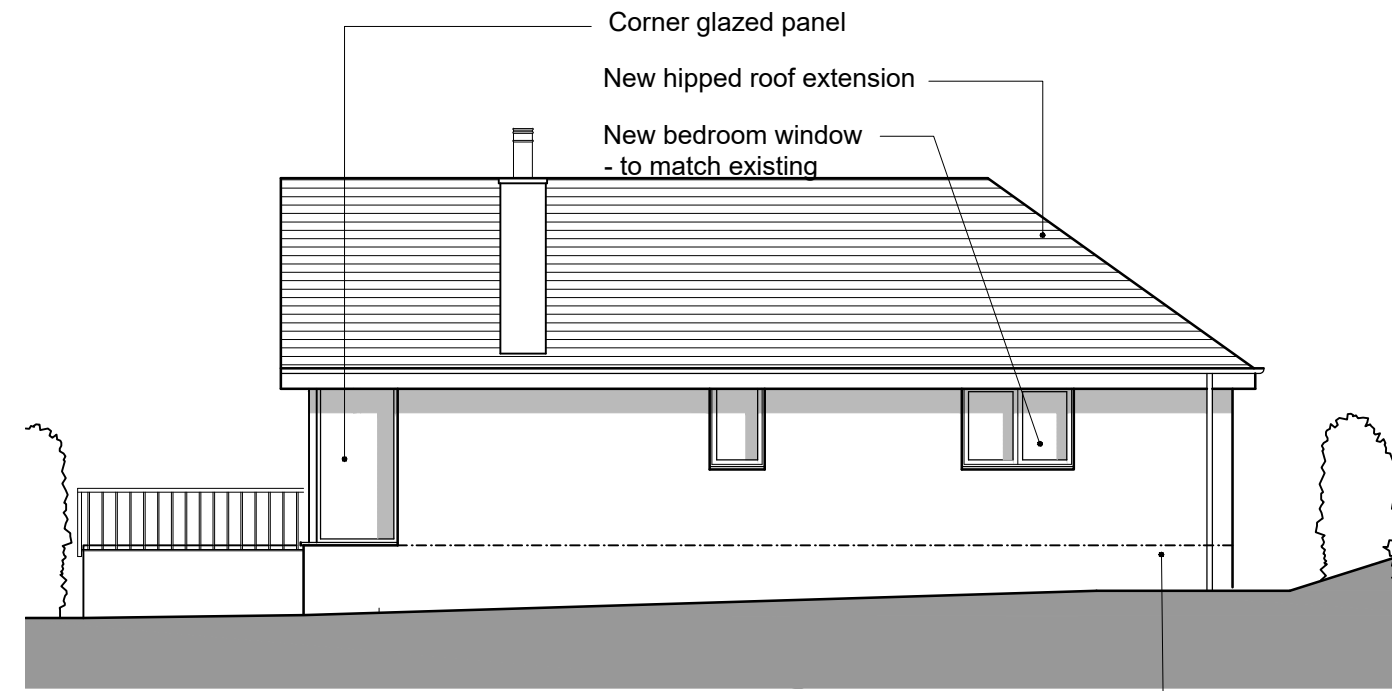


3 Rear Elevation

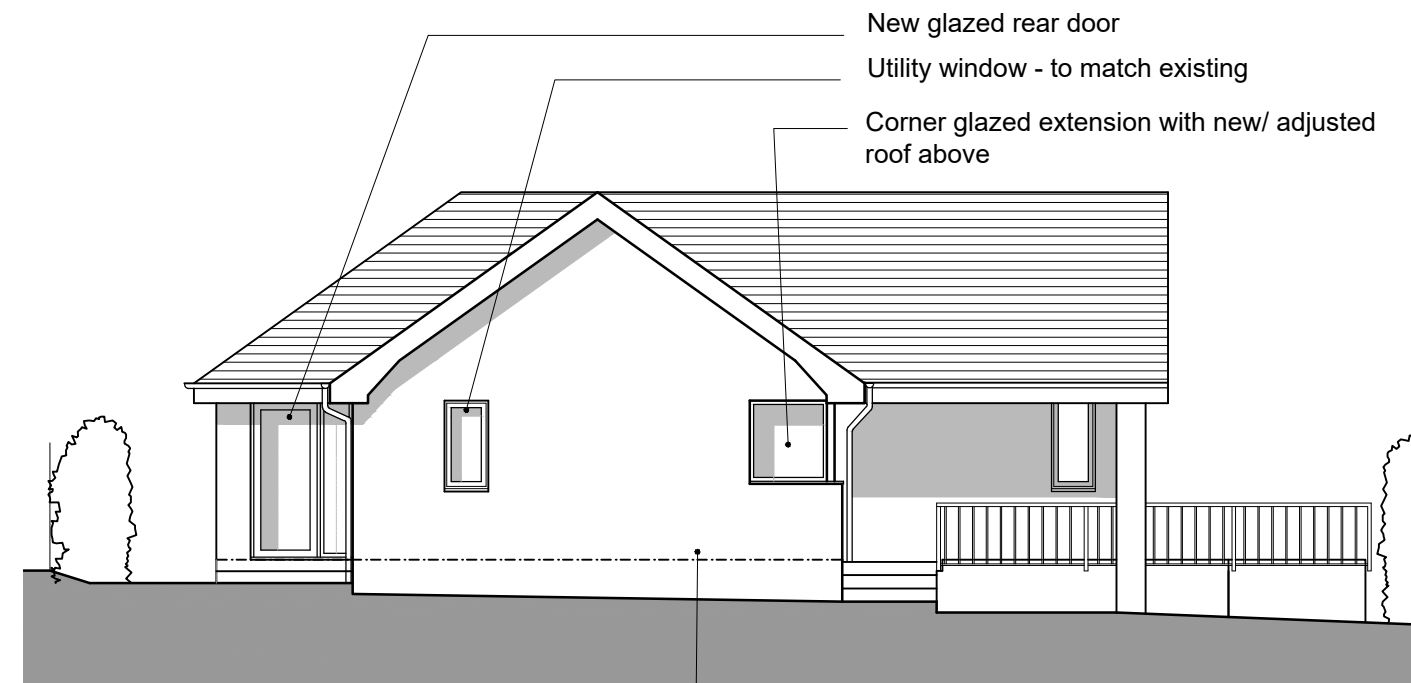

4 Side Elevation

Notes:

- This drawing is ©copyright and remains the property of CB3 Design Ltd unless otherwise agreed.
- CB3 Design accept no responsibility for any unauthorised amendments to the drawing and do not permit unauthorised copying of the drawing.
- All work and material based on these drawings to be in accordance with current applicable Statutory Legislation and to comply with all relevant Codes of Practice and British Standards.
- All discrepancies to be notified to the Architect.
- This drawing is not to be scaled.

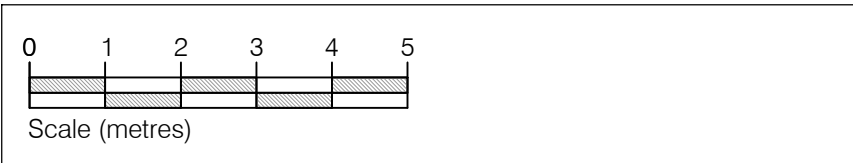

Planning

This drawing is issued for the above purpose only and must not be used for any other purpose without the express permission of CB3 Design Ltd.

25.04.22	A	Status updated to Planning	dmc
Revisions			

Job Title

**Proposed extension & alterations,
15 The Croft, Nether Blainslie,
Galashiels**

Client

Mr & Mrs Anderson

Dwg Title

Proposed Elevations

Scale	Date	Drawn by	Checked by
1:100 @ A3	Nov 2021	nb	-
Drawing No.			
AND21S01-01-104_A			

HEAD OFFICE
2 The Square,
Lymm,
Cheshire,
WA13 0HX
t: 01925 752414
f: 01925 754837

SCOTTISH BORDERS OFFICE
Chambers House
72 High Street
Peebles
EH45 8SW
t: 01721 729640
e: architects@cb3design.co.uk
w: www.cb3design.co.uk