


Notes:

- This drawing is ©copyright and remains the property of CB3 Design Ltd unless otherwise agreed.
- CB3 Design accept no responsibility for any unauthorised amendments to the drawing and do not permit unauthorised copying of the drawing.
- All work and material based on these drawings to be in accordance with current applicable Statutory Legislation and to comply with all relevant Codes of Practice and British Standards.
- All discrepancies to be notified to the Architect.
- This drawing is not to be scaled.

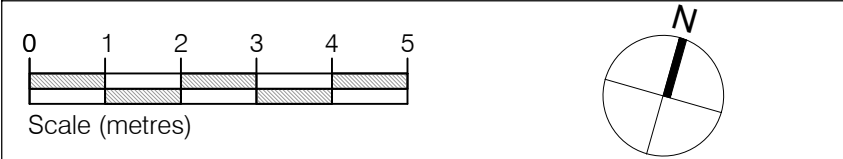

Planning

This drawing is issued for the above purpose only and must not be used for any other purpose without the express permission of CB3 Design Ltd.

25.04.22	A	Status updated to Planning	dmc
Revisions			

Job Title
**Proposed extension & alterations,
 15 The Croft, Nether Blainslie,
 Galashiels**

Client
Mr & Mrs Anderson

Dwg Title
Existing Floor Plan

Scale 1:100 @ A3	Date Nov 2021	Drawn by nb	Checked by -
Drawing No. AND21S01-95-002_A			

HEAD OFFICE ● SCOTTISH BORDERS OFFICE
 2 The Square, Chambers House
 Lymm, 72 High Street
 Cheshire, WA13 0HX, Peebles
 t: 01925 752414, EH45 8SW
 f: 01925 754837, e: architects@cb3design.co.uk w: www.cb3design.co.uk