


Section B-B
SK-00-200

Section 1-1
SK-00-200

Section 2-2
SK-00-200

Section 4-4
SK-00-200

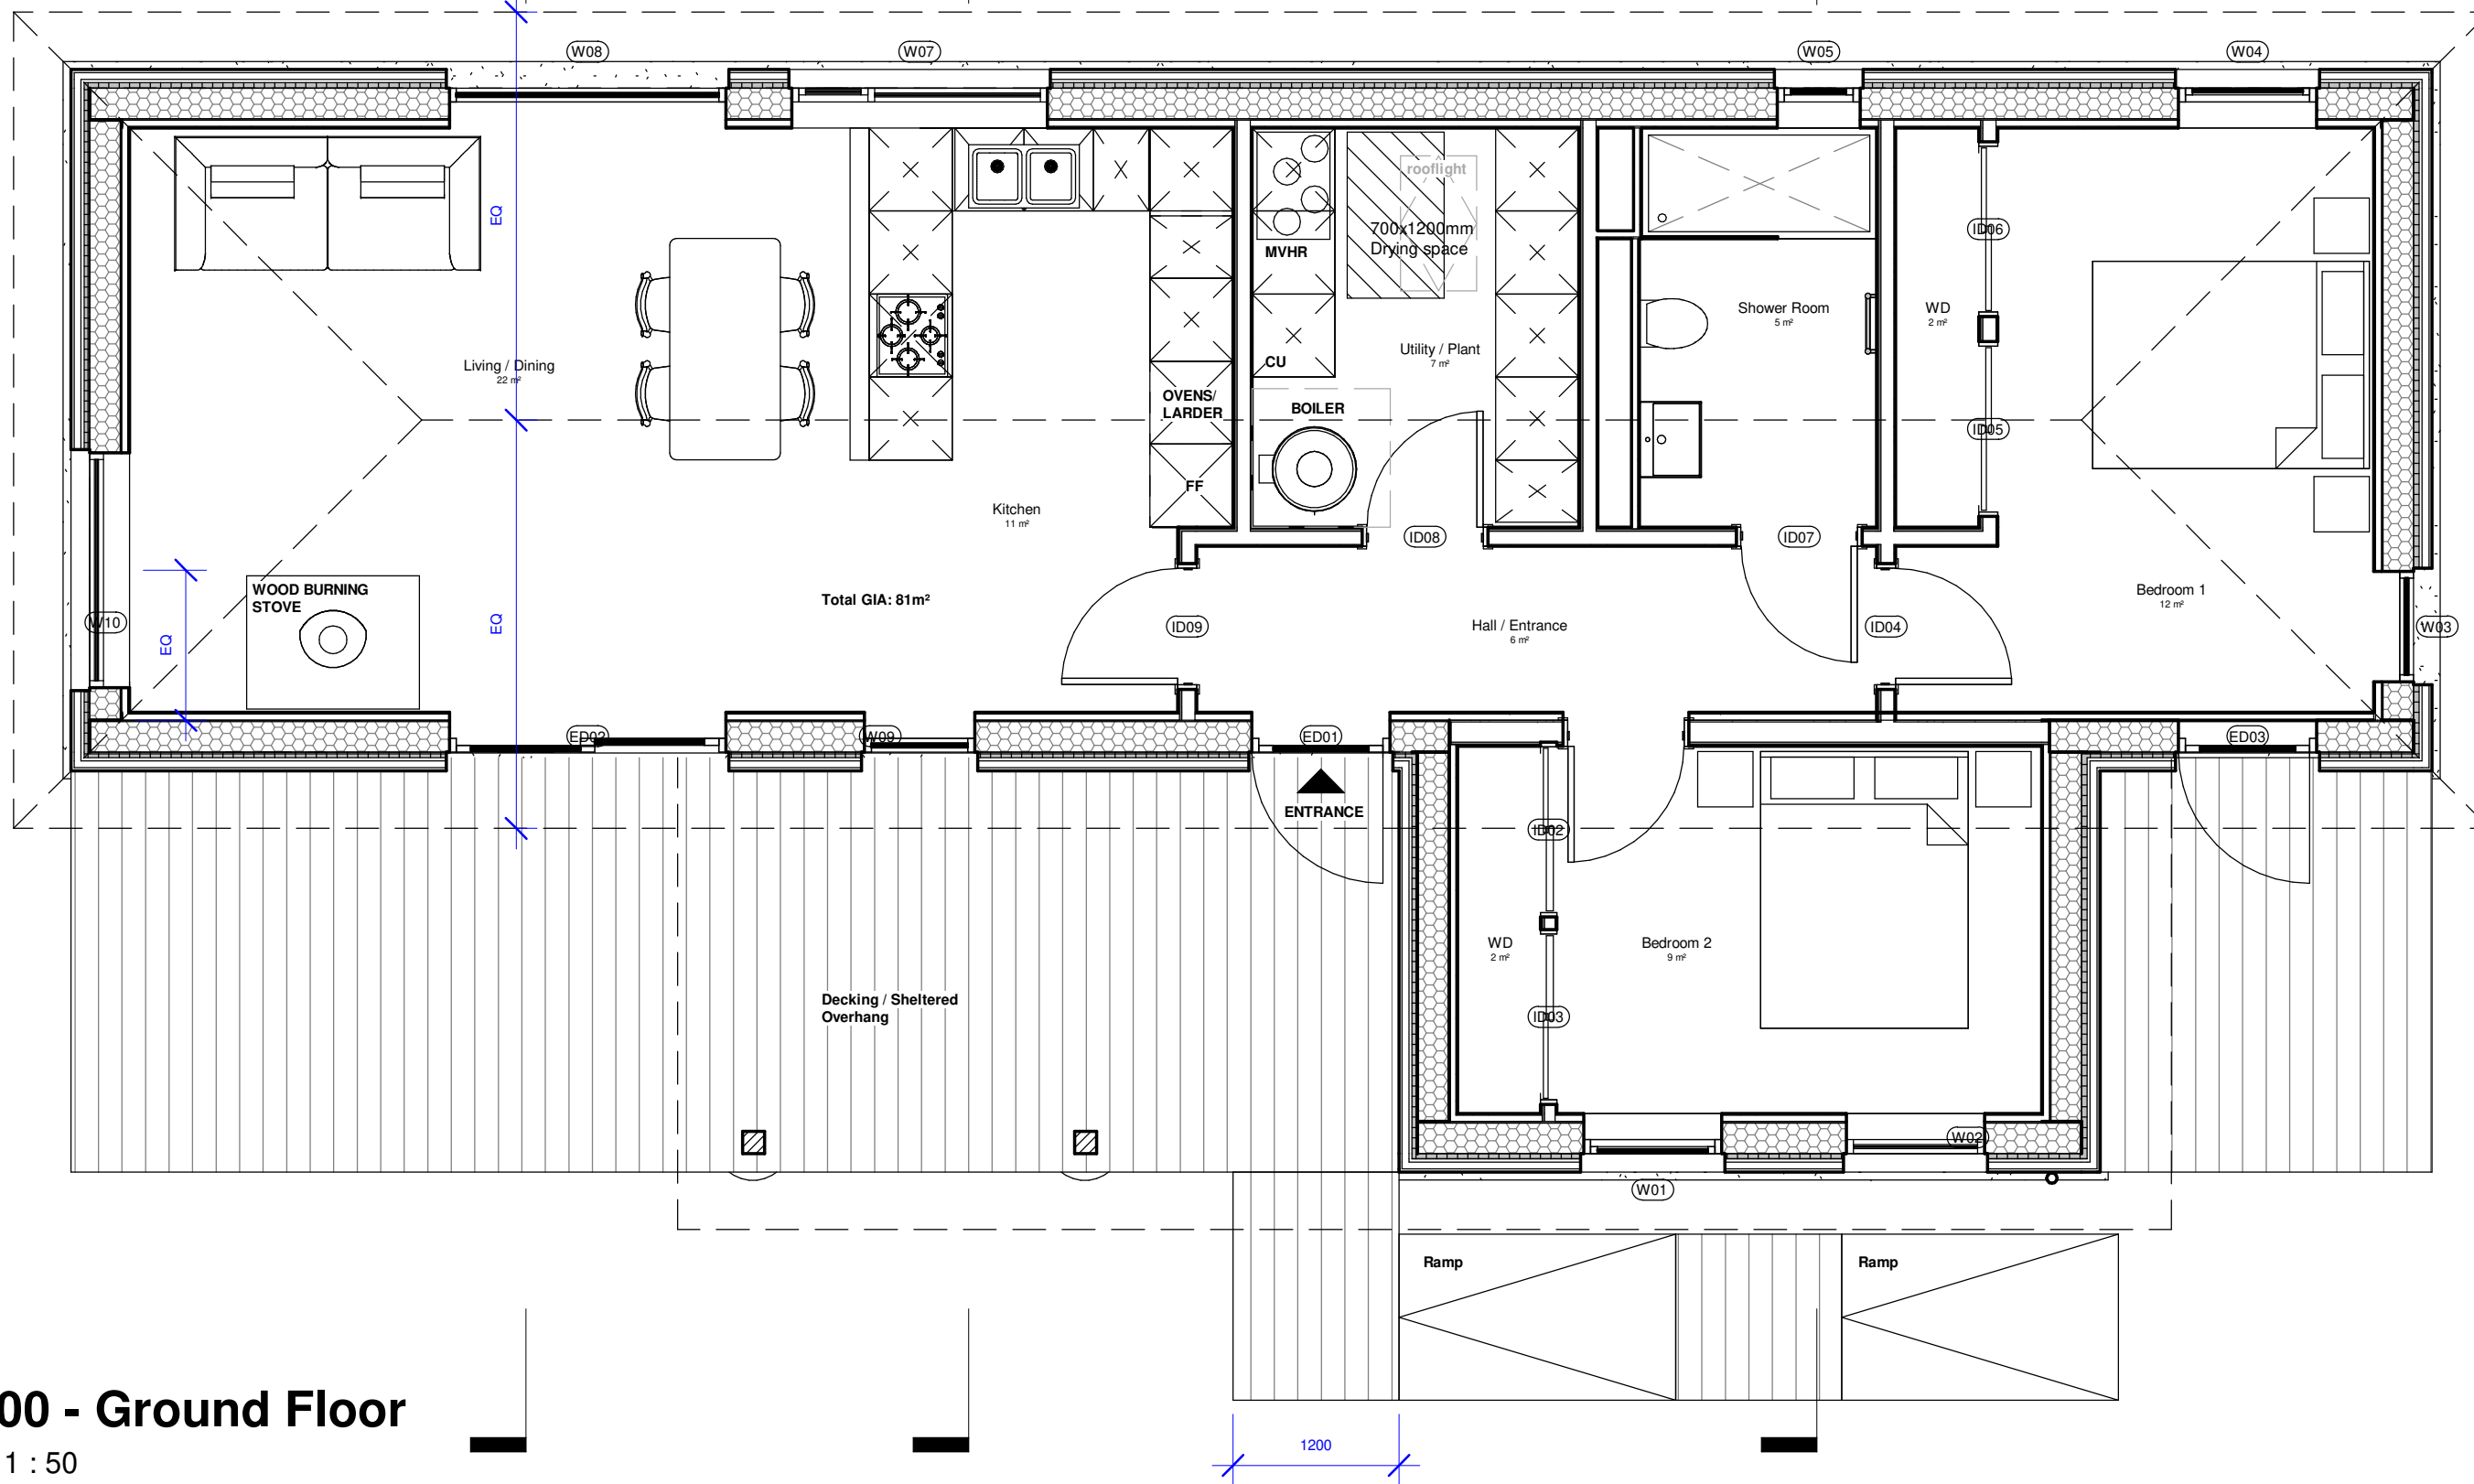

00 - Ground Floor

1 : 50

NOTES

- DRAWING TO BE READ IN CONJUNCTION WITH THE RELEVANT SPECIFICATIONS AND DRAWINGS ISSUED BY THE ARCHITECT AND OTHER SPECIALIST SUBCONTRACTORS.
- CONTRACTOR TO VERIFY ALL DIMENSIONS AND CONDITIONS ON SITE AND REPORT ANY DISCREPANCIES BEFORE COMMENCING WORK.
- DO NOT SCALE FROM THIS DRAWING.

REV	DESCRIPTION	DATE
A	Planning Revisions	15.03.2022
B	Planning Revision v2	21.03.2022

MAKAR

ISSUED FOR

DRAWING STATUS

PROJECT
Crooke

SHEET
Floor Plan

LOCATION			
Lynedale, West Linton, Peeblesshire, EH46 7HB			
Date	Project Number	Scale (@ A4)	REV
28.02.2022	1519	1 : 50	B
Drawn by	DRAWING NUMBER		
BY	PL-00-100		
Checked by			
NS			