


1 Ground Floor Plan

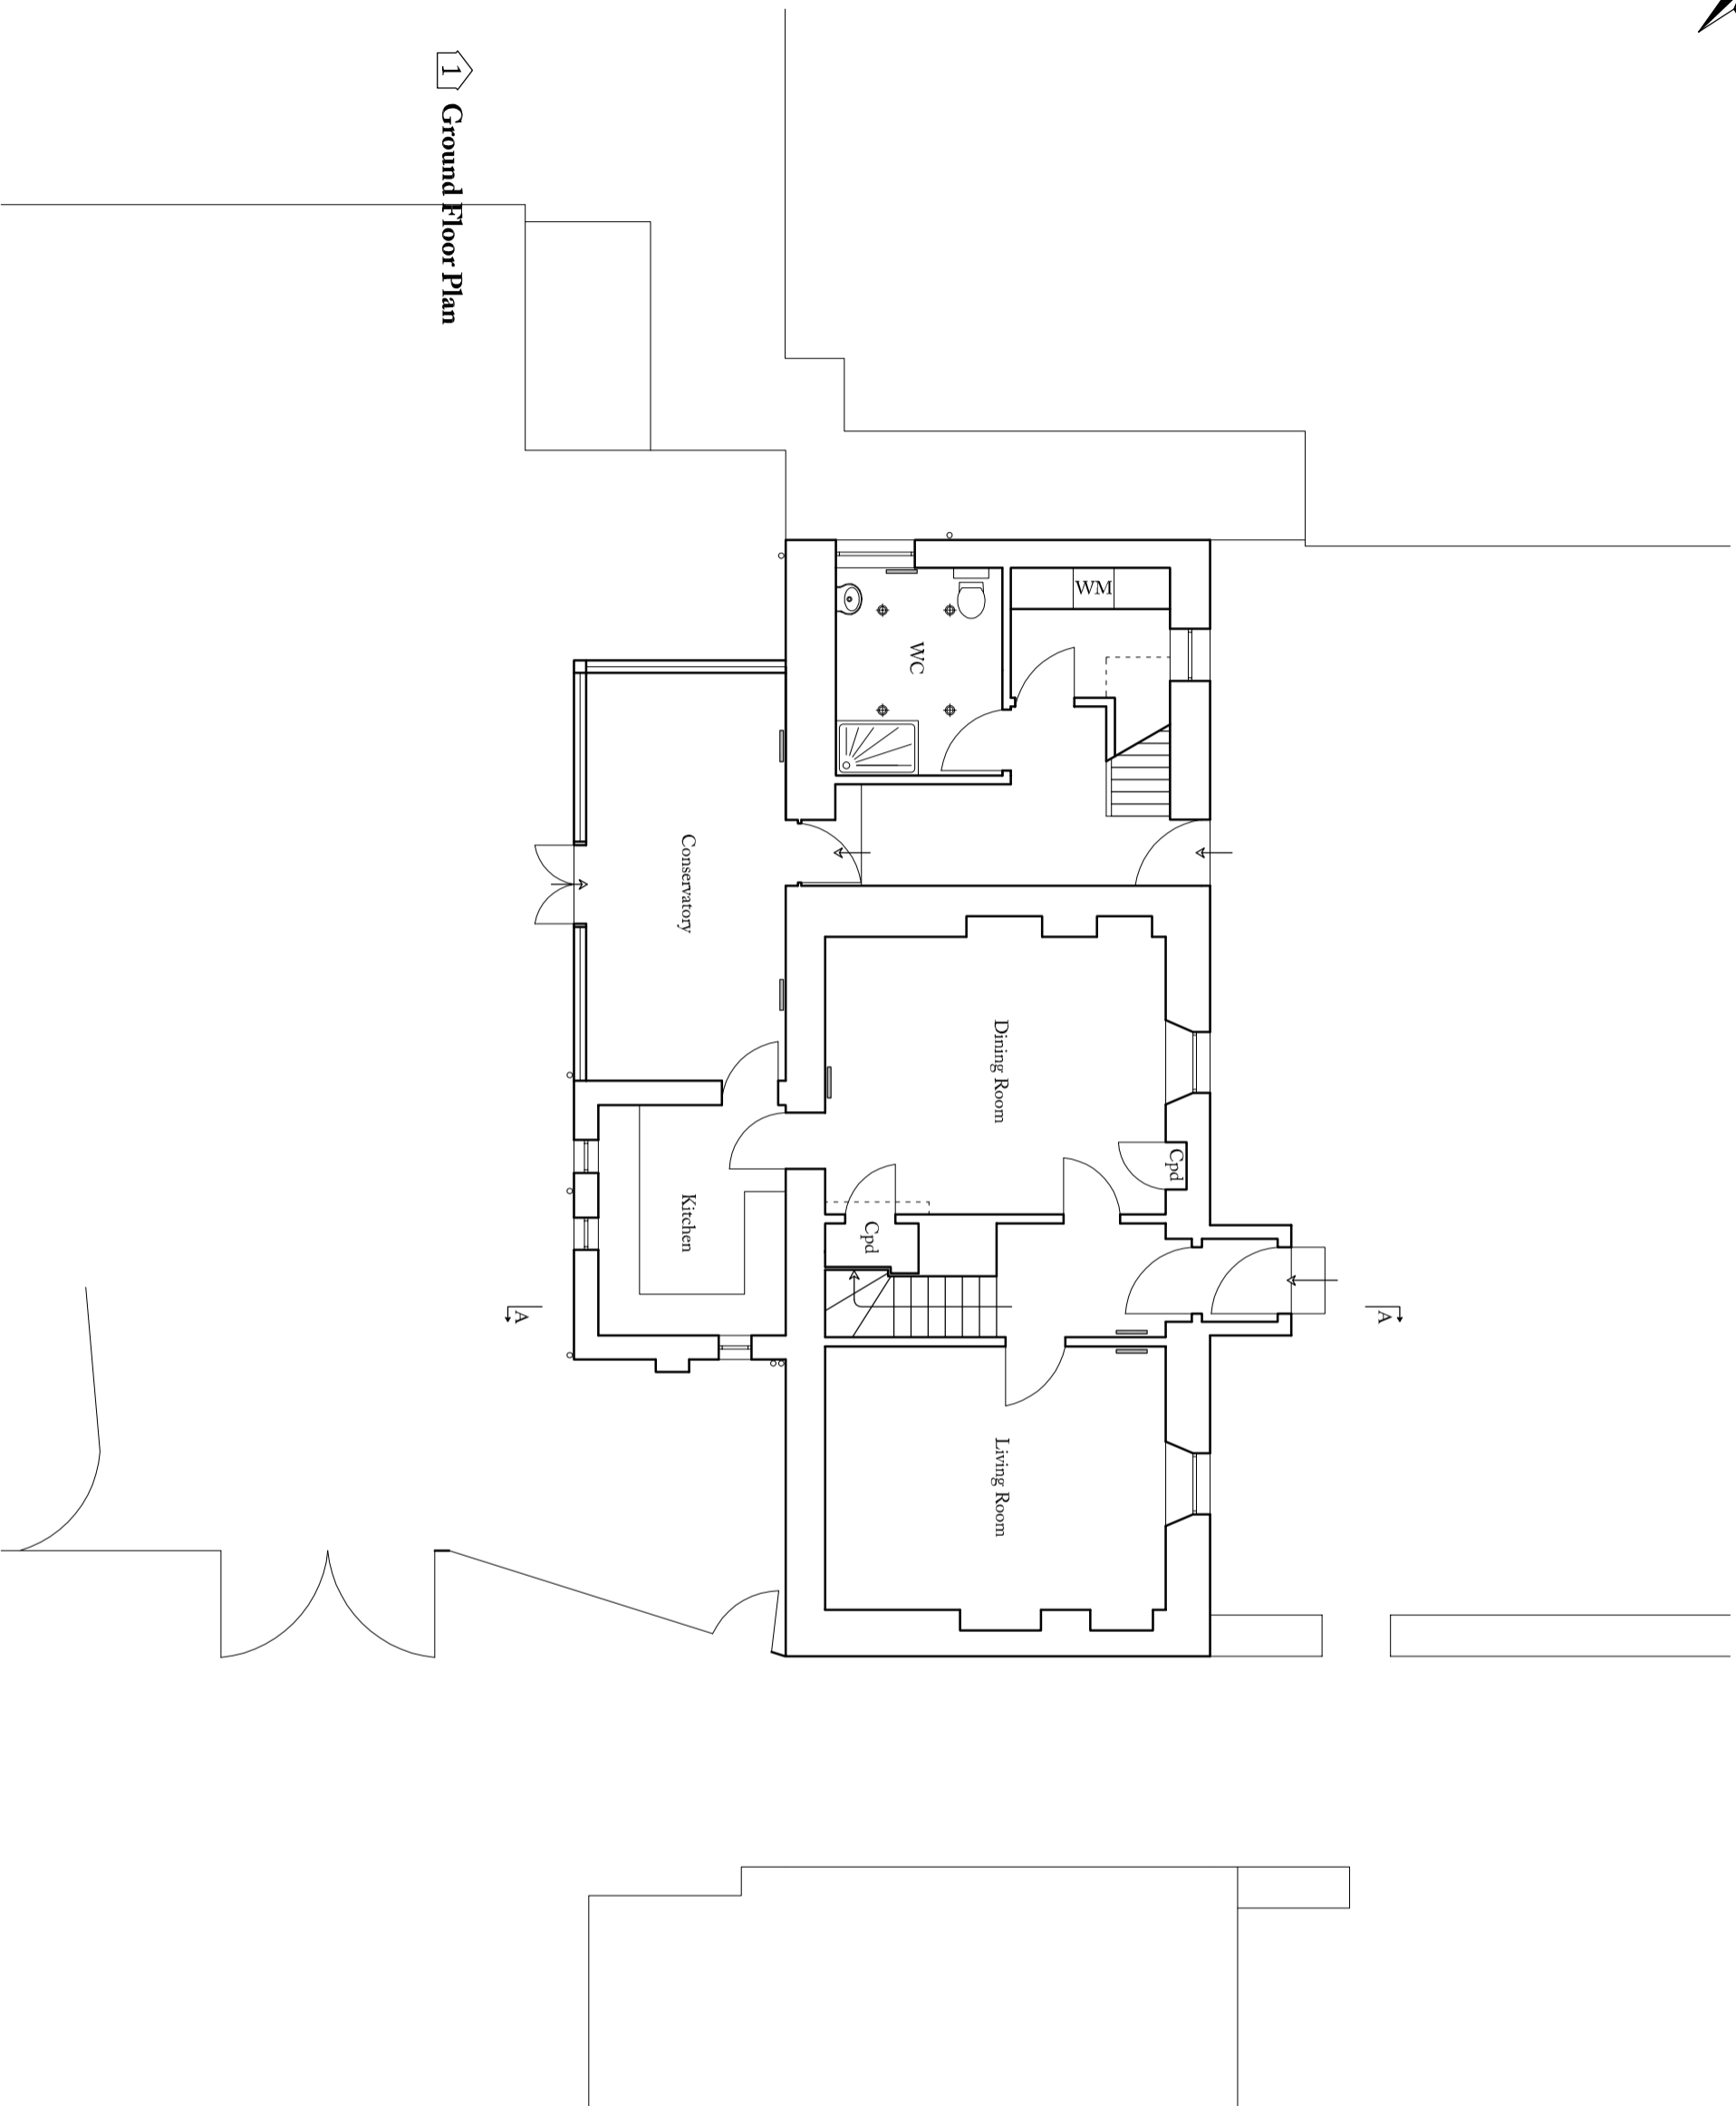

Copyright reserved. Design right reserved. Do not scale dimensions from this drawing. All dimensions to be checked on site prior to commencing works. Not warranted for any purpose except that indicated.  
Revision, Notes, Date, By.



**RIAS Chartered Architects**  
www.VellowWood.com  
0845 508 2823

Design:	Location:
<b>Beeching Cottage, Lanton,</b>	
<b>TD8 6SU</b>	
Drawing Title:	
<b>Survey</b>	
Date:	Drawn:
29/09/21	E.A
Scale:	Checked:
1:100 @A3	
Drawing No.:	
<b>3119 / 003</b>	
For:	Revision:
Planning	