


1 South - West Elevation



2 North - West Elevation

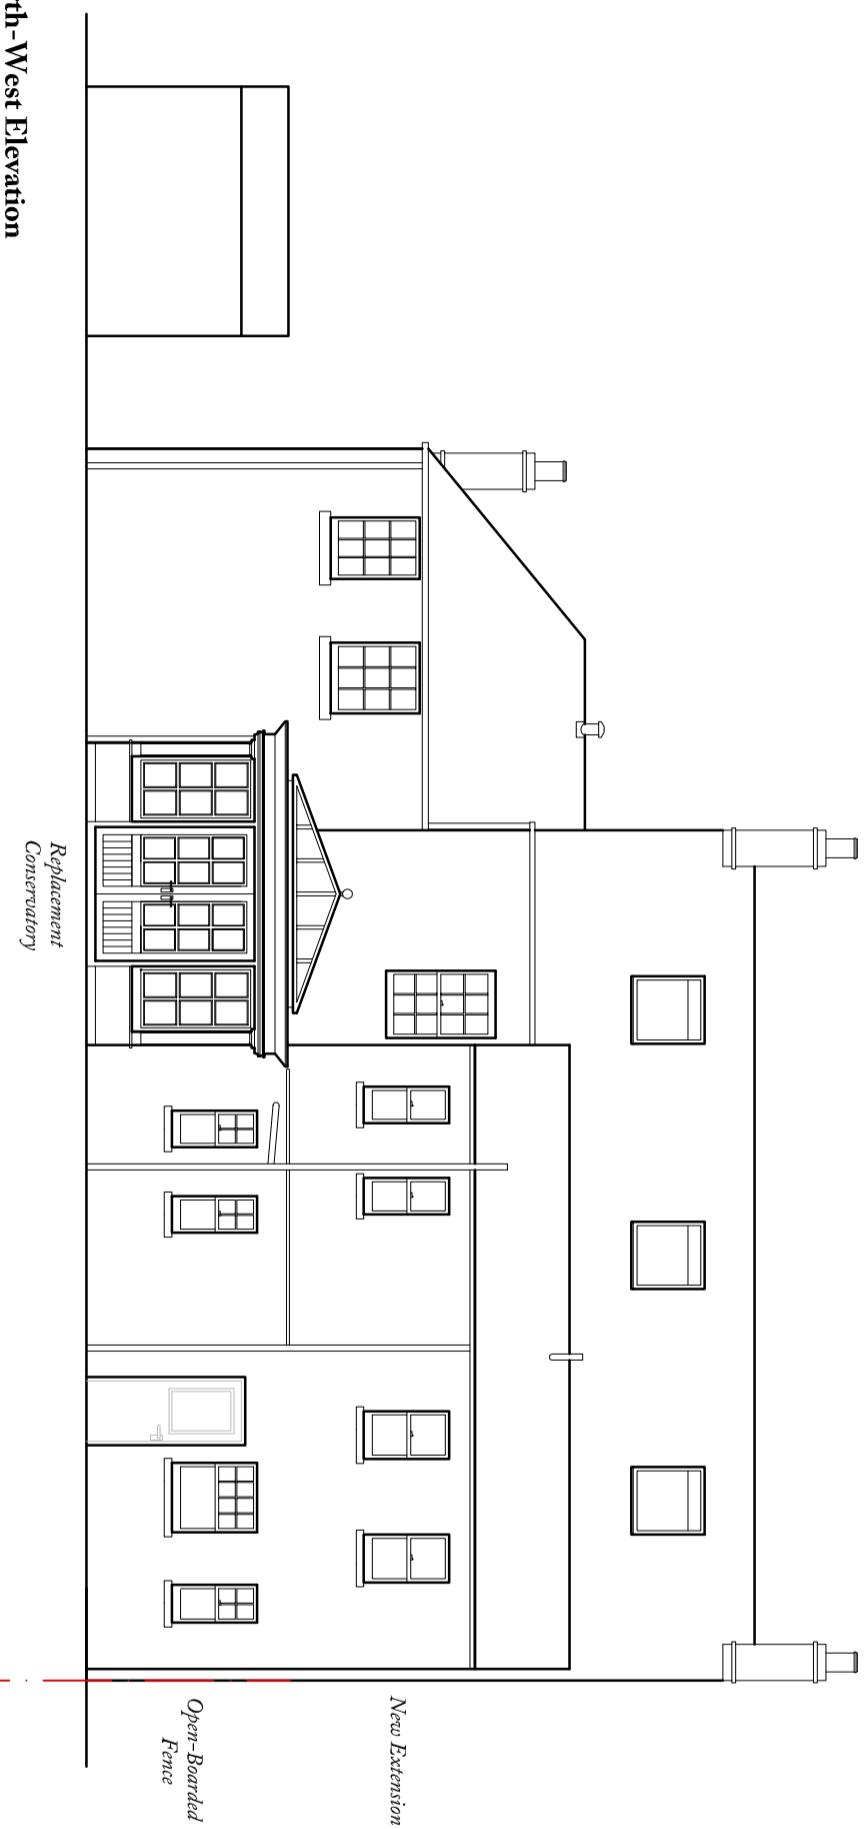

RIAS Chartered Architects
www.VellowWood.com
0845 508 2823

Design:

Location:

**Proposed Alterations to
Beeswing Cottage, Lanton,
TD8 6SU**

Drawing Title:
**Elevations
As Proposed**

Date	04/05/22	Drawn	EA
Scale	1:100 @A3	Checked	PB

Drawing No. **3119 / 011**