


1 North-East Elevation

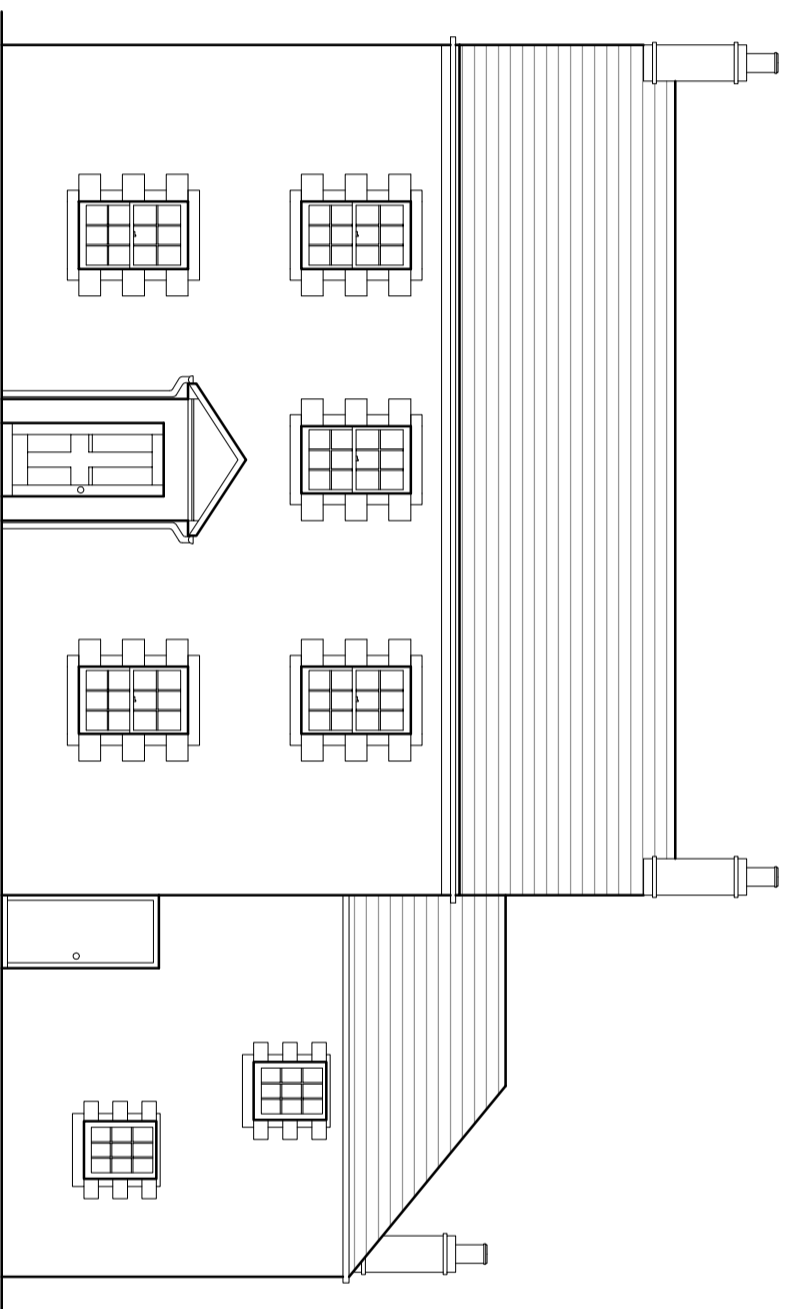

2 South-East Elevation



**RIAS Chartered Architects**  
www.YellowWood.com  
0845 508 2823

Design:

Location:

**Beeswing Cottage, Lanton,  
TD8 6SU**

Drawing Title:

**Survey**

Date: 29/09/21 | Drawn: EA

Scale: 1:100 @A3 | Checked:

Drawing No. \_\_\_\_\_

**3119 / 007**

For: Planning | Revision