 
 

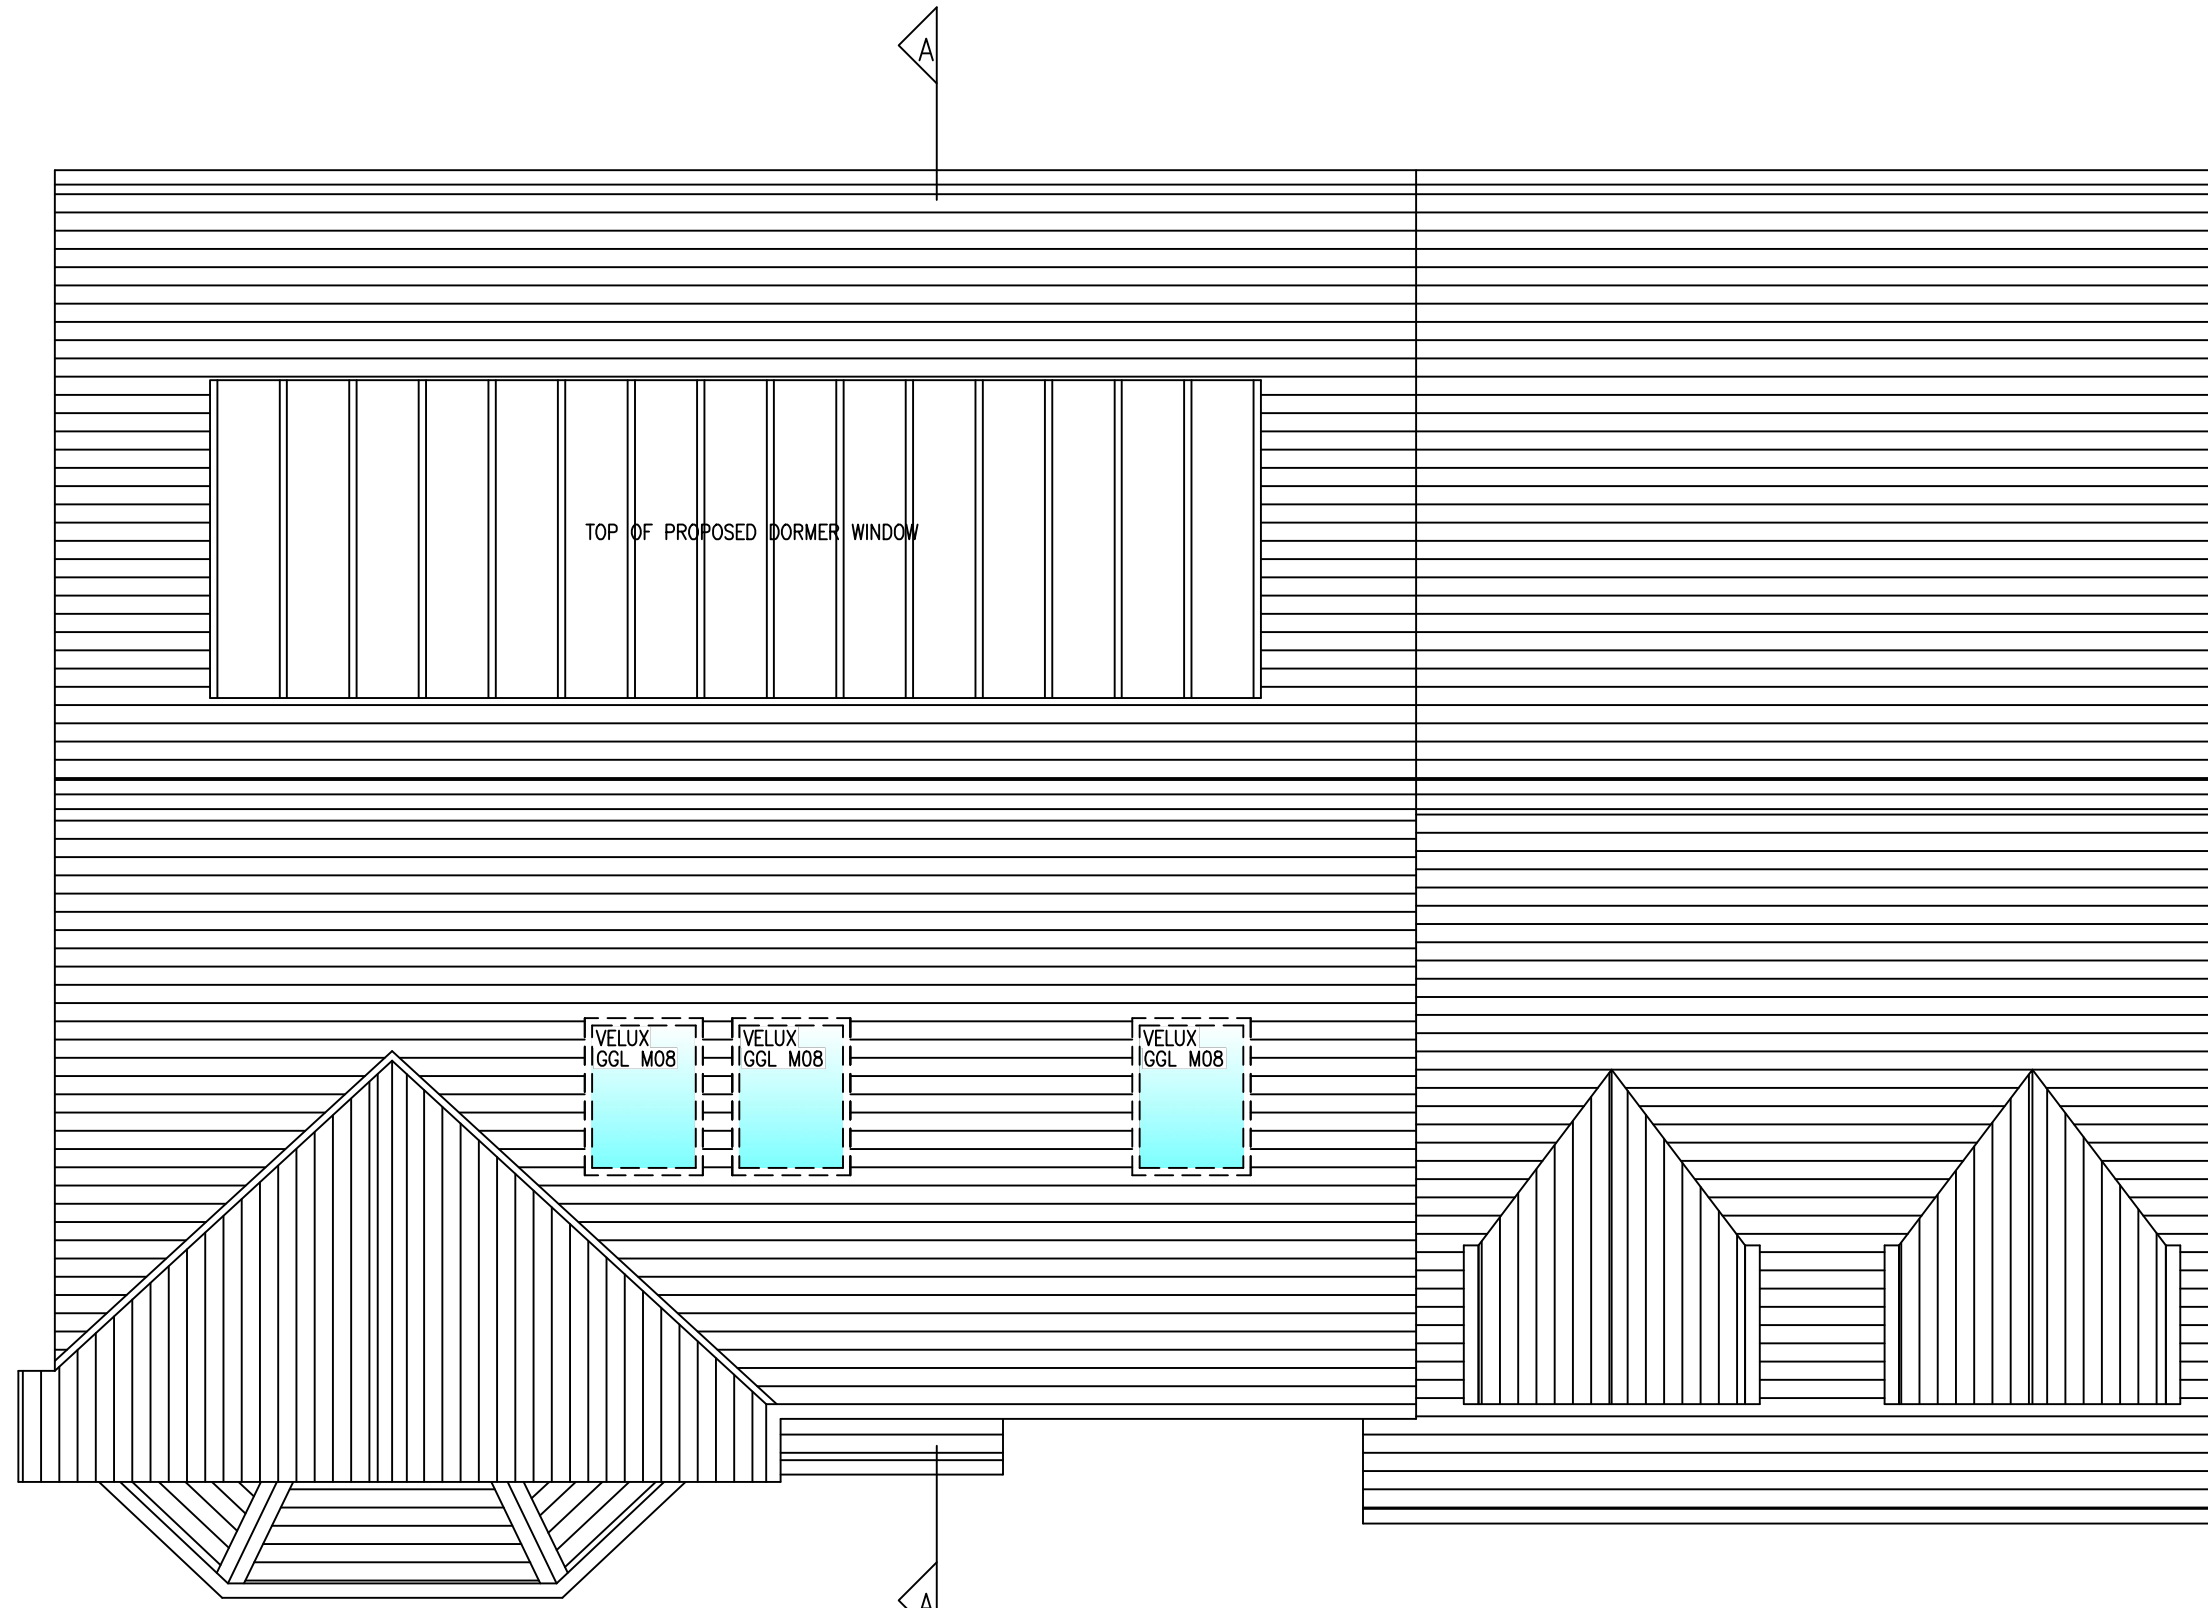


Note: The contractor will be held to have examined the site and determined all dimensions and levels before commencing construction work. No assumption should be made without reference to the architect. No dimensions should be scaled from drawing.


Revision	Description	Date	By
----------	-------------	------	----

MATERIAL KEY

NEW GLASS	
ZINC CLADDING	
ROOF TILES	



 ROOF PLAN AS PROPOSED



t: 07403 232228
 e: colin@thehomearchitect.co.uk
 www.thehomearchitect.co.uk



Issue for WARRANT		
Client JOE McFALL		
Project Title LOFT CONVERSION TO TWO BEDROOMS AND BATHROOM. 5 COOPER CRESCENT, FERNIEGAIR, HAMILTON, ML3 7FU		
Drawing Title ROOF PLAN AS PROPOSED		
Scale 1:50 @ A3	Date 27/01/2021	Job No. A110
Drawn by CK	Checked by CK	Sheet Size A3
Drawing No. AL(00)014		Rev. --