


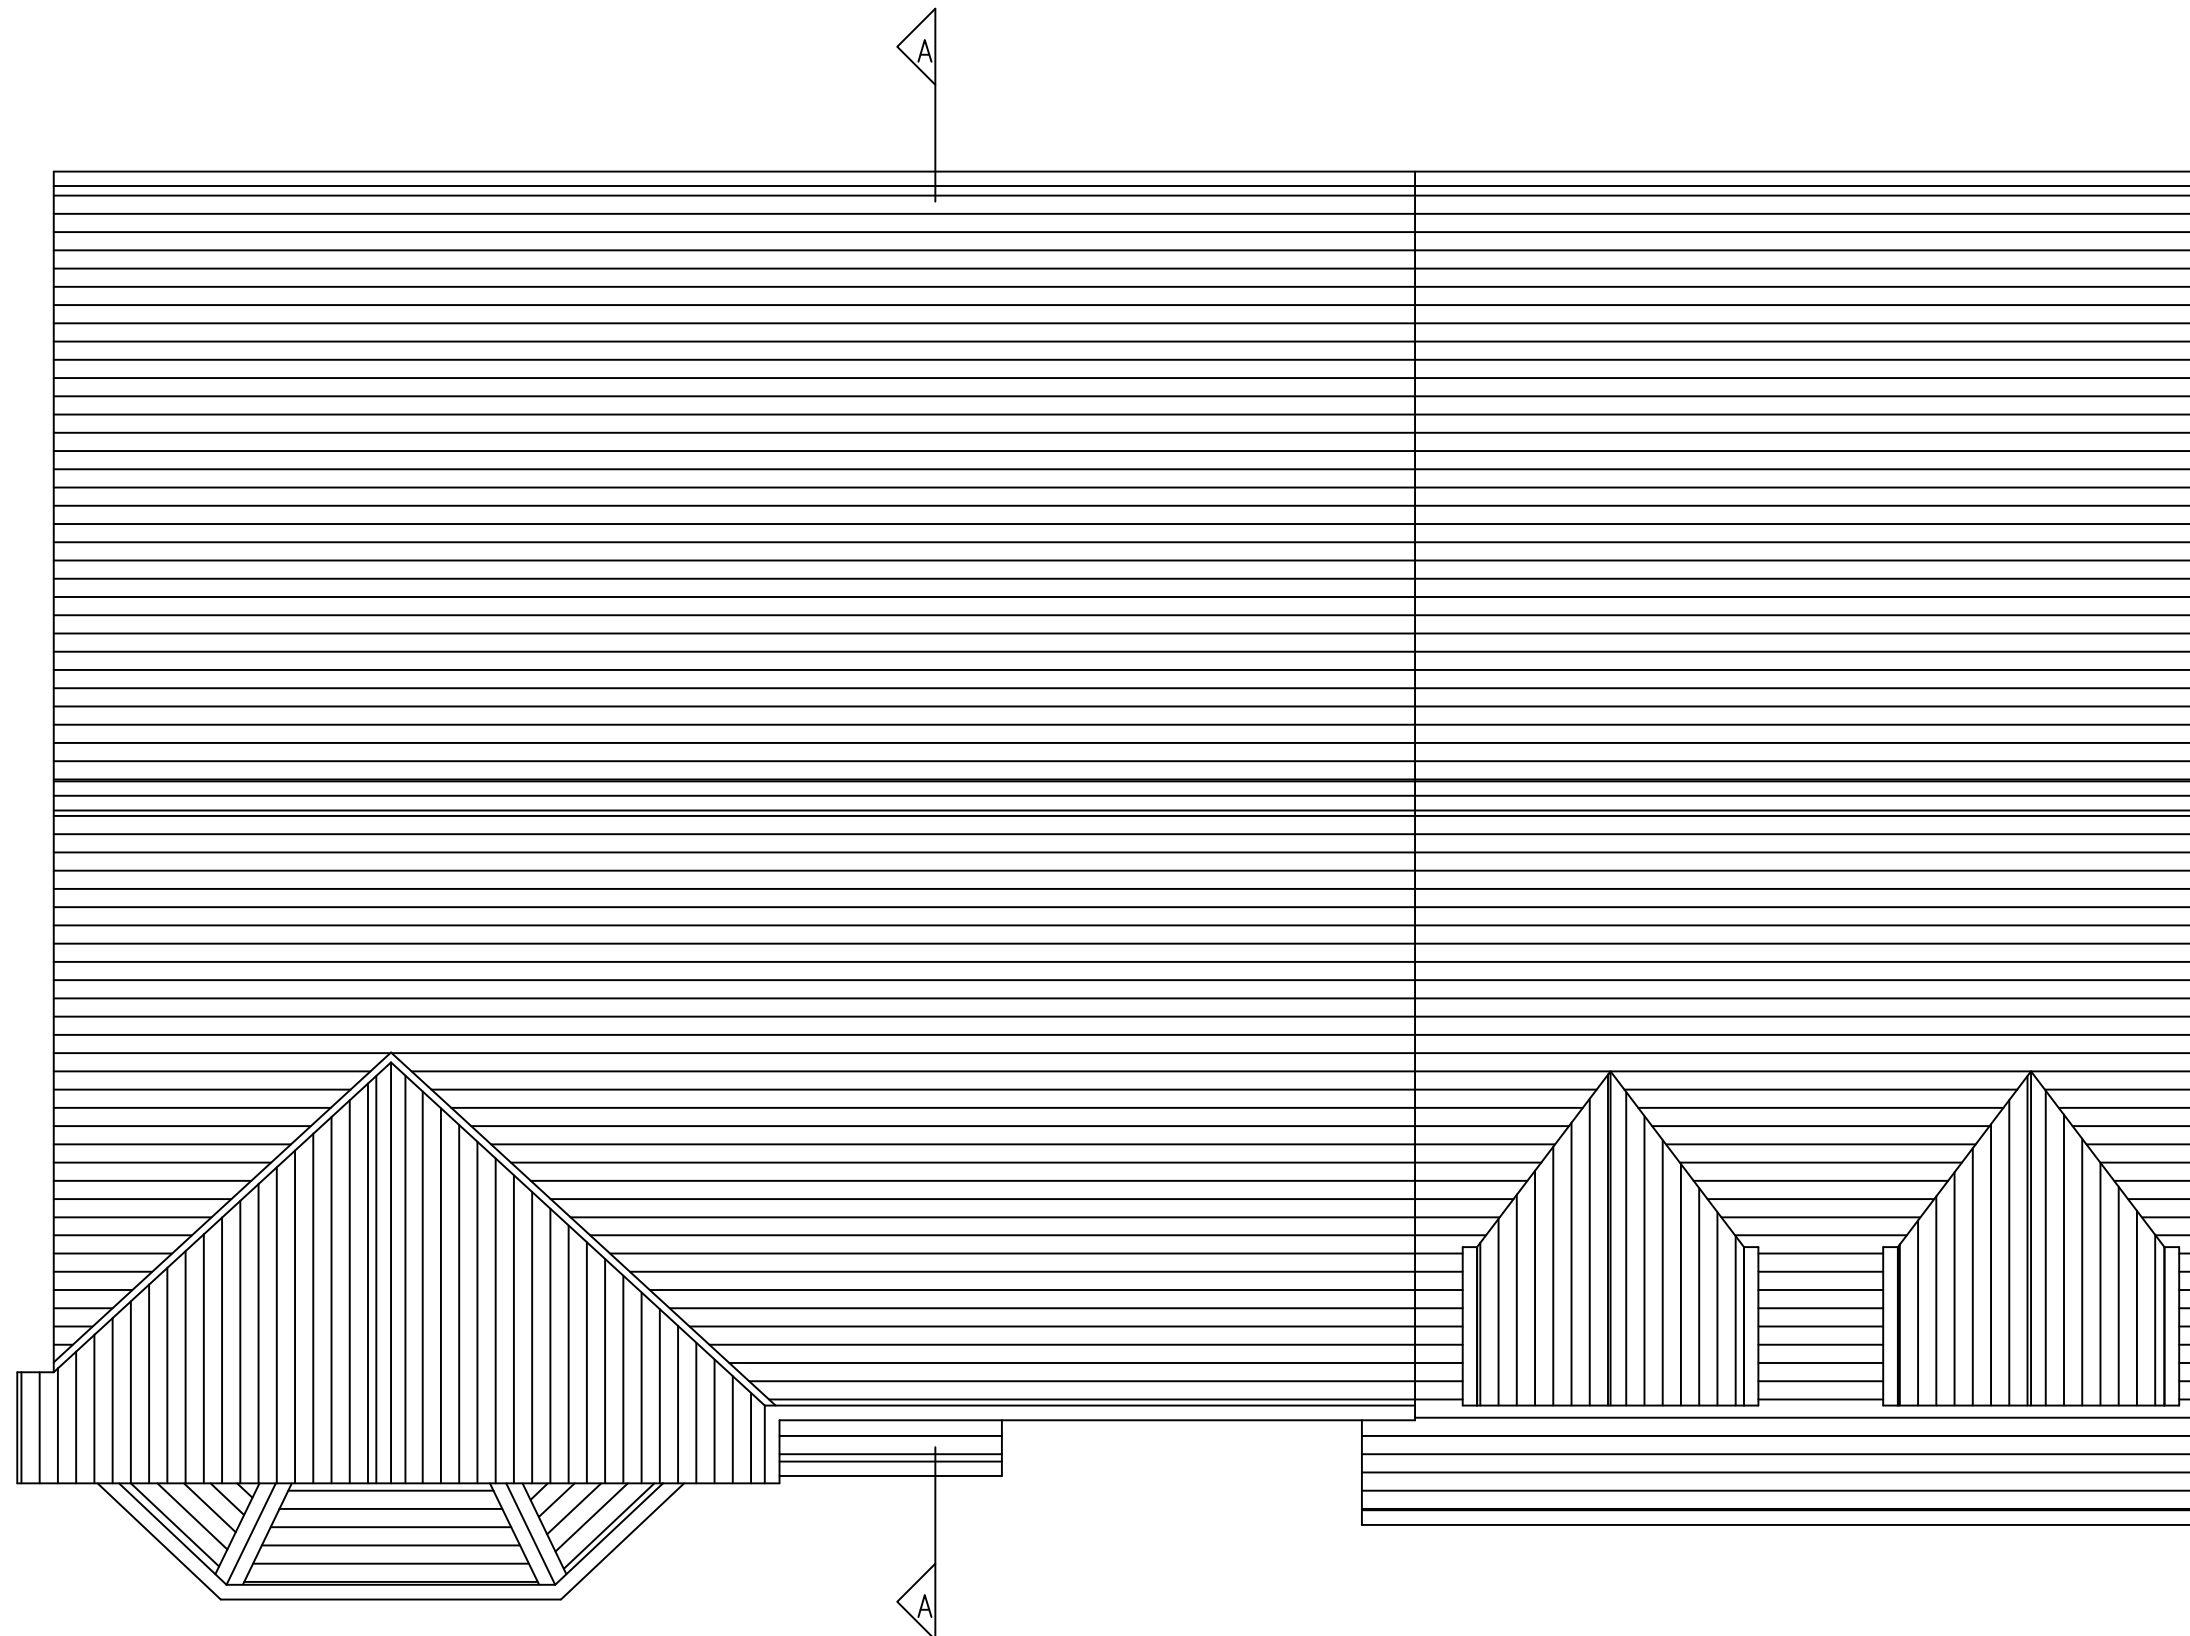


Note: The contractor will be held to have examined the site and determined all dimensions and levels before commencing construction work. No assumption should be made without reference to the architect. No dimensions should be scaled from drawing.


| Revision | Description | Date | By |
|----------|-------------|------|----|
|----------|-------------|------|----|

MATERIAL KEY

|                        |   |
|------------------------|---|
| NEW GLASS              |  |
| RAL 7016 DOORS/WINDOWS |  |
| ROOF TILES             |  |



ROOF PLAN AS EXISTING

 

t: 07403 232228

e: colin@thehomearchitect.co.uk

www.thehomearchitect.co.uk



|   |                    |                  |
|---|--------------------|------------------|
| Issue for<br><b>WARRANT</b>   |                    |                  |
| Client<br><b>JOE McFALL</b>   |                    |                  |
| Project Title<br>LOFT CONVERSION TO TWO BEDROOMS AND BATHROOM. 5 COOPER CRESCENT, FERNIEGAIR, HAMILTON, ML3 7FU |                    |                  |
| Drawing Title<br>ROOF PLAN AS EXISTING  |                    |                  |
| Scale<br>1:50 @ A3  | Date<br>27/01/2021 | Job No.<br>A110  |
| Drawn by<br>CK  | Checked by<br>CK   | Sheet Size<br>A3 |
| Drawing No.<br>AL(00)004  |                    | Rev.<br>--       |