


Proposal subject to planning approval.


Drawings for planning purposes only, all dimensions to be checked and verified by the contractor prior to work commencing on site.
Contractor to ensure all materials are to Local Authority approval and to take into account everything necessary for the proper execution of the works.

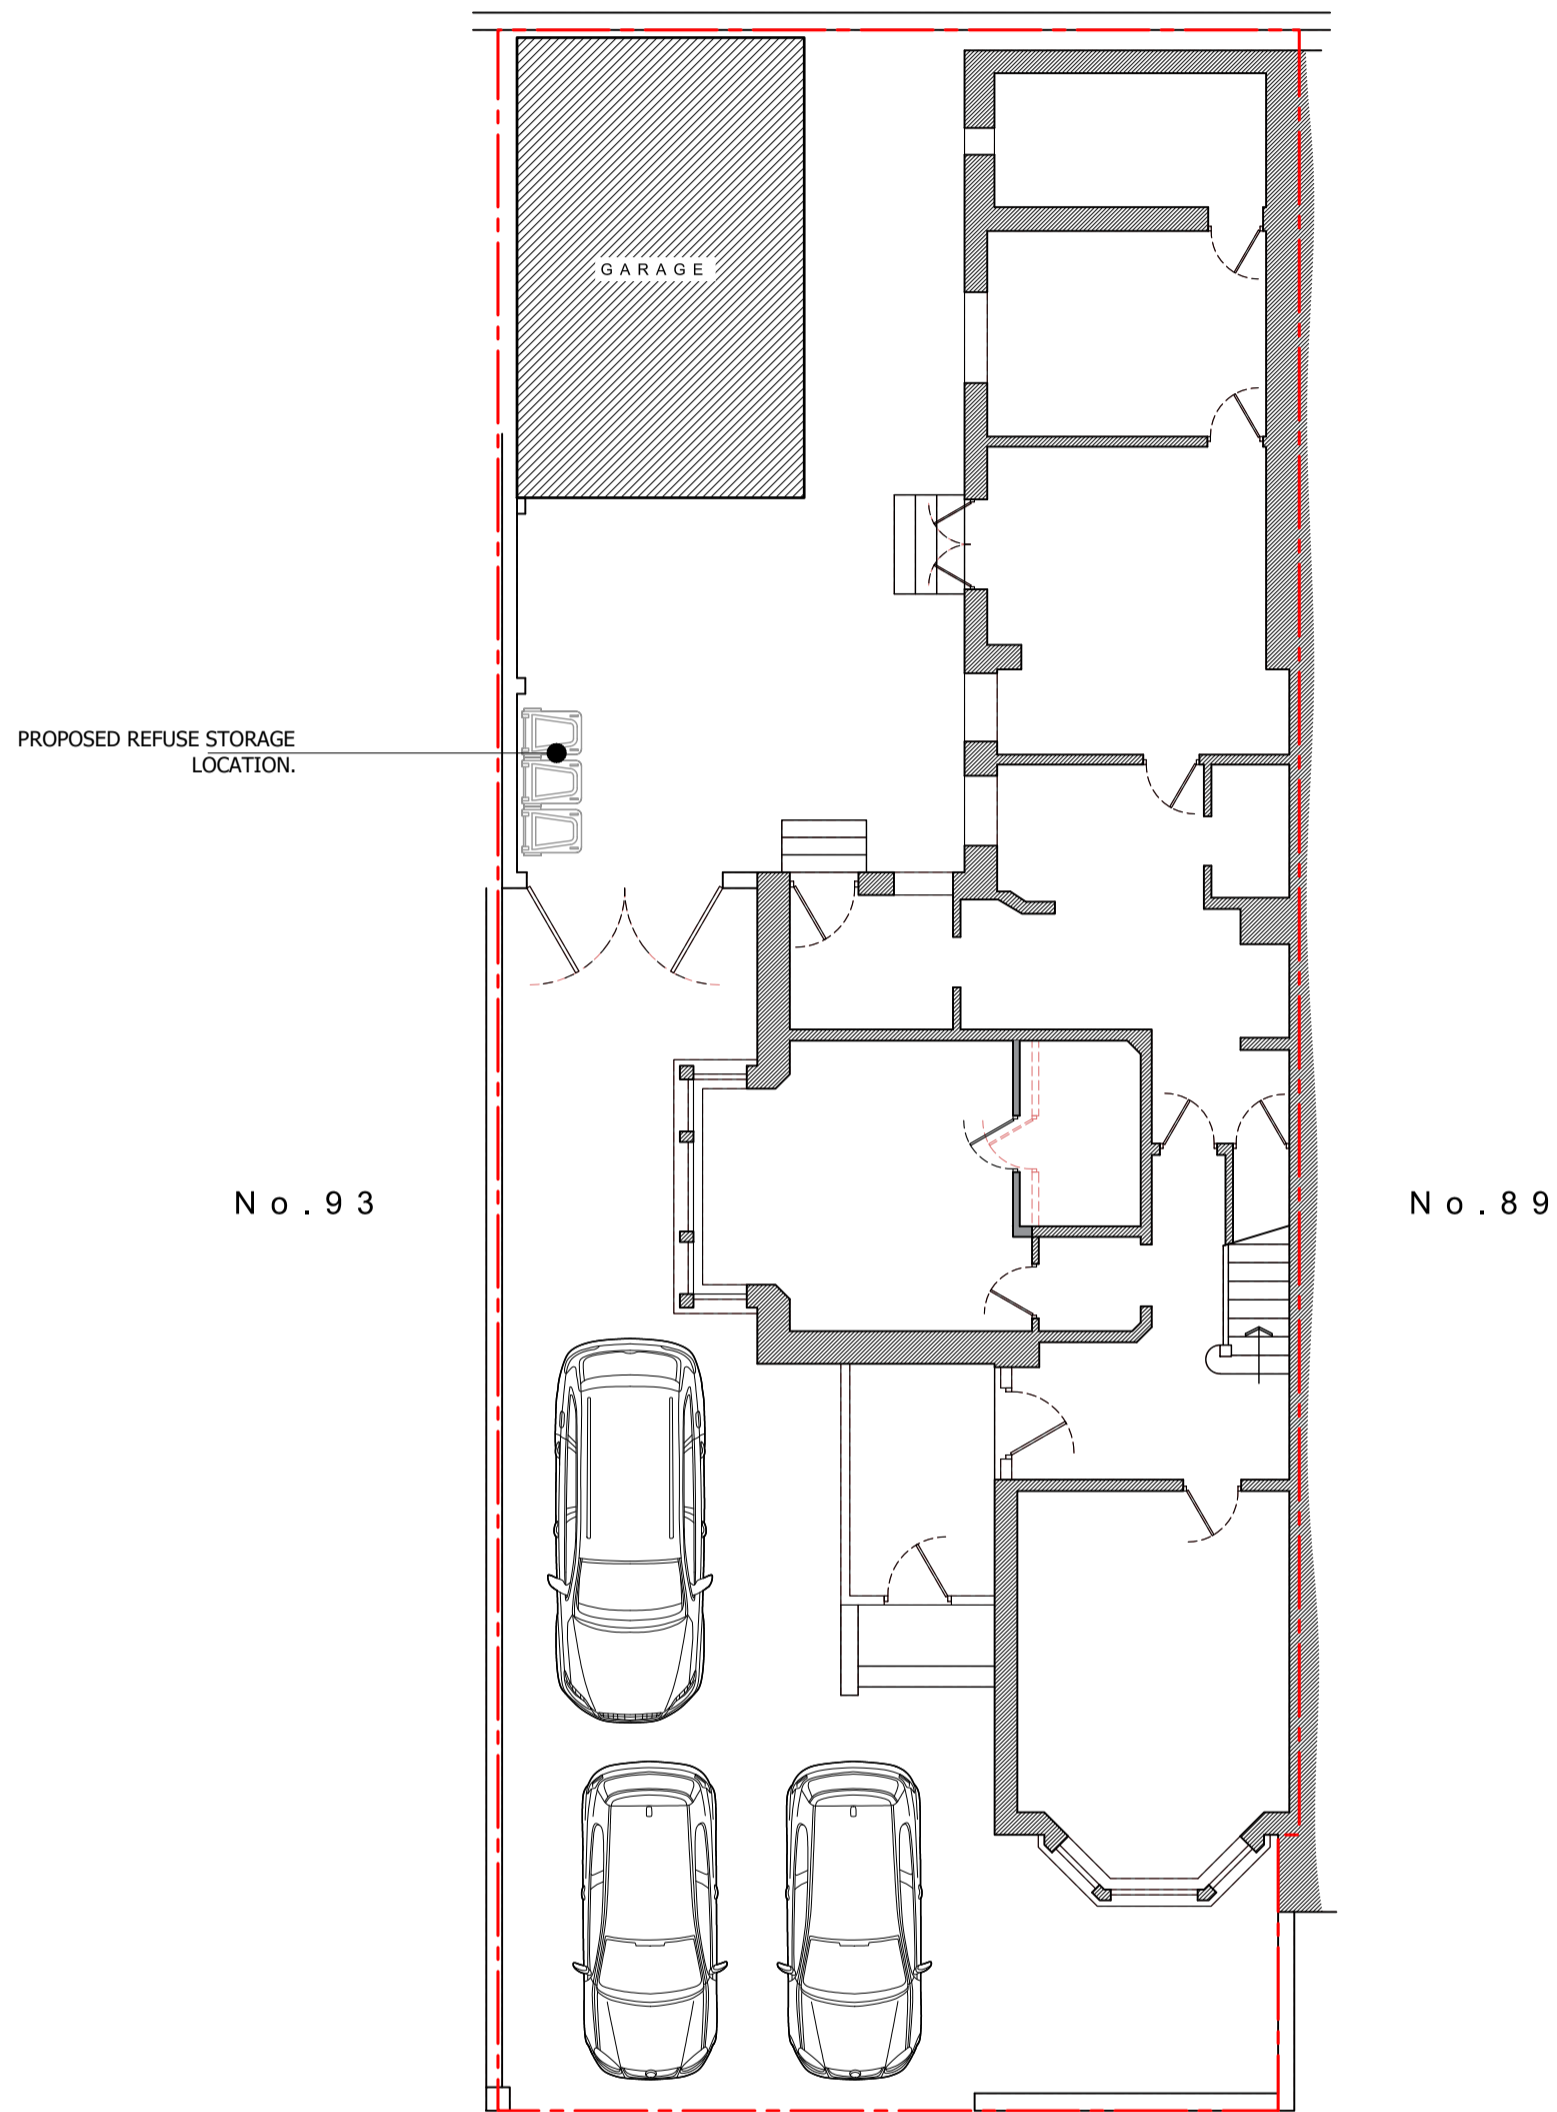

PALATINE ROAD

PROPOSED SITE PLAN
1:100

A Abbott - Hull
Associates

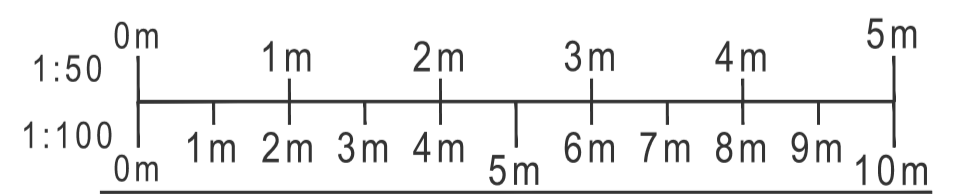

PROJECT
91 PALATINE ROAD,
BLACKPOOL,
FY1 4BX

DRAWING

PROPOSED SITE PLAN

DRAWING NO. 22045_11S	REV. A 27/04/22	DRAWN J. A-H
DATE 21/04/2022	SCALE 1:100	@A2
W abbotthull.co.uk	T 01253 846420	
E info@abbotthull.co.uk	M 07725 005247	