



PROPOSED GROUND-FLOOR PLAN
1:50

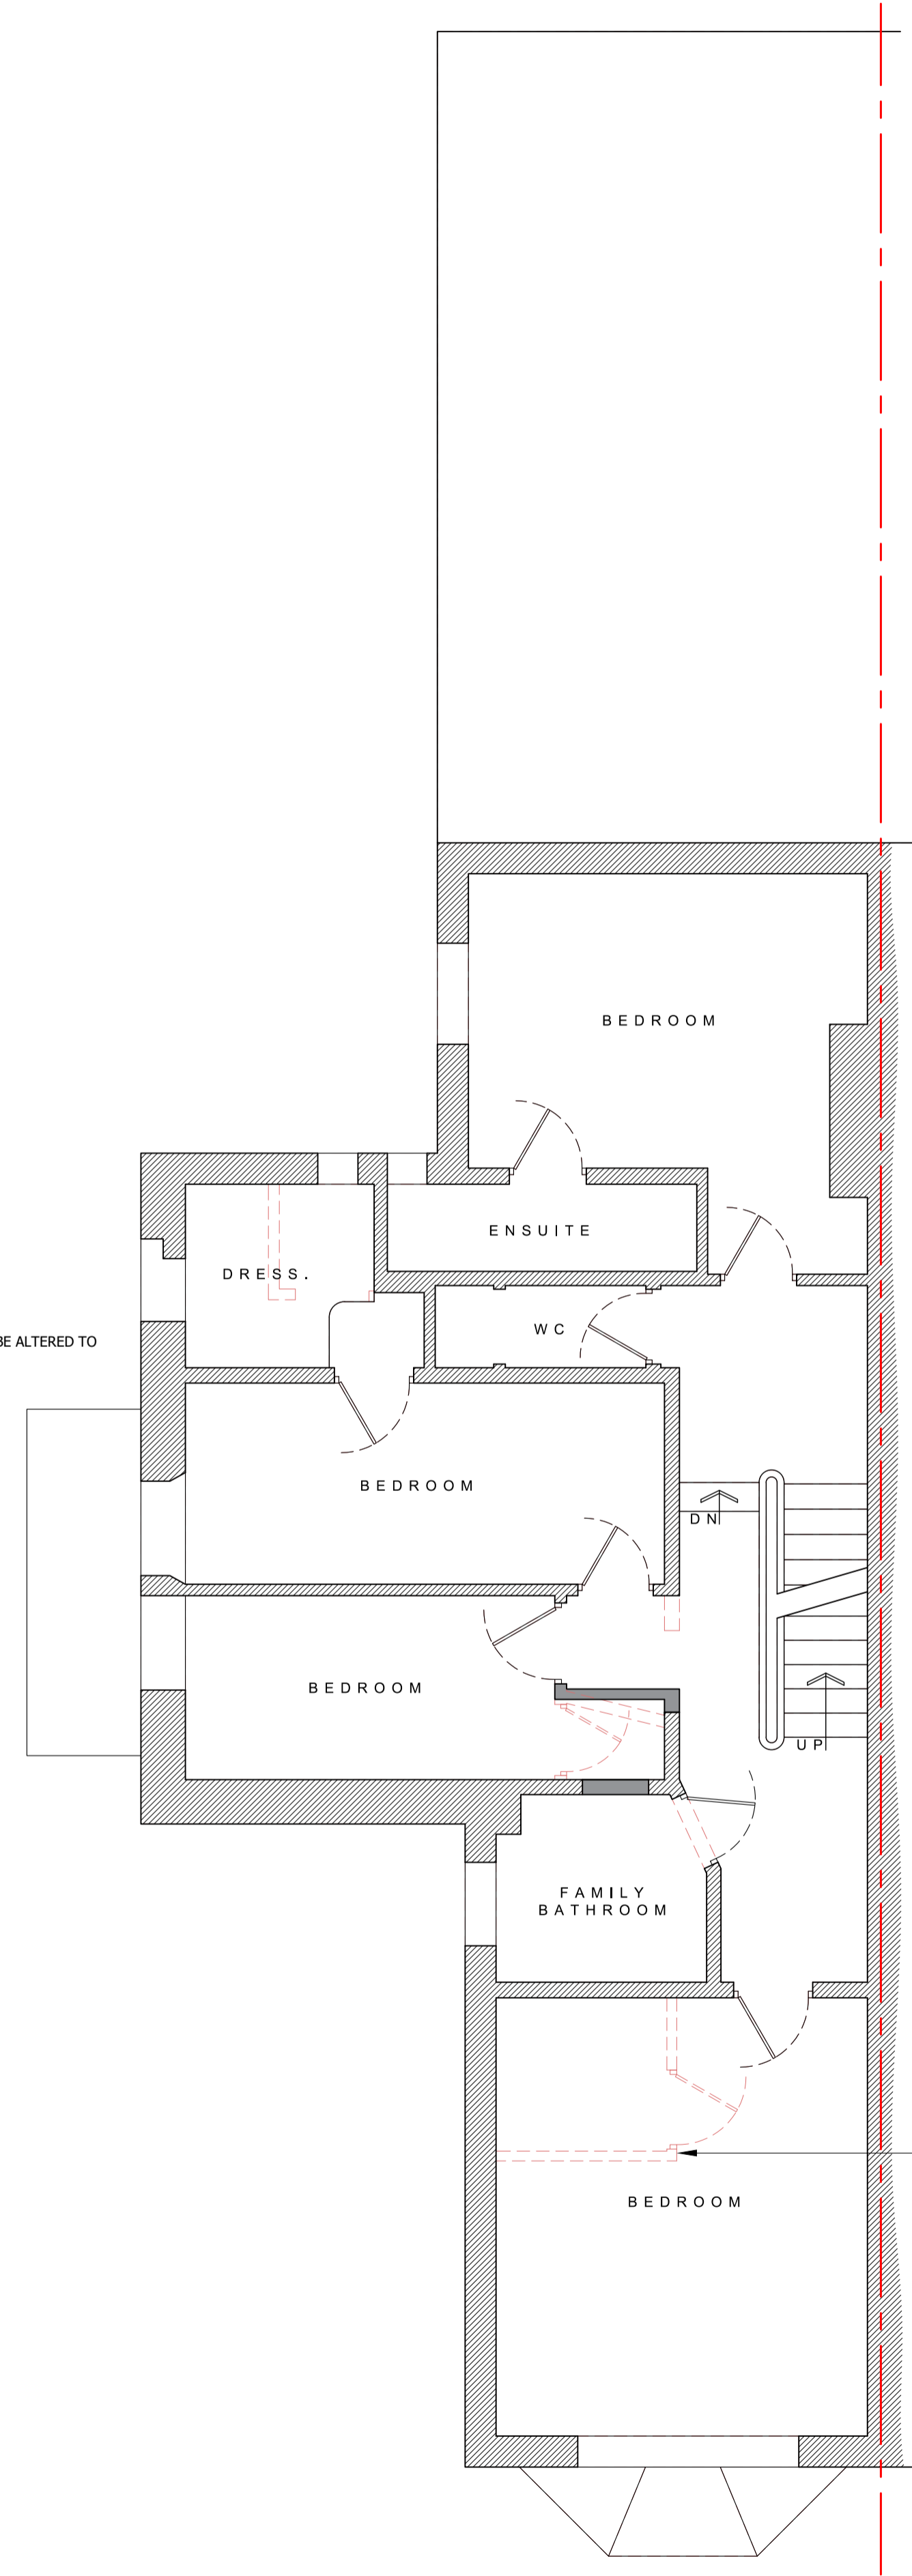


PROPOSED FIRST-FLOOR PLAN
1:50

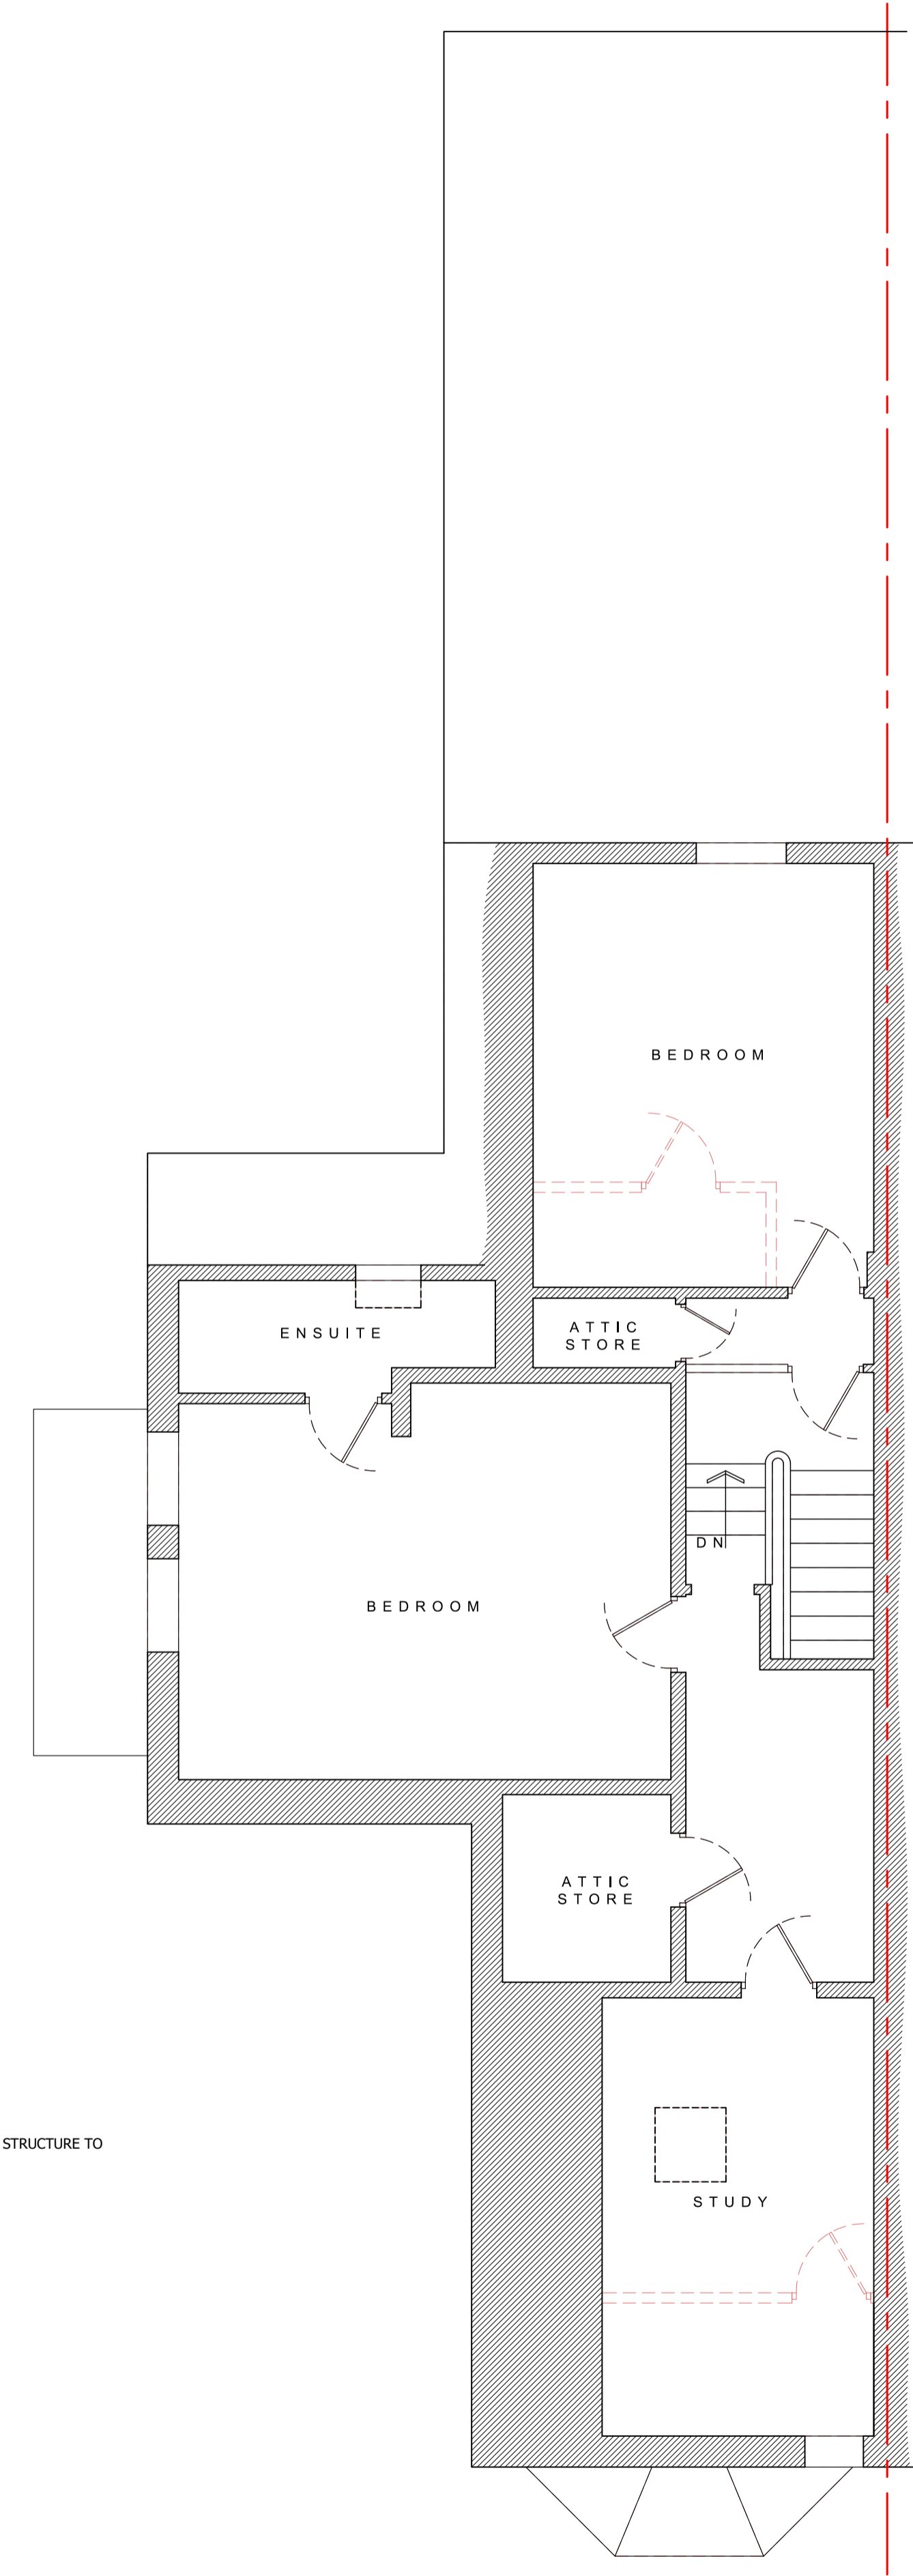

PROPOSED SECOND-FLOOR PLAN
1:50

KEY:

- PROPOSED NEW STRUCTURE
- EXISTING STRUCTURE TO REMAIN
- EXISTING STRUCTURE TO BE REMOVED

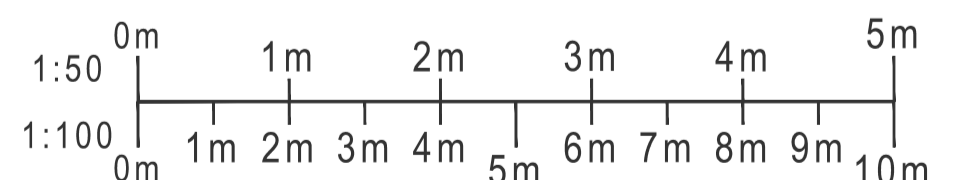

PROJECT
 91 PALATINE ROAD,
 BLACKPOOL,
 FY1 4BX

PROPOSED PLANS

| | | |
|--------------------------|---------------------------|-----------------|
| DRAWING NO. 22045_110 | REV. A 27/04/22 | DRAWN J. A-H |
| DATE 21/04/2022 | SCALE 1:50/100 @ A1 | |
| W abbotthull.co.uk | T 01253 846420 | |
| E info@abbotthull.co.uk | M 07725 005247 | |