


1

# Site Plan

1 : 500

PROPOSED BLOCK AND ROOF PLAN.  
SINGLE STOREY REAR EXTENSION AT 9 NOAHS ARK, KEMSING, SEVENOAKS,  
KENT. TN15 6PA      DRAWING No:220221/09.      Scale: 1:500

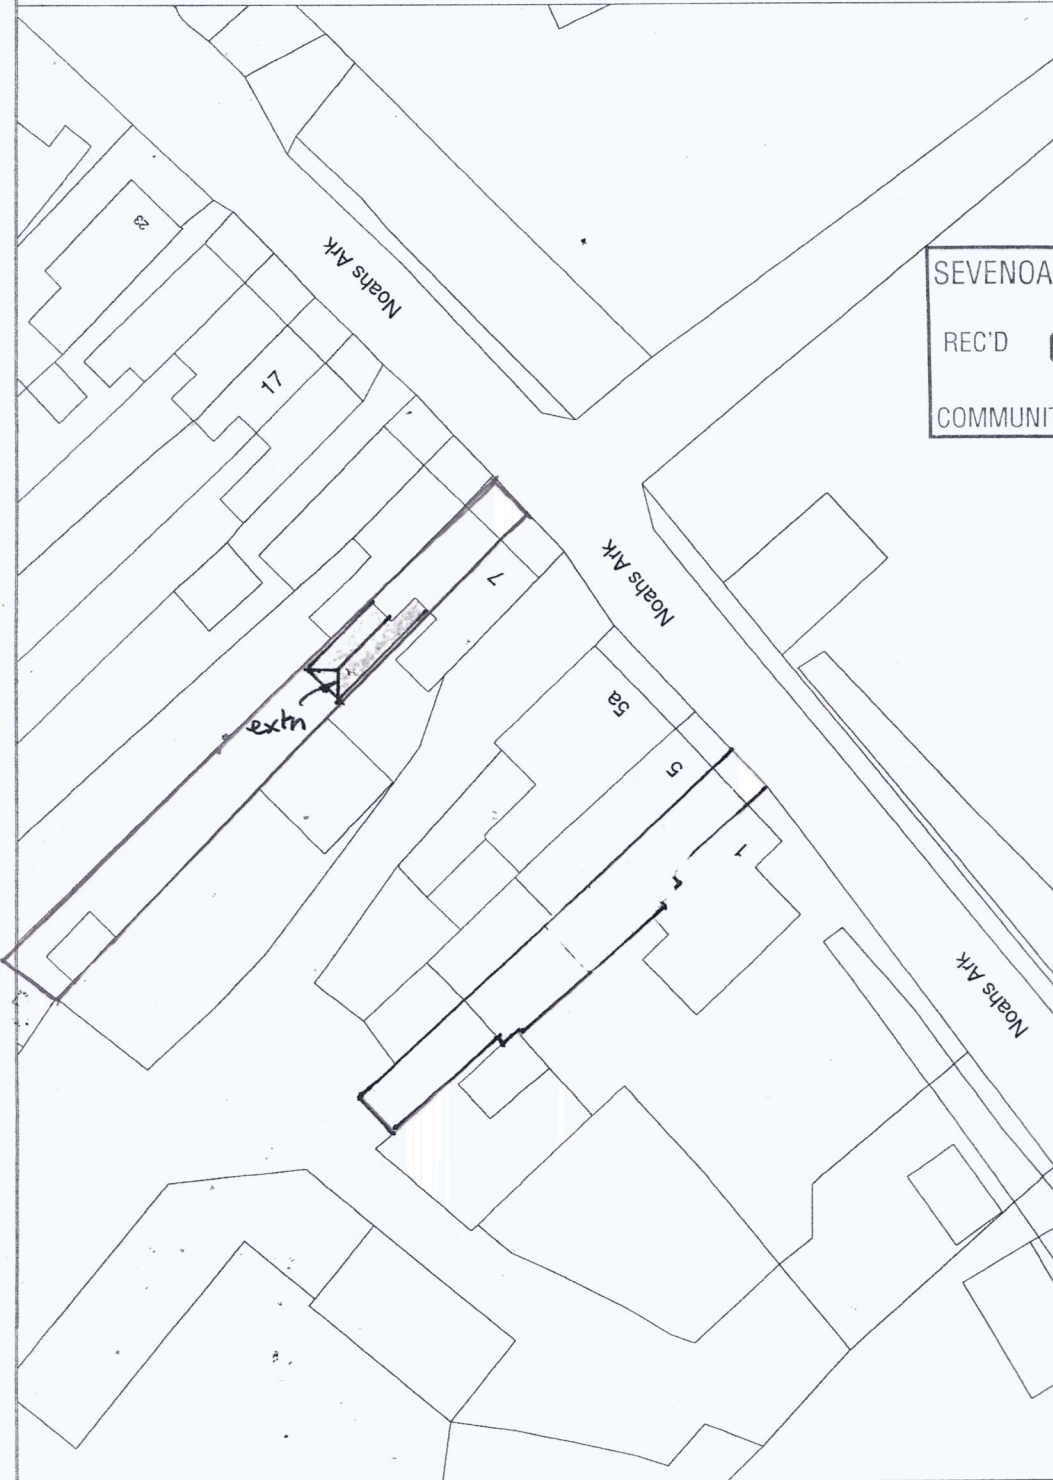

SEVENOAKS DISTRICT COUNCIL

REC'D 01 MAR 2022

COMMUNITY & PLANNING SERVICES



5 0 5 10 15 20 25

SCALE 1:500 m