






1 FRONT ELEVATION
1 : 100

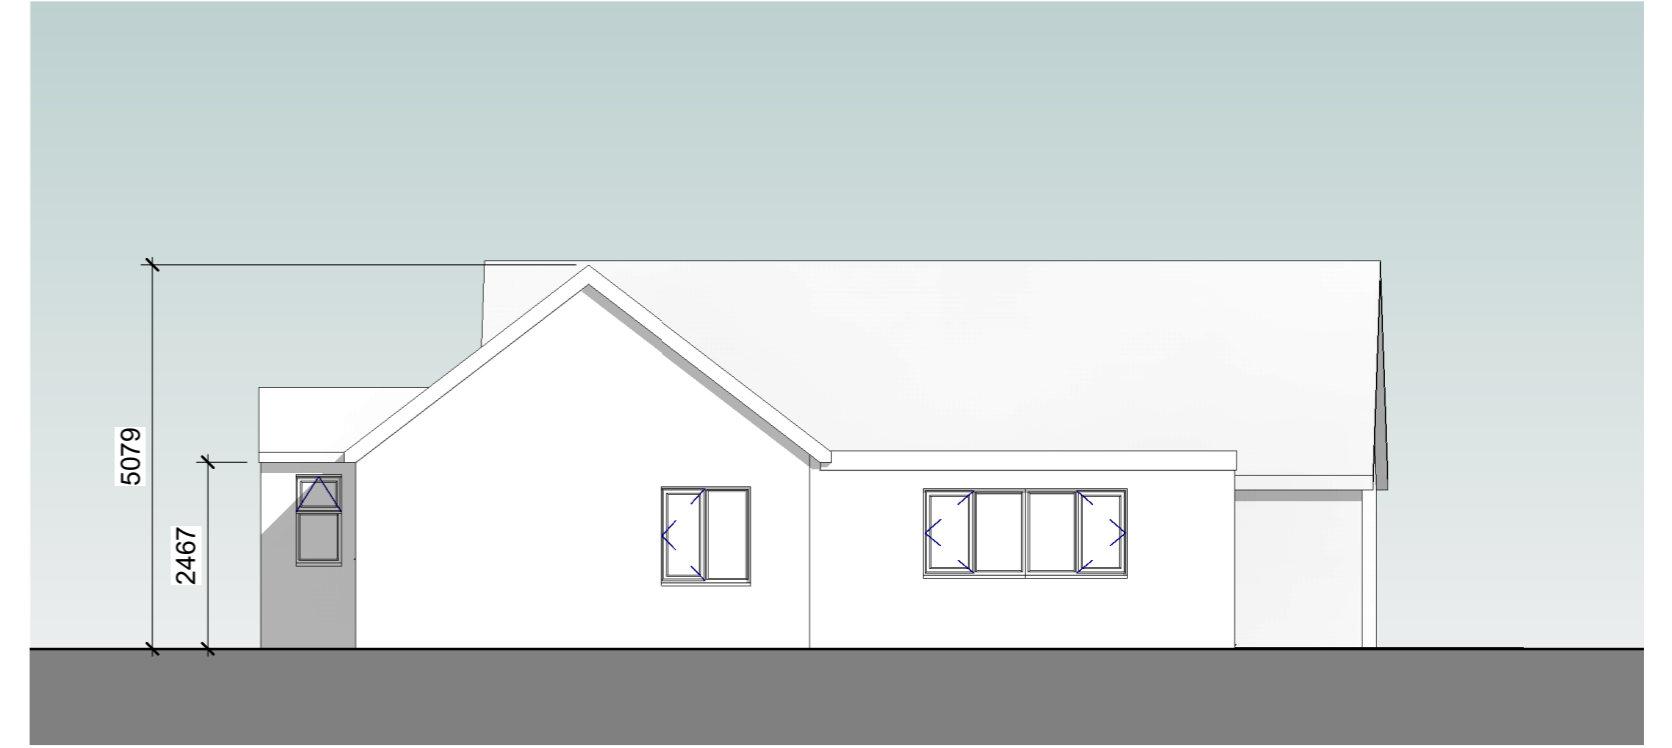


2 SIDE ELEVATION
1 : 100

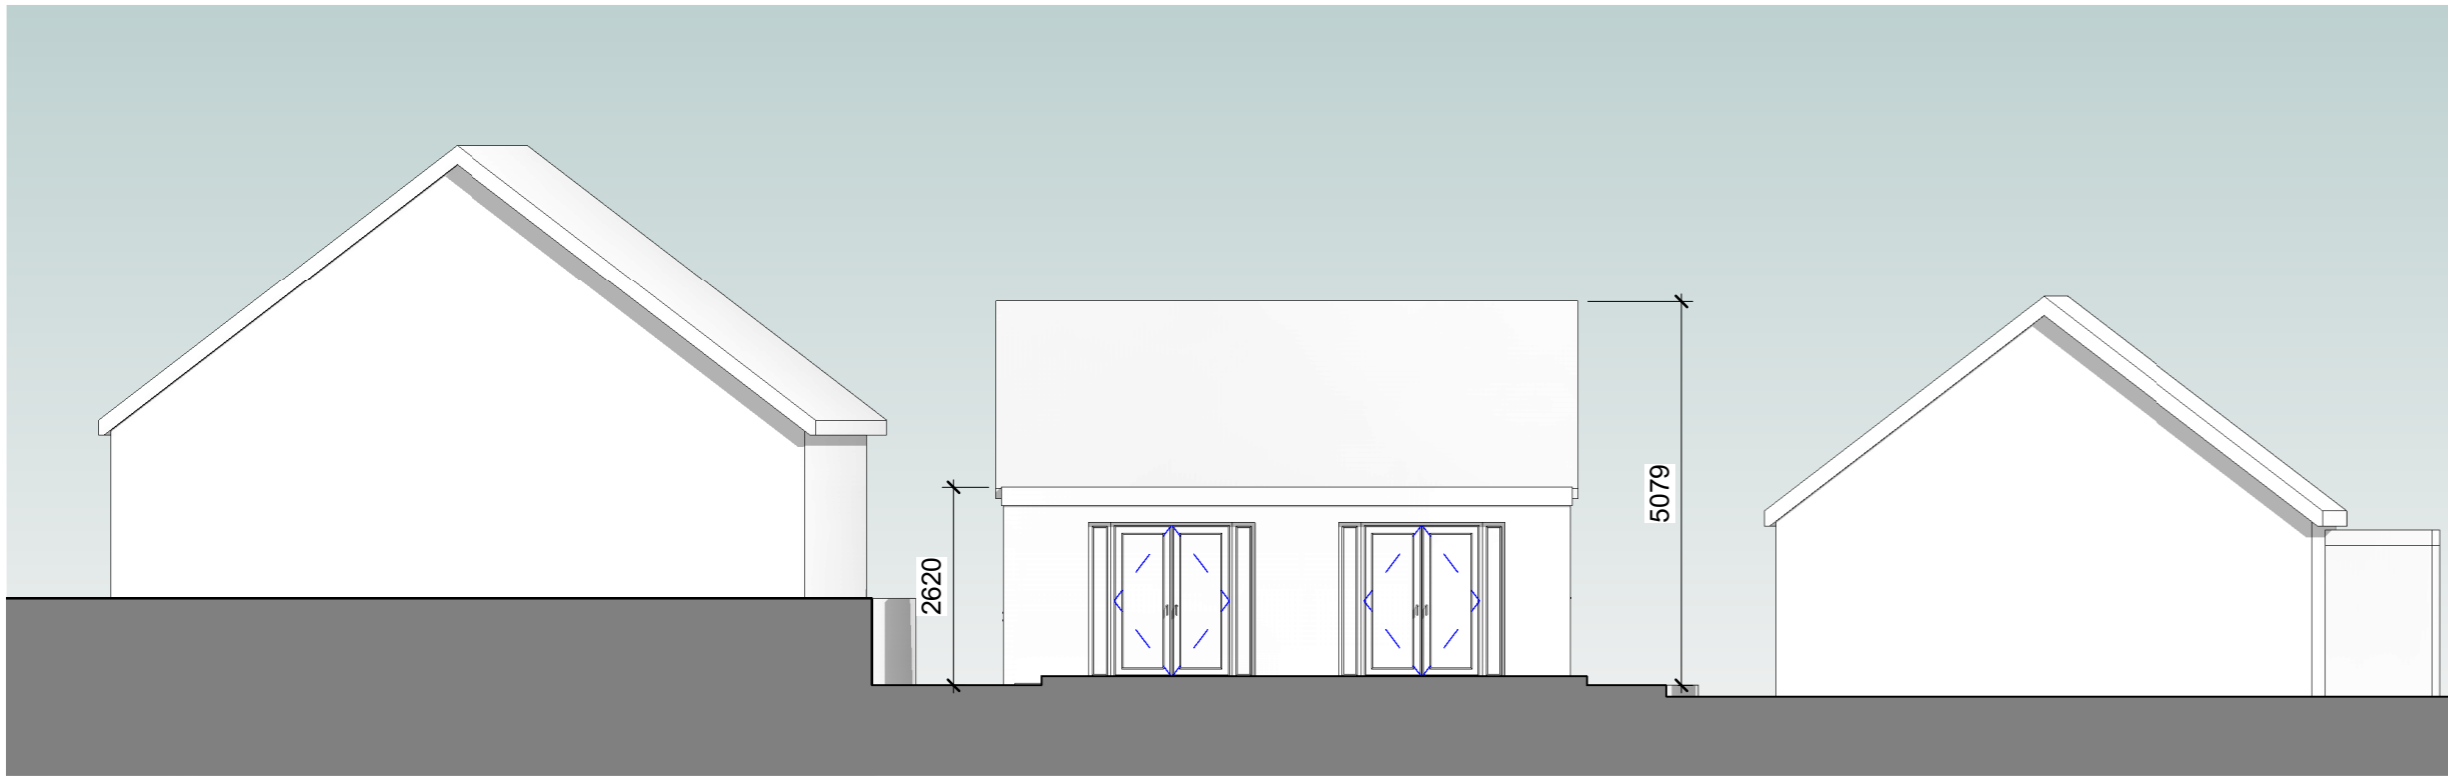

3 REAR ELEVATION
1 : 100

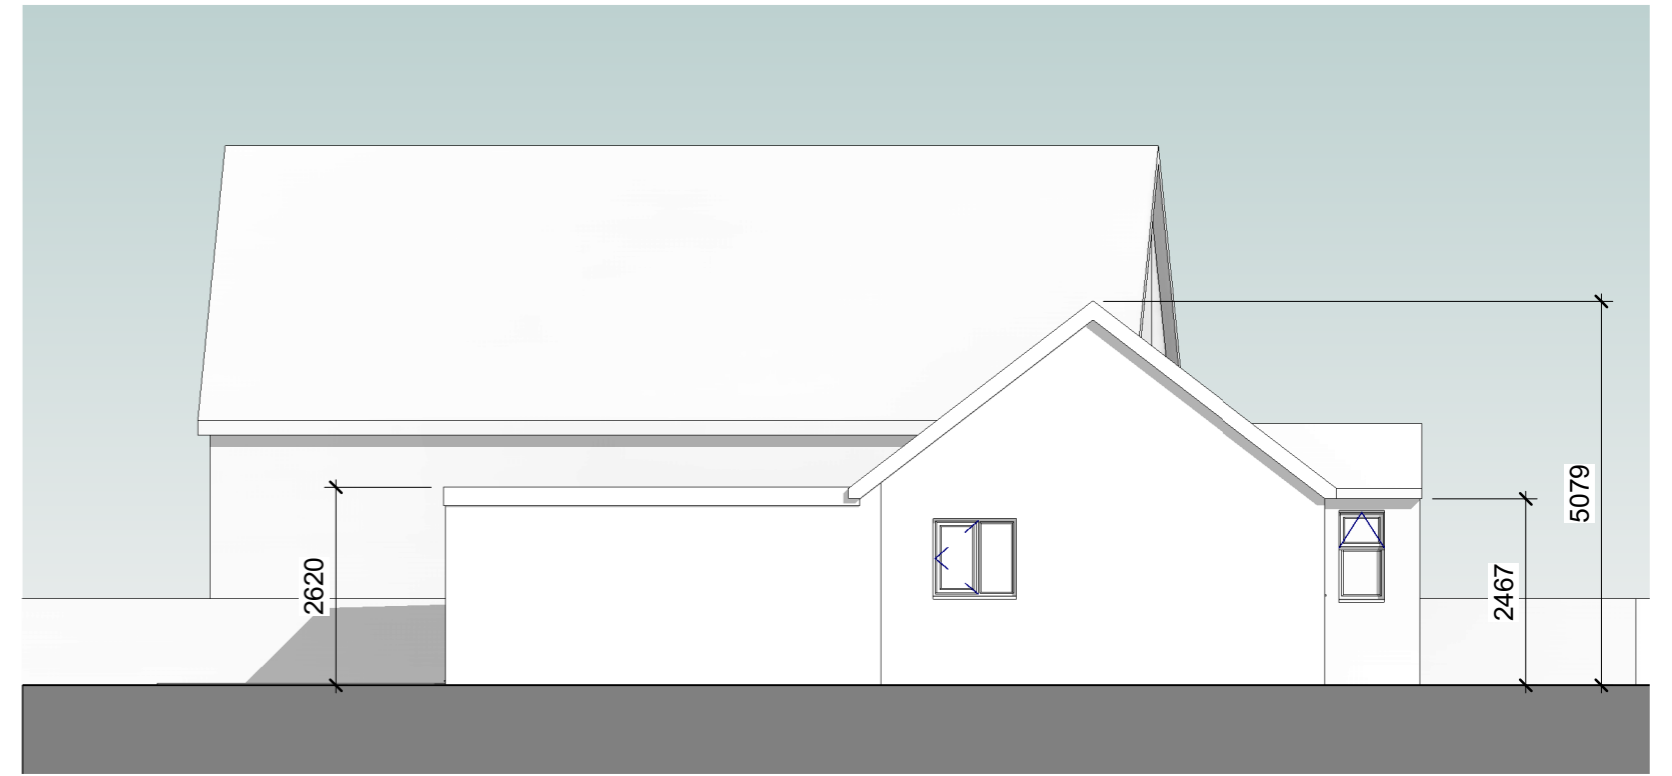

4 SIDE ELEVATION
1 : 100

 

David Blanco Associates
7 Bell Yard, London WC2A 2JR
+44 (0) 7917852373 E: info@davidblanco.co.uk
COPYRIGHT: David Blanco Associates Ltd reserves all rights to these drawings, design and/or any other data contained herein. No part of the drawings, designs and/or other data contained herein may be reproduced, modified, transmitted or used in any form by any means for any purpose without the prior written consent of DBA Ltd other than for the sole purpose for which such drawings, design and/or other data are provided.
DIMENSIONS: Contractors shall work from figured dimensions only. Contractors must check all dimensions on site. Discrepancies must be reported immediately to the architect for clarification before proceeding on relevant work.

| Rev. | Date | Comment | By |
|------|------|---------|----|
| | | | |

Notes:

Mr Christopher Britton & Ms Maisie Springett
10 Mabel Road, Hextable, Swanley BR8 7SH

Project: **PROPOSED SIDE AND REAR EXTENSION**

| | | | |
|-------------------------------------|----------|-------------|------------|
| Drawing: EXISTING ELEVATIONS | | | |
| Project No. | Stage | Drawing No. | Revision |
| UK100 | 2 | A200 | |
| Scale | Date | Drawn By | Checked By |
| 1 : 100 | 08.04.22 | DB | DB |