



Scale 1:50 @ A3

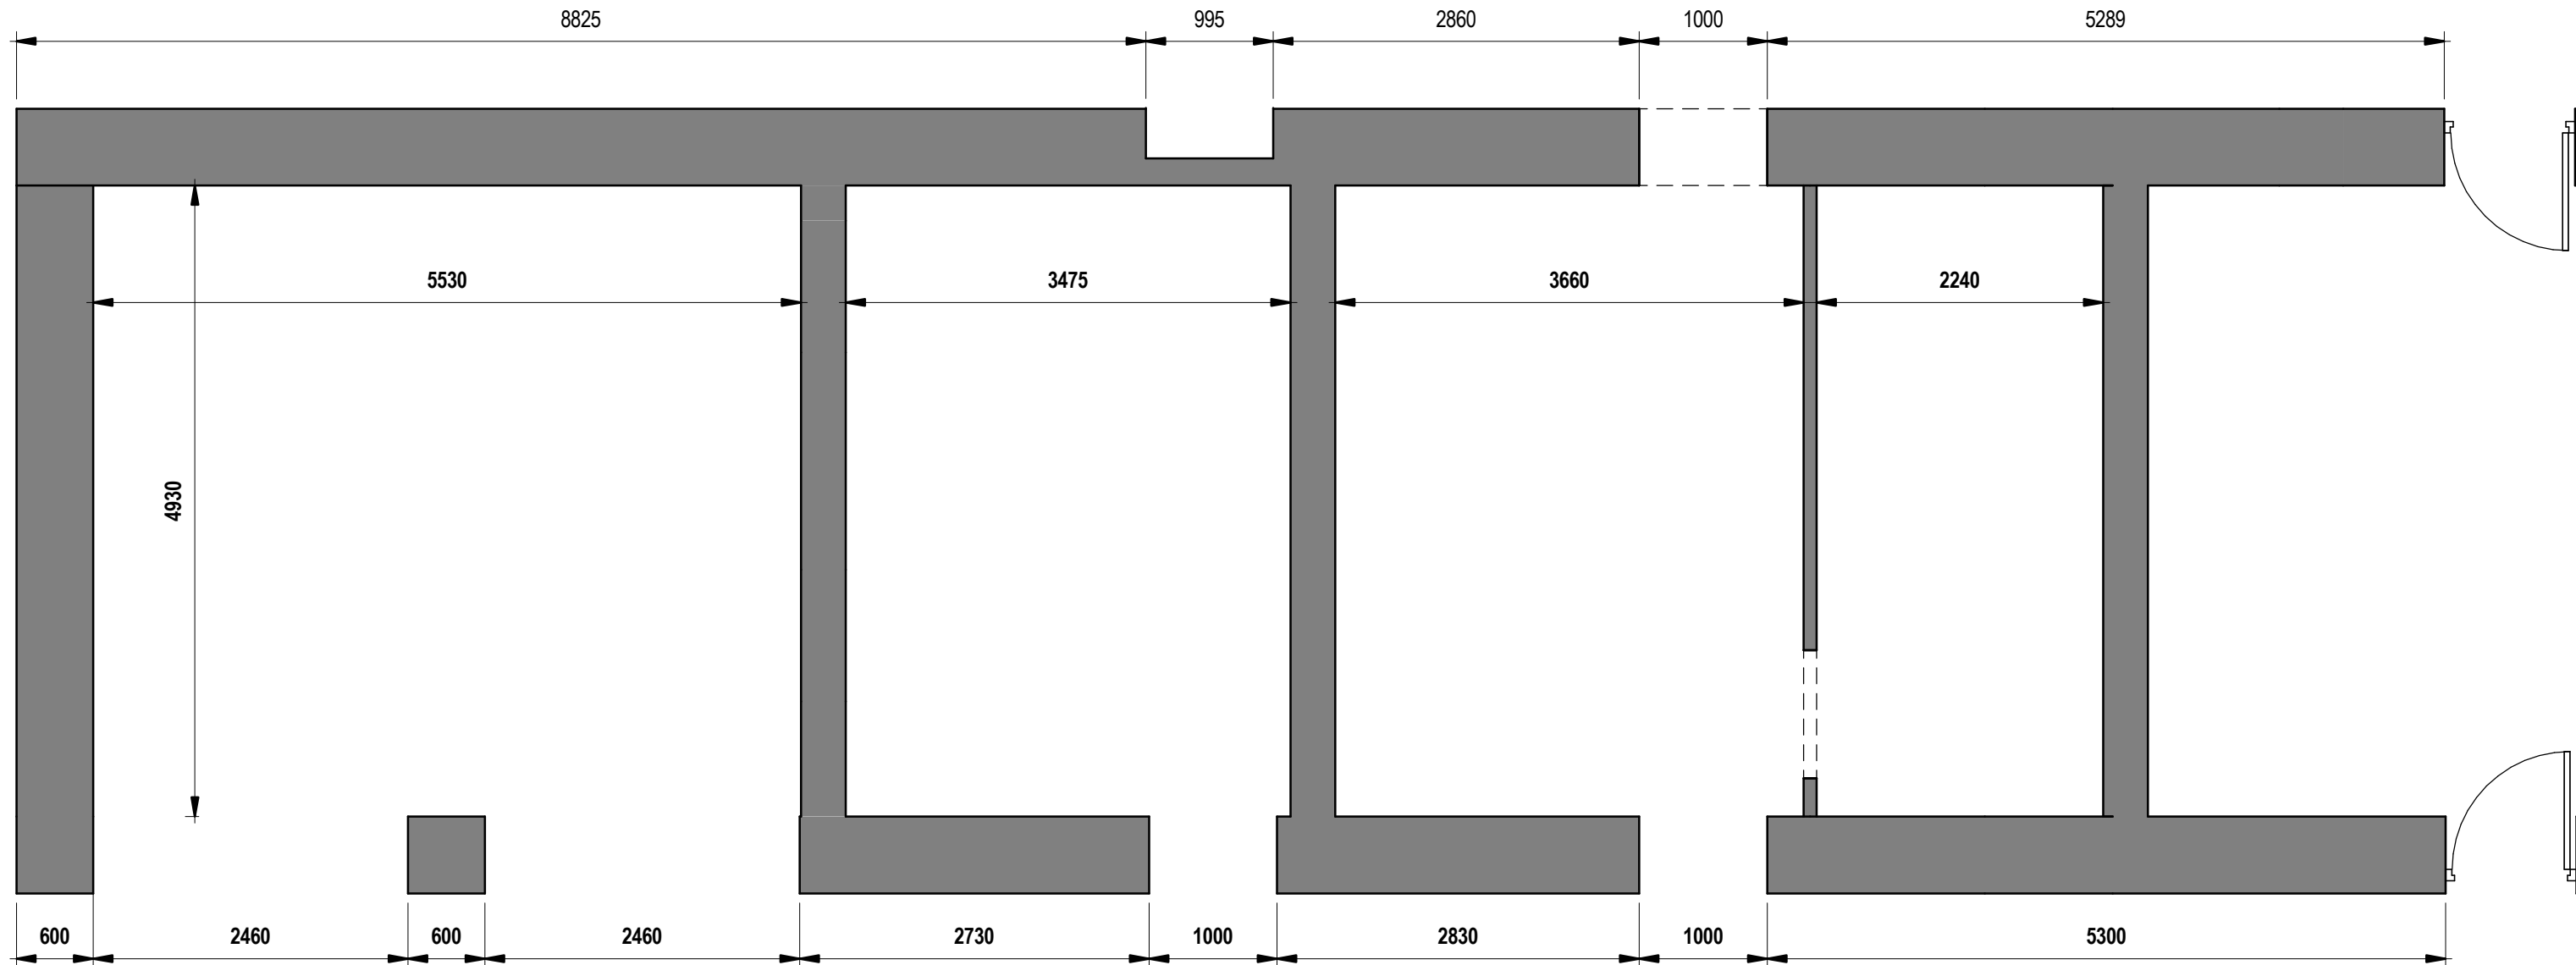

|  |
|--|
| <b>SAFETY, HEALTH &amp; ENVIRONMENTAL INFORMATION</b>  |
| In addition to risks normally associated with the type of work detailed on this drawing, note the following significant risks: |
| <b>CONSTRUCTION RISKS</b>  |
| <b>CLEANING AND MAINTENANCE RISKS</b>  |
| <b>DEMOLITION RISKS</b>  |

| Rev | Description | Date | Issued |
|-----|-------------|------|--------|
|     |             |      |        |


**BRUACH ARCHITECTS**  
 bruacharchitects.co.uk | 0141 473 4981  
 Titan Enterprise Business Centre, Queen's Quay, Clydebank  
 All dimensions to be checked on site by the contractor and any discrepancies to be notified to the architect prior to works being commenced.  
 © All Rights Reserved. Copyright in all documents and drawings prepared by Bruach Architects and in any work executed from those documents and drawings shall remain the property of Bruach Architects.

|                                |                                   |                       |
|--------------------------------|-----------------------------------|-----------------------|
| <b>Client</b><br>Mr G McCallum | <b>Job No.</b><br>A1368           | <b>Date</b><br>Mar 21 |
| <b>Scale</b><br>1 : 50 @ A3    | <b>DO NOT SCALE FROM DRAWINGS</b> |                       |

|   |            |
|---|------------|
| <b>Project</b><br>Little Drumquhar                  | <b>Rev</b> |
| <b>Drawing Title</b><br>Existing Floor Plan         |            |
| <b>Drawing Number</b><br>A1368-BDC-ZZ-ZZ-DR-A-20010 |            |