
 


All new works are to be in accordance with The Building (Scotland) Regulations 2004 and all current amendments.

All new works, products and processes are to be in accordance with the relevant British Standards and manufacturers' guidance.

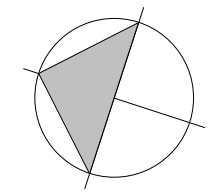

Scale 1:50 @ A3

Air source heat pump

SAFETY, HEALTH & ENVIRONMENTAL INFORMATION	
In addition to risks normally associated with the type of work detailed on this drawing, note the following significant risks:	
CONSTRUCTION RISKS	
CLEANING AND MAINTENANCE RISKS	
DEMOLITION RISKS	

Rev	Description	Date	Issued
A	Loft hatch added, accessible entrance note added, internal door widths added	31.01.22	CCH

BRUACH ARCHITECTS

brucharchitects.co.uk | 0141 473 4981
Titan Enterprise Business Centre, Queen's Quay, Clydebank

All dimensions to be checked on site by the contractor and any discrepancies to be notified to the architect prior to works being commenced.

© All Rights Reserved. Copyright in all documents and drawings prepared by Bruach Architects and in any work executed from those documents and drawings shall remain the property of Bruach Architects.

Client Mr G McCallum		
Scale 1 : 50 @ A3	Job No. A1368	Date Mar 21
DO NOT SCALE FROM DRAWINGS		

Project Little Drumquhar	
Drawing Title Proposed Floor Plan	
Drawing Number A1368-BDC-ZZ-ZZ-DR-A-20020	Rev A