



All dimensions and levels to be checked on site prior to the commencement of work. Architect to be informed of any discrepancies prior to the commencement of work. Unspecified dimensions are not to be scaled off this drawing. All dimensions are in millimetres unless stated otherwise. If any dimensions or details conflict please notify the Architect immediately. This drawing is to be used for STATUTORY purposes only. This is not a CONSTRUCTION drawing.

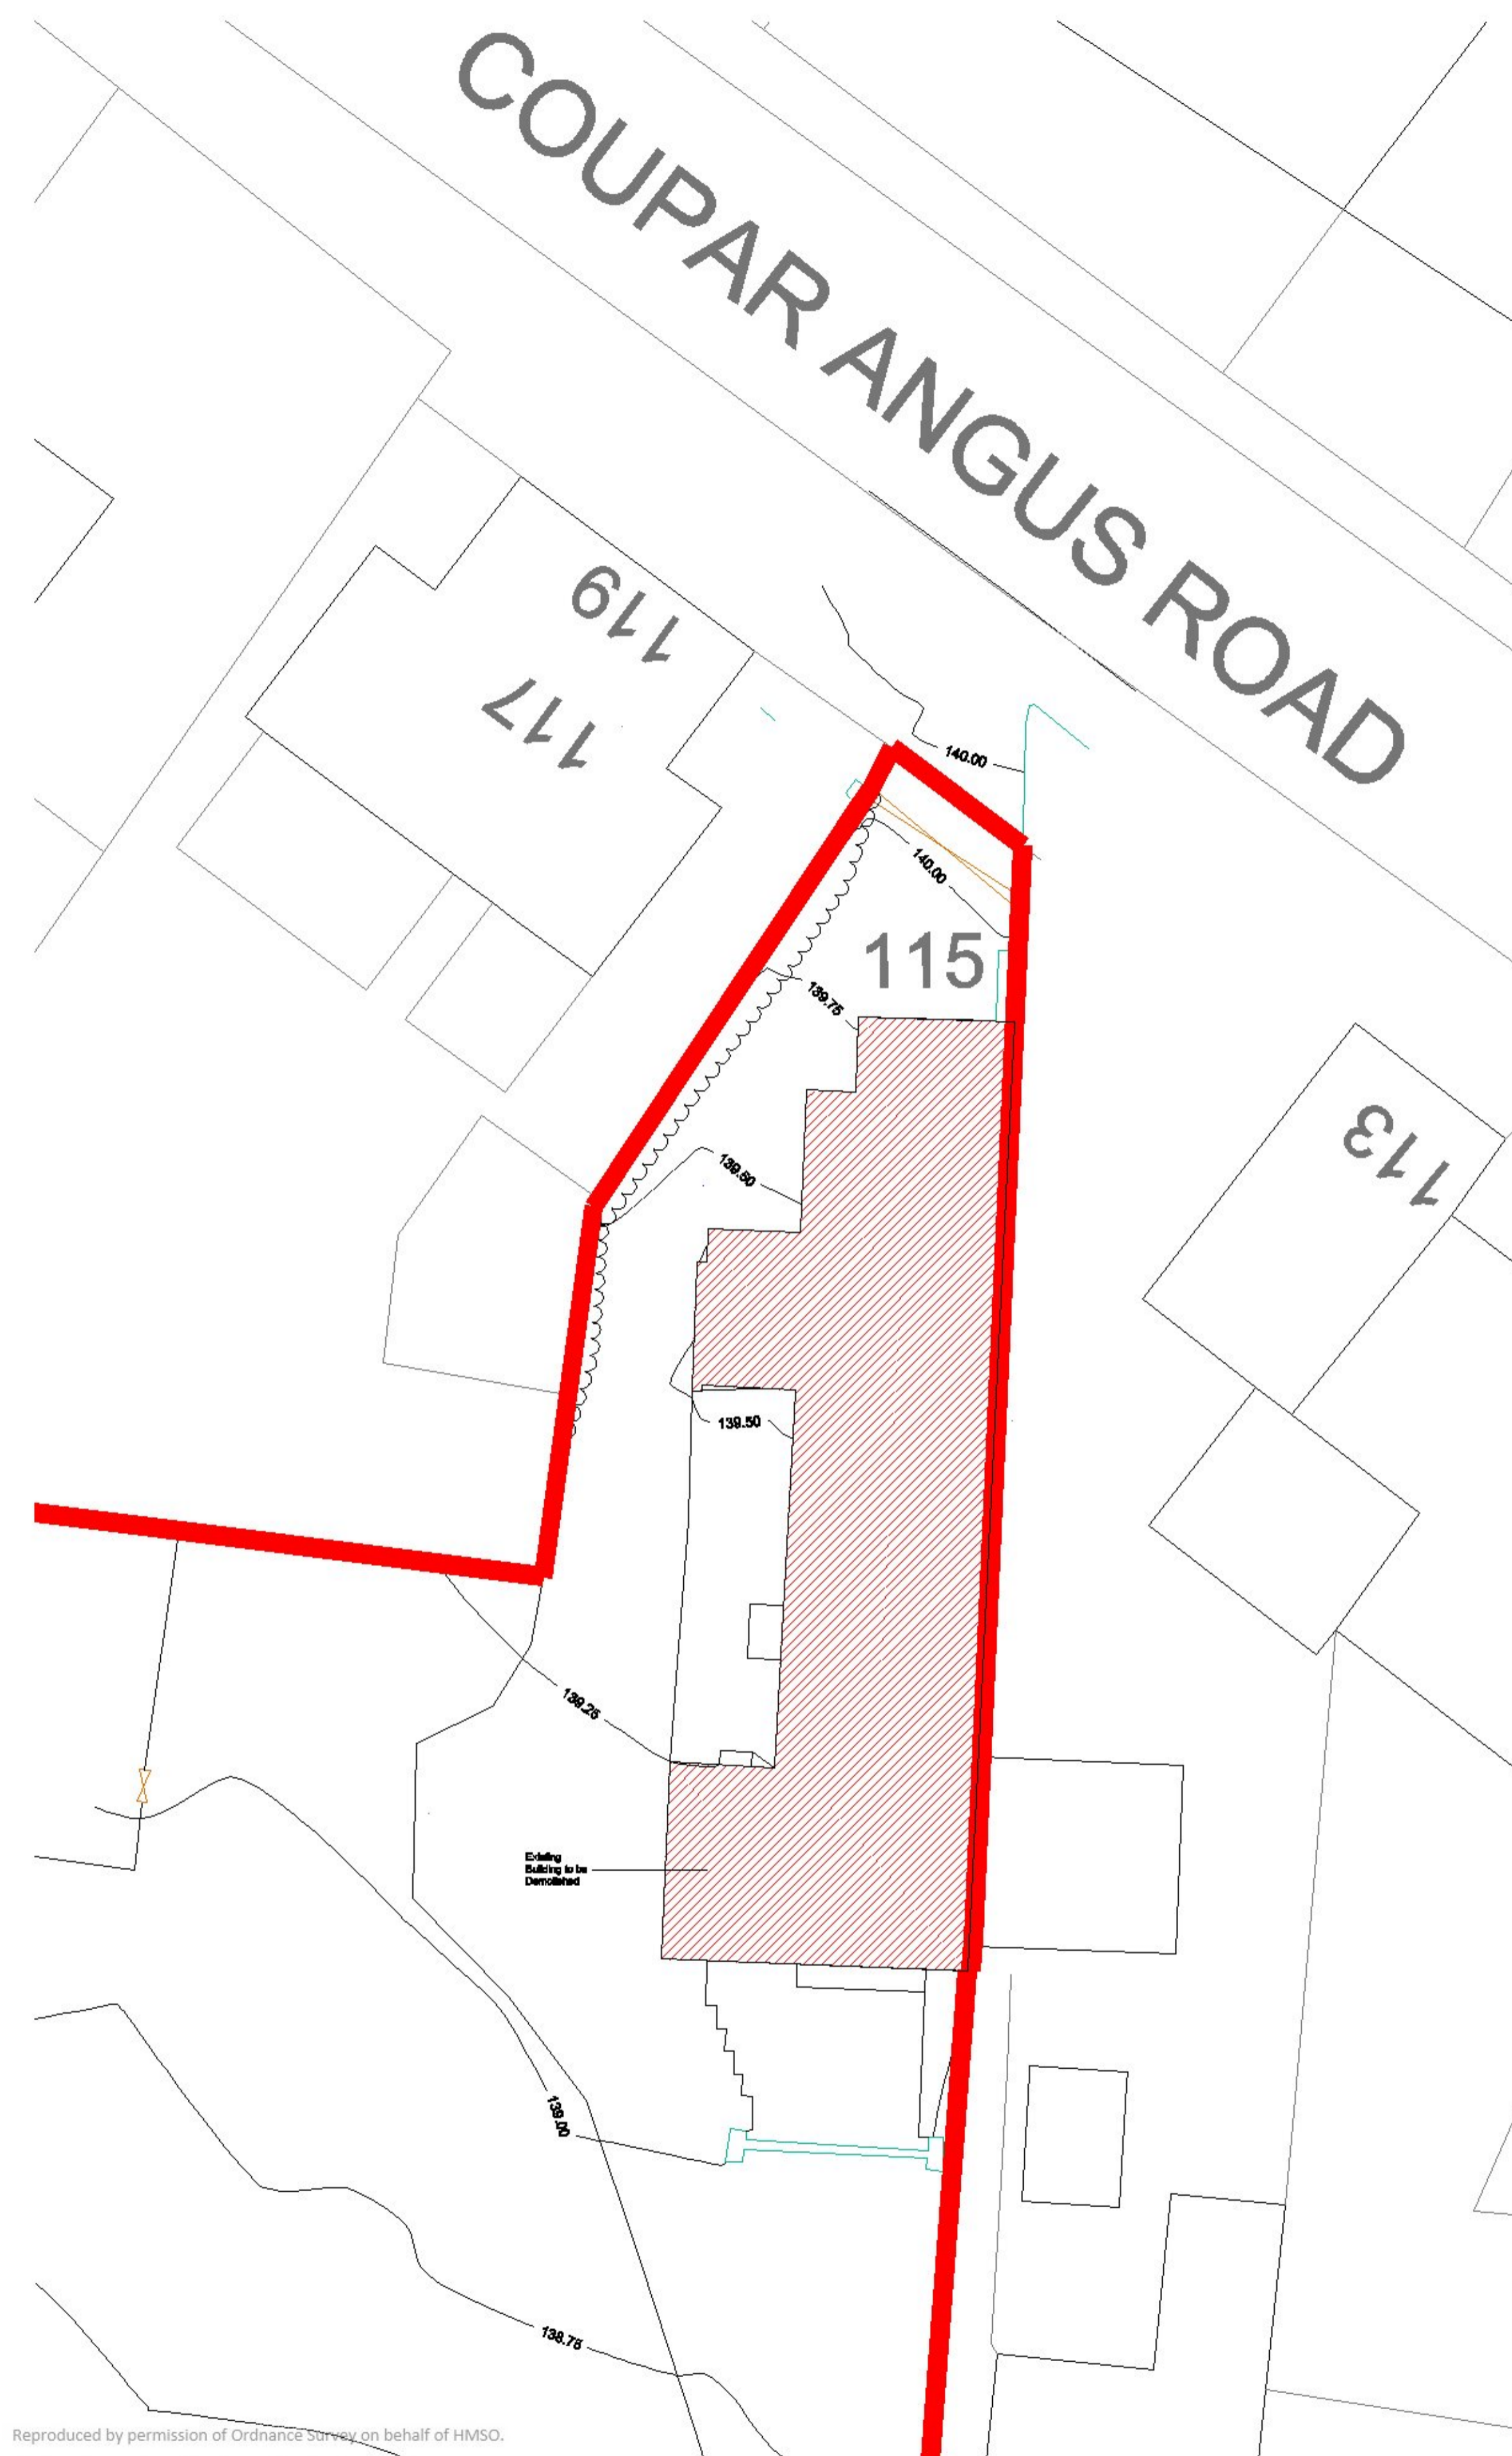


Reproduced by permission of Ordnance Survey on behalf of HMSO.
© Crown Copyright and database rights 100023404, 2022.

Prp Site Plan (1:500)

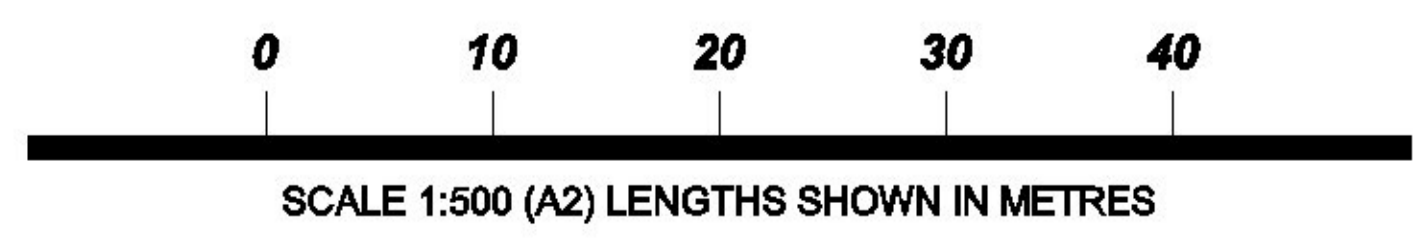

Reproduced by permission of Ordnance Survey on behalf of HMSO.
© Crown Copyright and database rights 100023404, 2022.

Prp Block Plan (1:200)

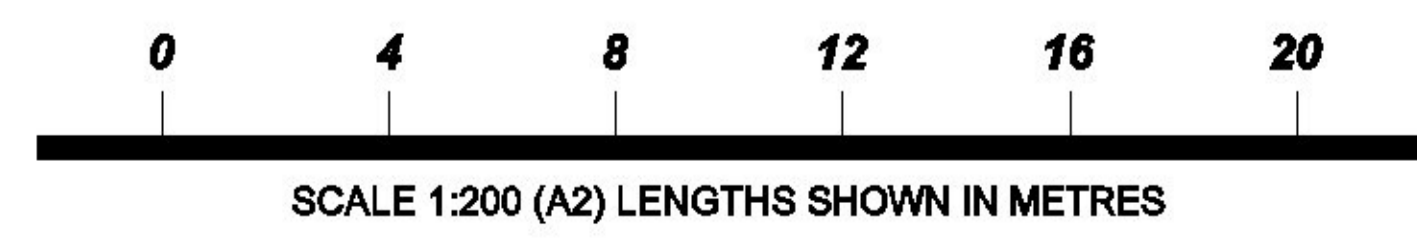

Project Proposed Dwelling House		 JON FRULLANI ARCHITECT	
Client Ms. C Swan			
Address 115 Coupár Angus Road Muirhead, Dundee		Drawing Title Prp Site & Block Plans	
DD2 5QN		Issue Status Planning	Drawing No. 6780 - 303
Designer RS	Date December 2021	Scale As Noted @ A2	Revision -
t: 01382 224828 m: 07808 726306 e: jon@jfrchitect.co.uk w: jfrchitect.co.uk f: facebook.com/jfrchitect a: unit 5, district 10, greenmarket, dundee, dd1 4qb <small>this drawing is protected by copyright. It may not be reproduced in any form or by any means for any purpose, without gaining prior written permission from Jon Frullani Architect Ltd</small>			