


EXISTING EAST ELEVATION

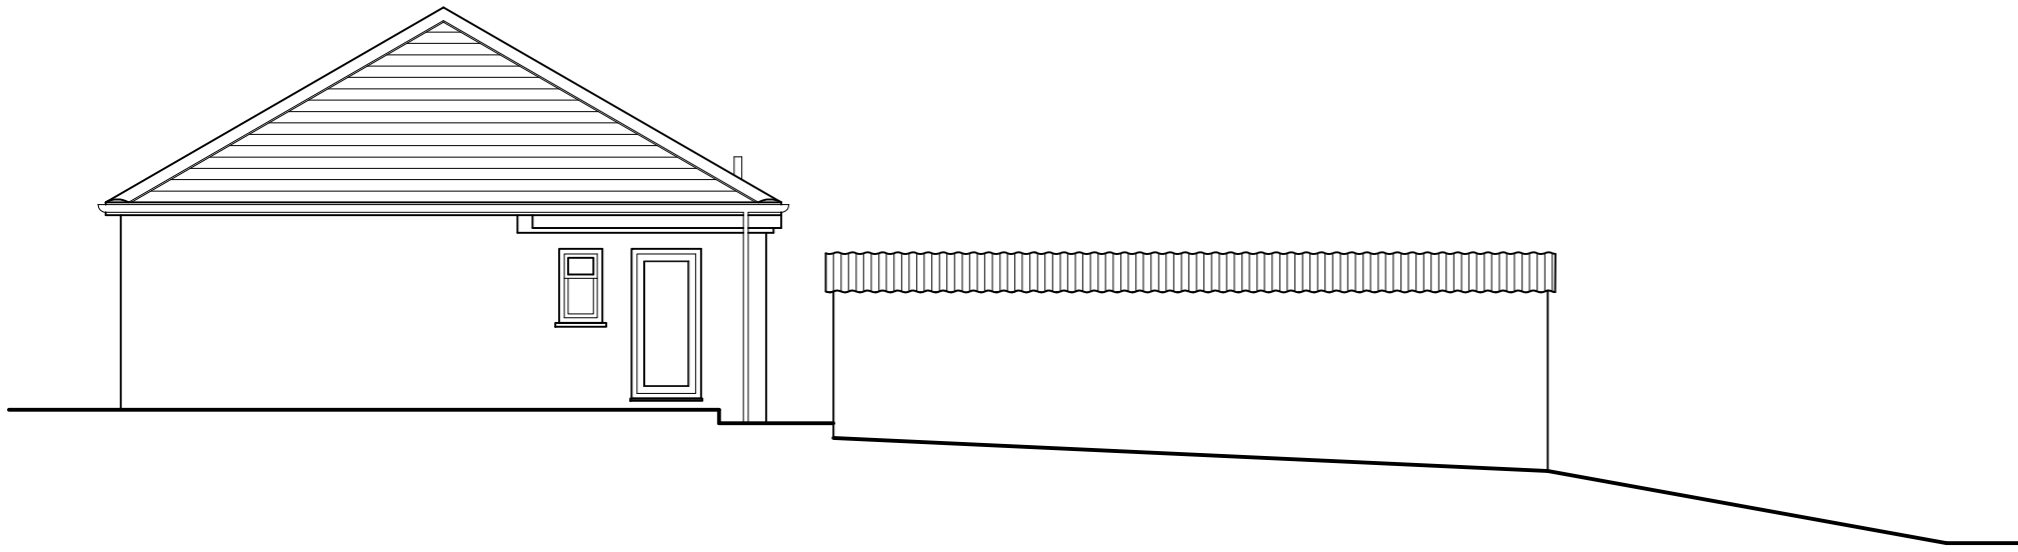


THIS DRAWING IS COPYRIGHT.
 ALL DIMENSIONS TO BE CHECKED ON SITE
 PRIOR TO ORDER OF MATERIALS OR
 FABRICATION OF WORK. ANY DISCREPAN-
 CIES TO BE REPORTED TO THE AGENT.
 THIS DRAWING SHOULD NOT BE SCALED.

EXISTING NORTH ELEVATION (FRONT)



EXISTING WEST ELEVATION

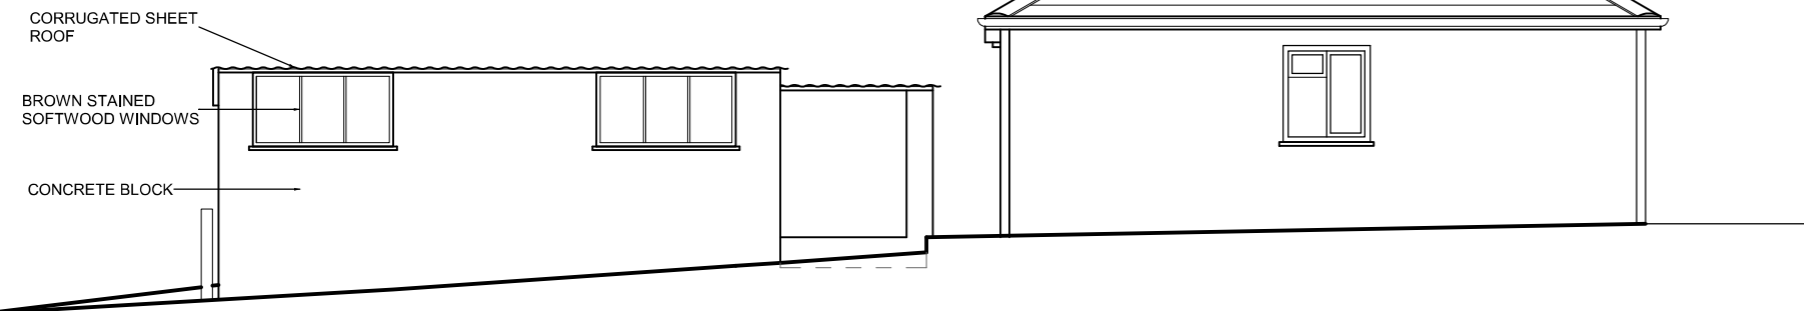

CLIENT:	Mr & Mrs Price
SITE:	Mallory Llyswen Brecon Powys LD3 0UU
TITLE:	Rebuild existing garage to create utility, workshop & carport EX ELEVATIONS
DATE:	8th May 2022
SCALE:	1:100 @ A3
DWG No:	22/5057/2 of 4
REV:	A - Garage width & West Elev

AEDS
 ARCHITECTURAL ECOLOGICAL DESIGN
 T: 01497 847892
 E: aedes@mac.com
 www.debstephensdesign.co.uk