

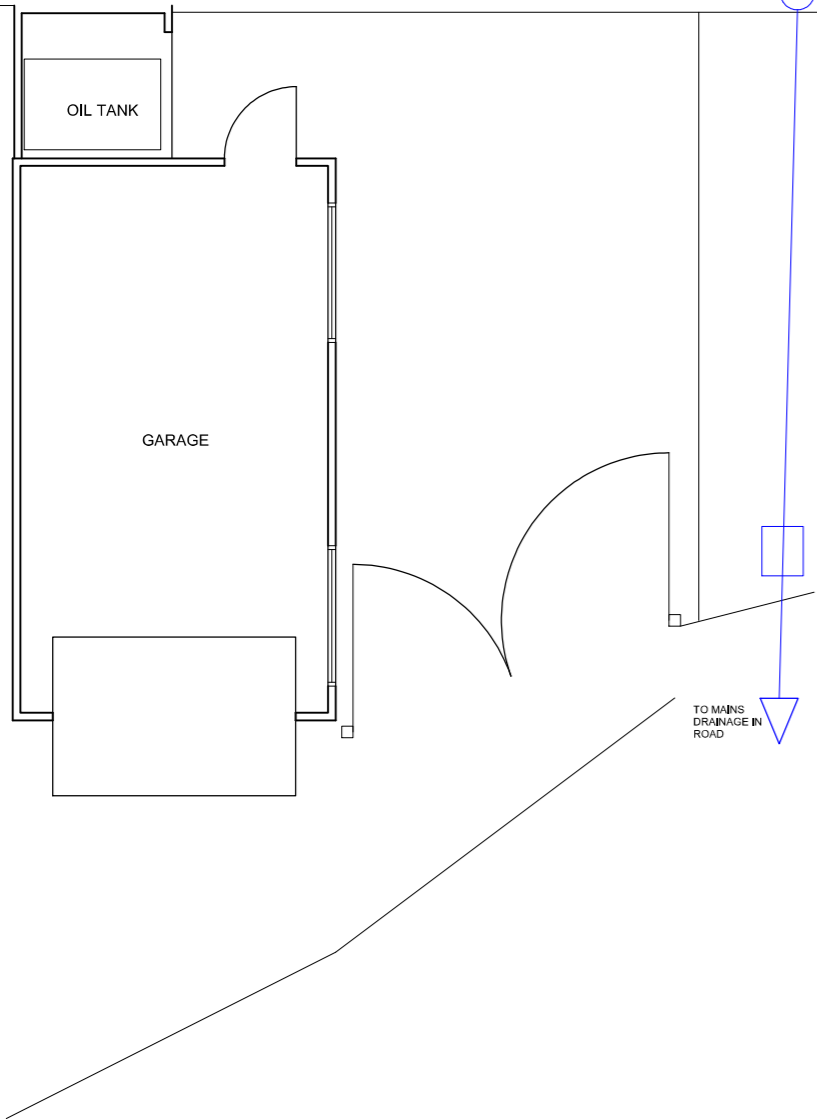


EXISTING FLOOR PLAN

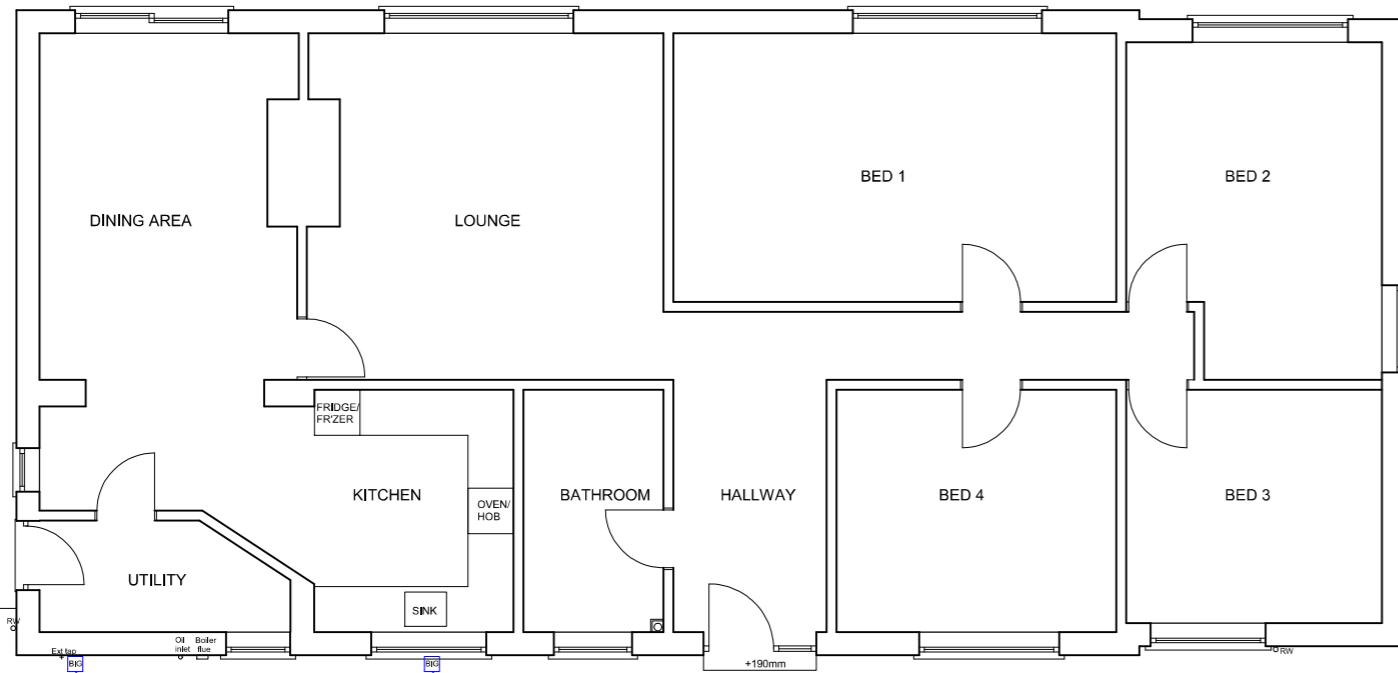

EXISTING SOUTH ELEVATION (REAR)

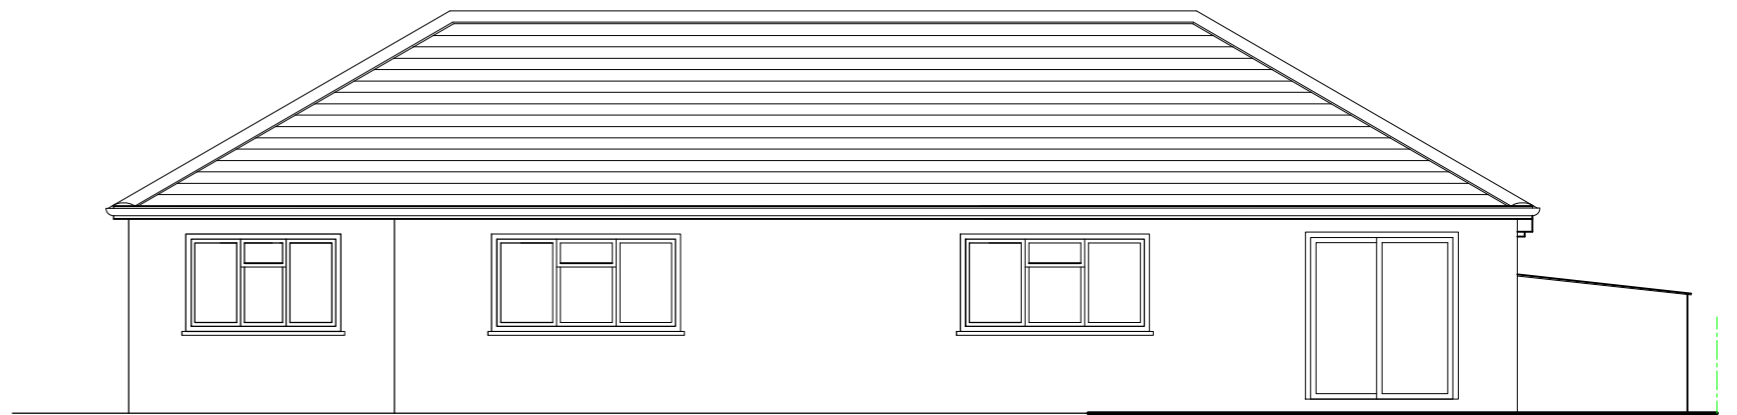

THIS DRAWING IS COPYRIGHT.
ALL DIMENSIONS TO BE CHECKED ON SITE
PRIOR TO ORDER OF MATERIALS OR
FABRICATION OF WORK. ANY DISCREPANCIES
TO BE REPORTED TO THE AGENT.
THIS DRAWING SHOULD NOT BE SCALED.

CLIENT: Mr & Mrs Price

SITE: Mallory
Llyswen
Brecon
Powys LD3 0UU

TITLE: Rebuild existing garage to
create utility, workshop &
carport

EX FLOOR PLAN & SOUTH ELEV

DATE: 8th May 2022

SCALE: 1:100 @ A3

DWG No: 22/5057/1 of 4

REV: A - South Elevation

