



Do not scale from the drawings. Builder to take precise measurements on site prior to the ordering of any materials. Any anomalies to be discussed with the agent and or the local authority before works commence on site. Builder is working at their own risk until the plans have been approved

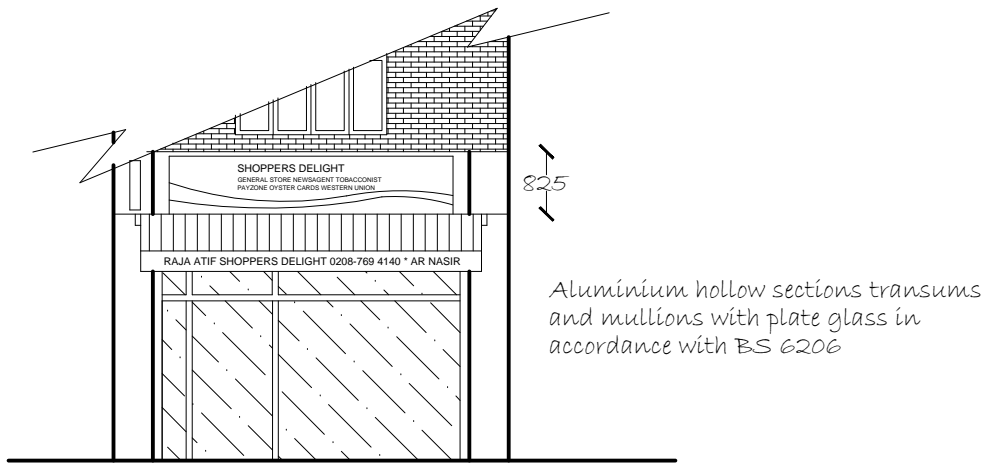

Existing Front Elevation Canopy Open

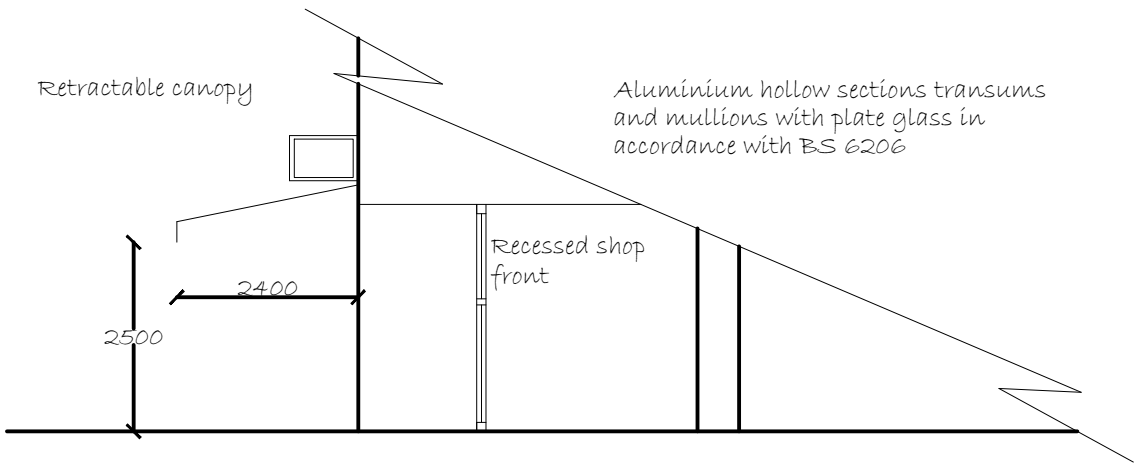

Existing Section canopy Open

Drawn: Mr D. Stewart Tel07808789306	Drawing No AST02
Client: Anjun Mehboob	
Project: New shopfront roller shutter & conopy @ 9 Astoria Parade Streatham High Rd SW16 1PR	
Date: April 22	Scale: 1:100