


Do not scale from the drawings. Builder to take precise measurements on site prior to the ordering of any materials. Any anomalies to be discussed with the agent and or the local authority before works commence on site. Builder is working at their own risk until the plans have been approved

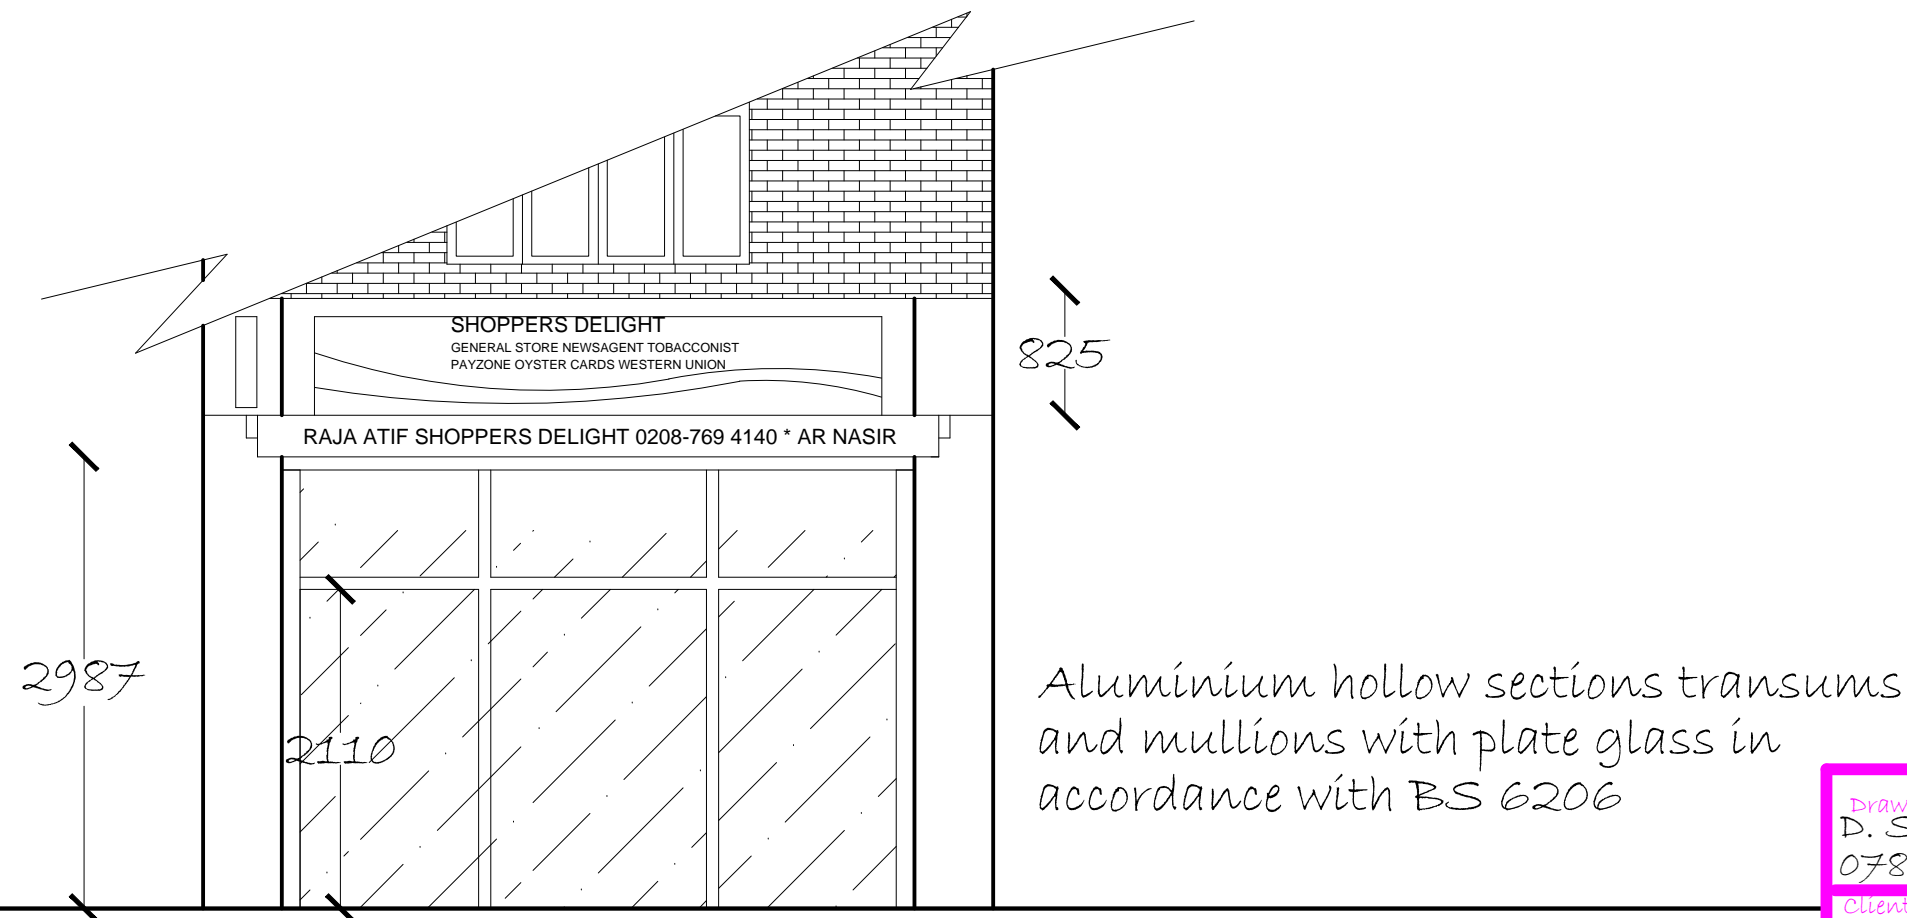

Proposed Front Elevation

0 1 2 4 5M @ scale 1:50 A3

Drawn: D. Stewart 07808789306	Drawing No AST04
Client: Anjum Mehboob	
Project: Removal of existing shopfront insertion of a recessed replacement with roller shutter & canopy @ 9 Astoria Parade Streatham High Rd SW16 1PR	
Date: April 2022	Scale: 1:50