

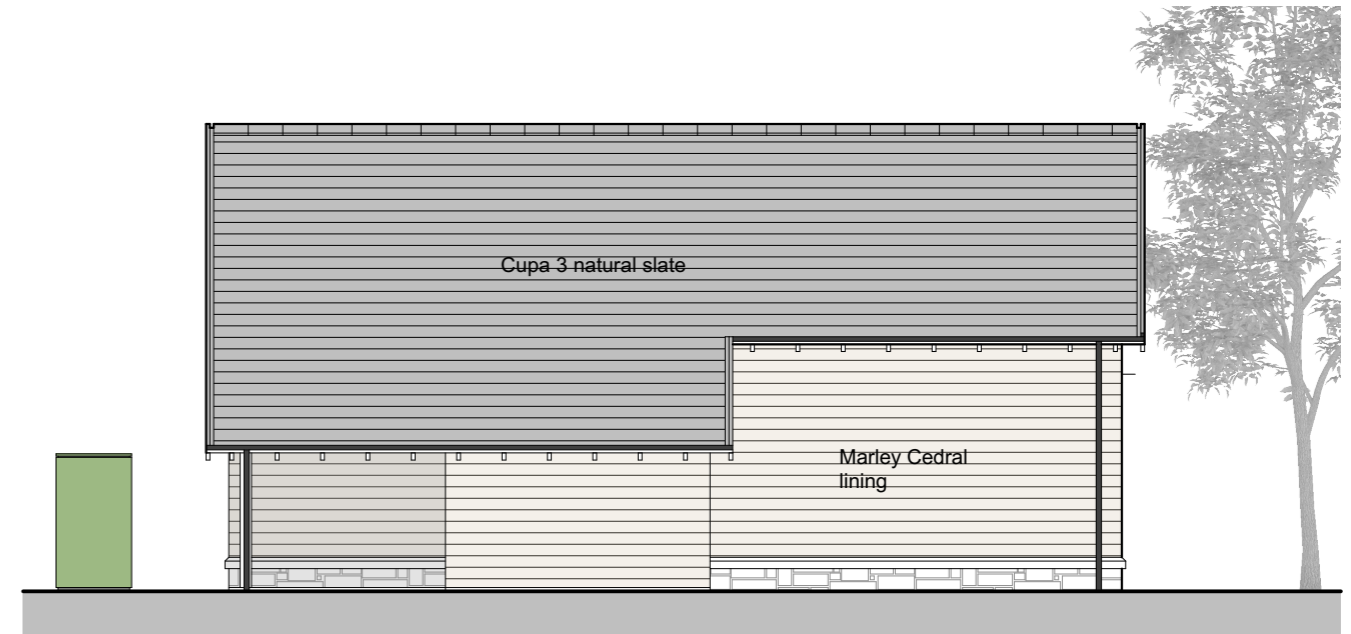



East Elevation

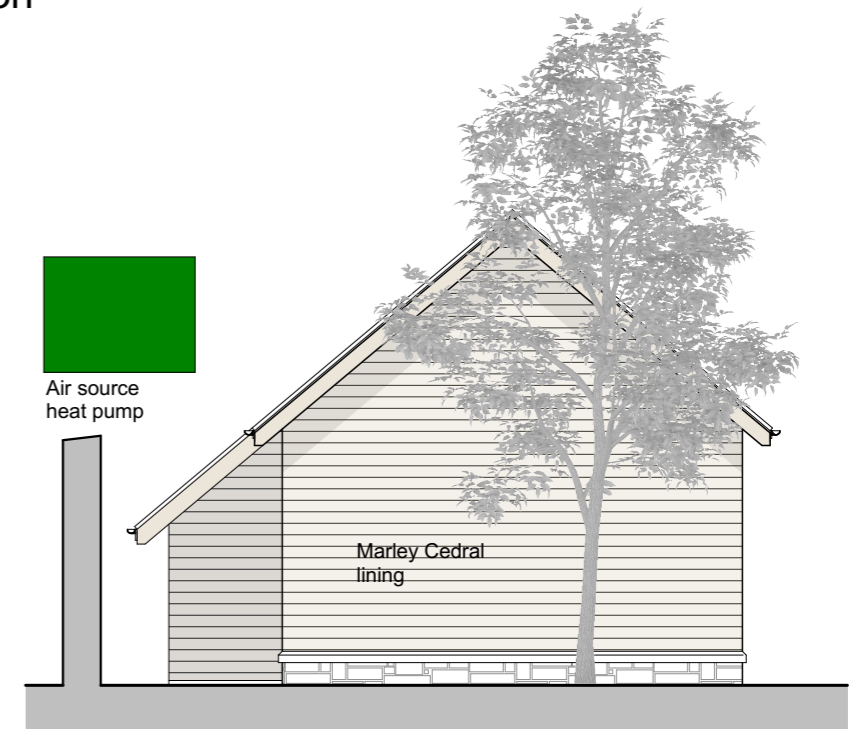

West Elevation

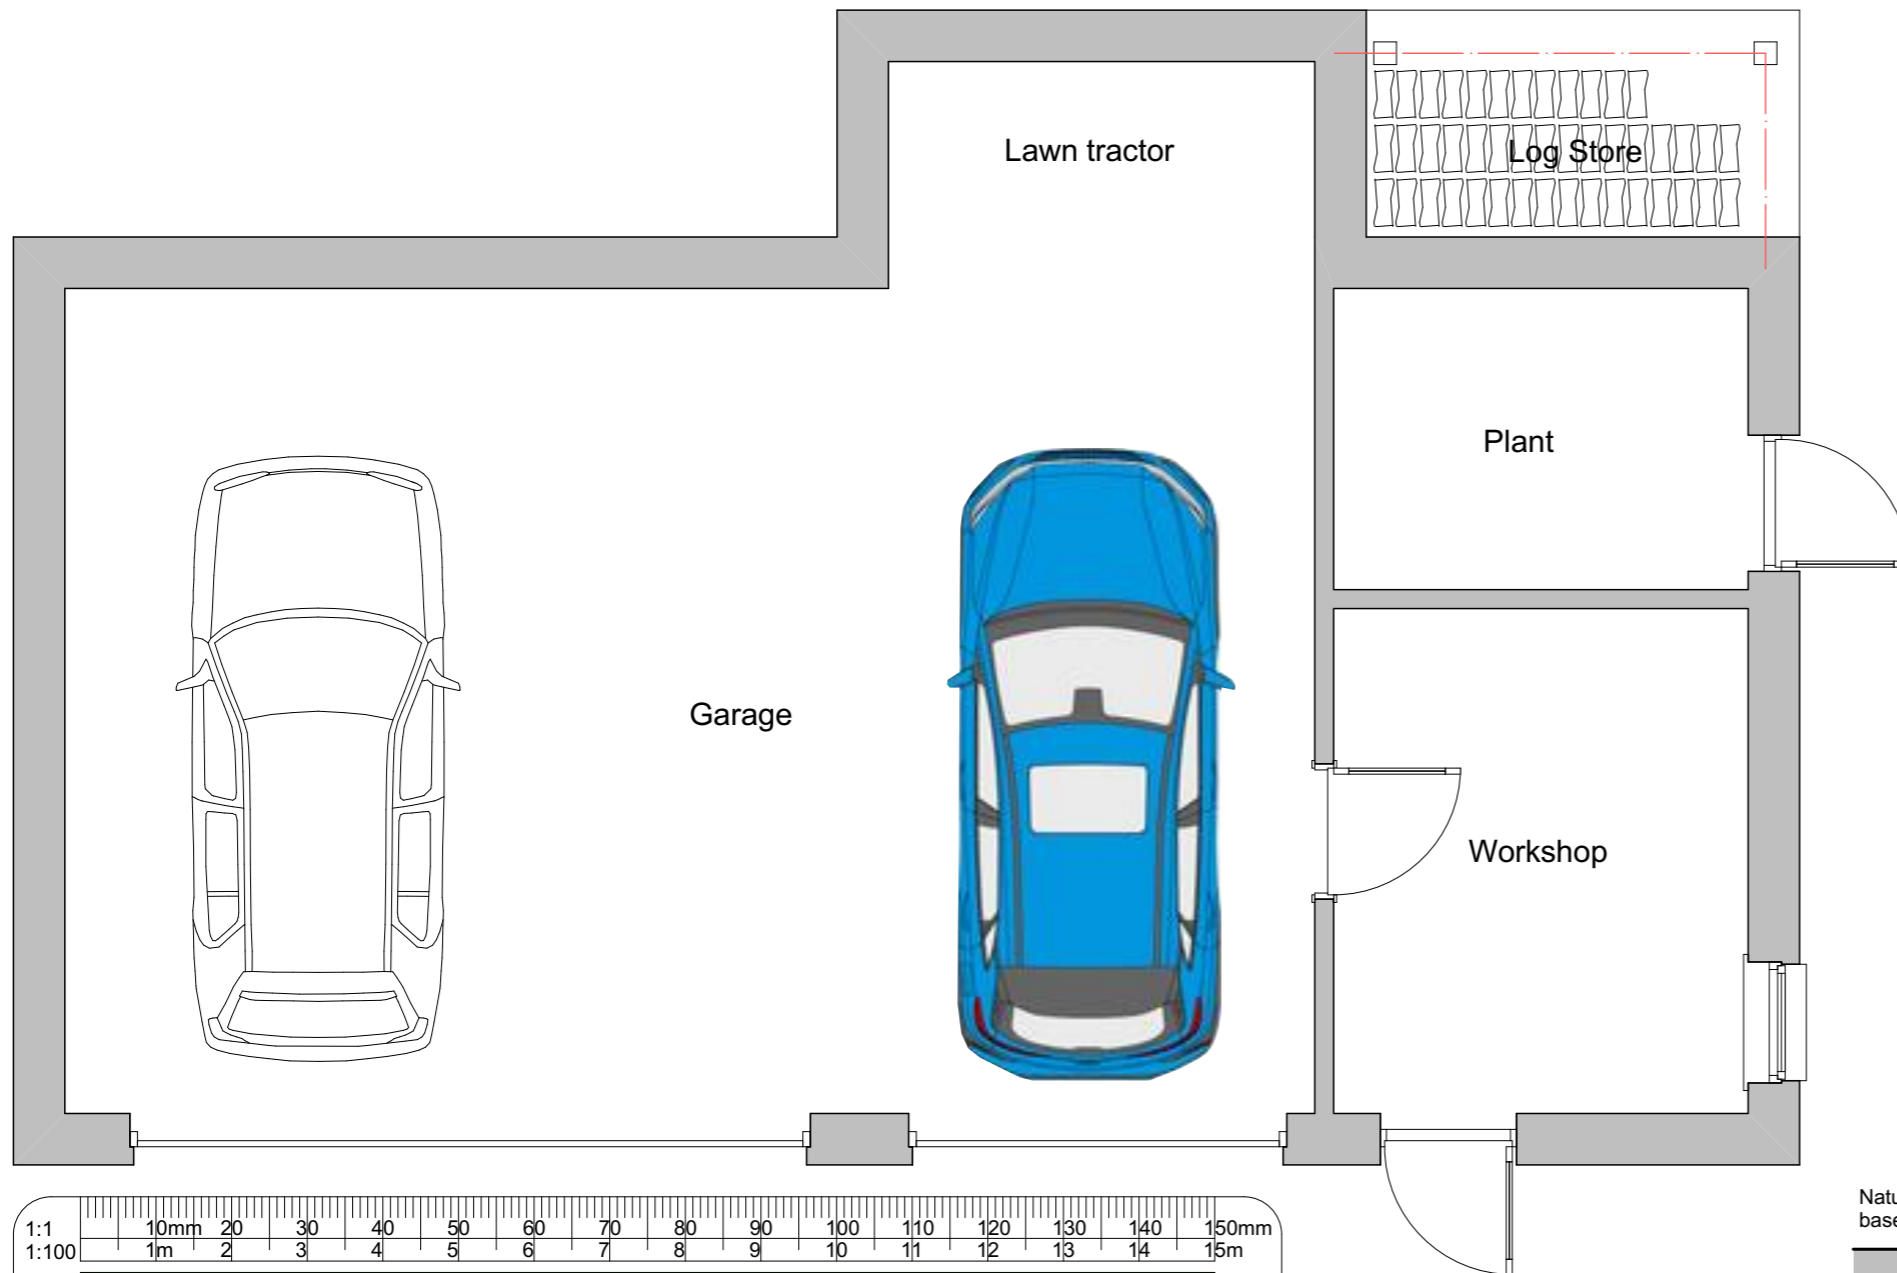

South Elevation

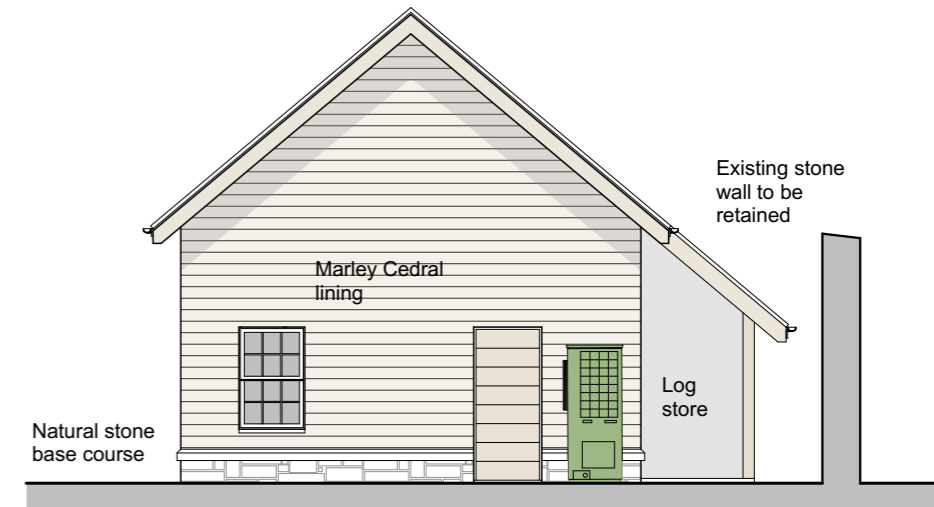

North Elevation



Date	March 2022	Scale	1:50/100	Drg. No.	22-04-04
	Stage		Planning		
	Revision		A B C D E F G H		
Project		PROPOSED GARAGE			
Project		Amendment to House Type Plot 2, Cleish Mill Steading, Cleish, Kinross-shire			
Chartered Architect		Shand Architecture Studio One, Crook of Devon, Kinross KY13 0UL shand@shandarchitect.co.uk shandarchitecture.co.uk			