


East Elevation

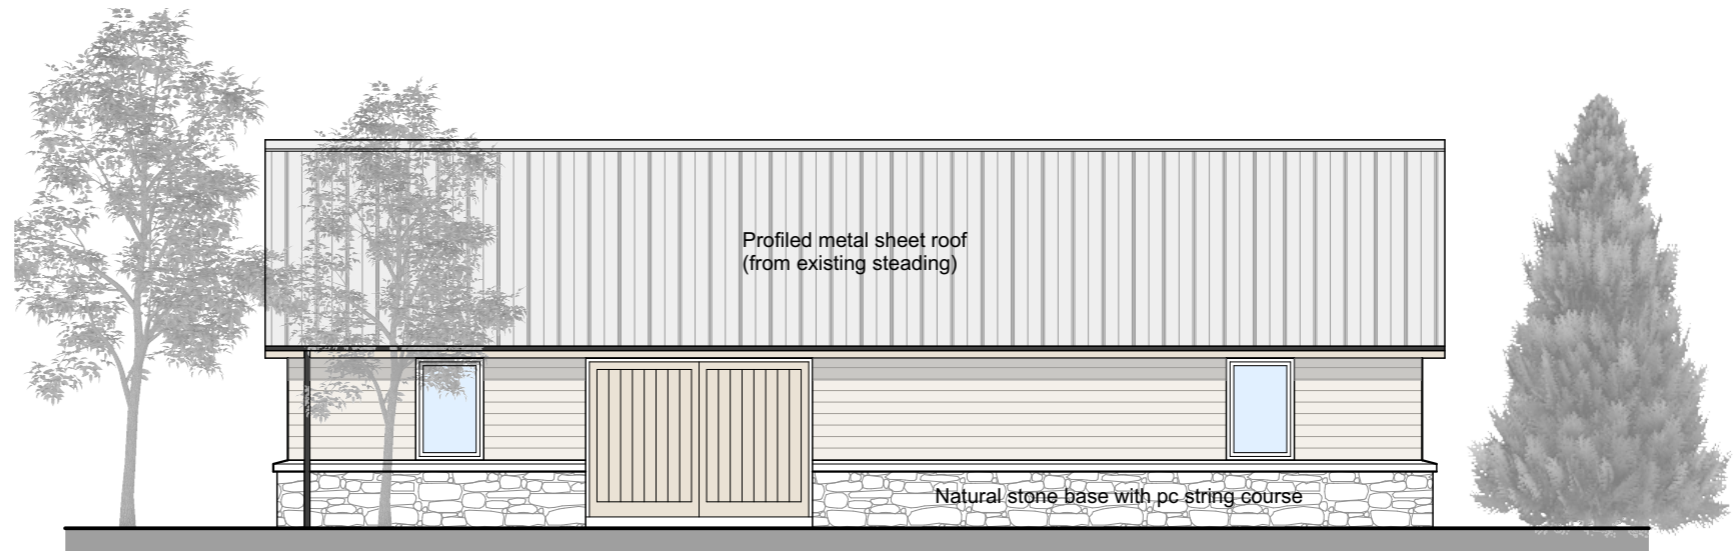


North Elevation




South Elevation

West Elevation

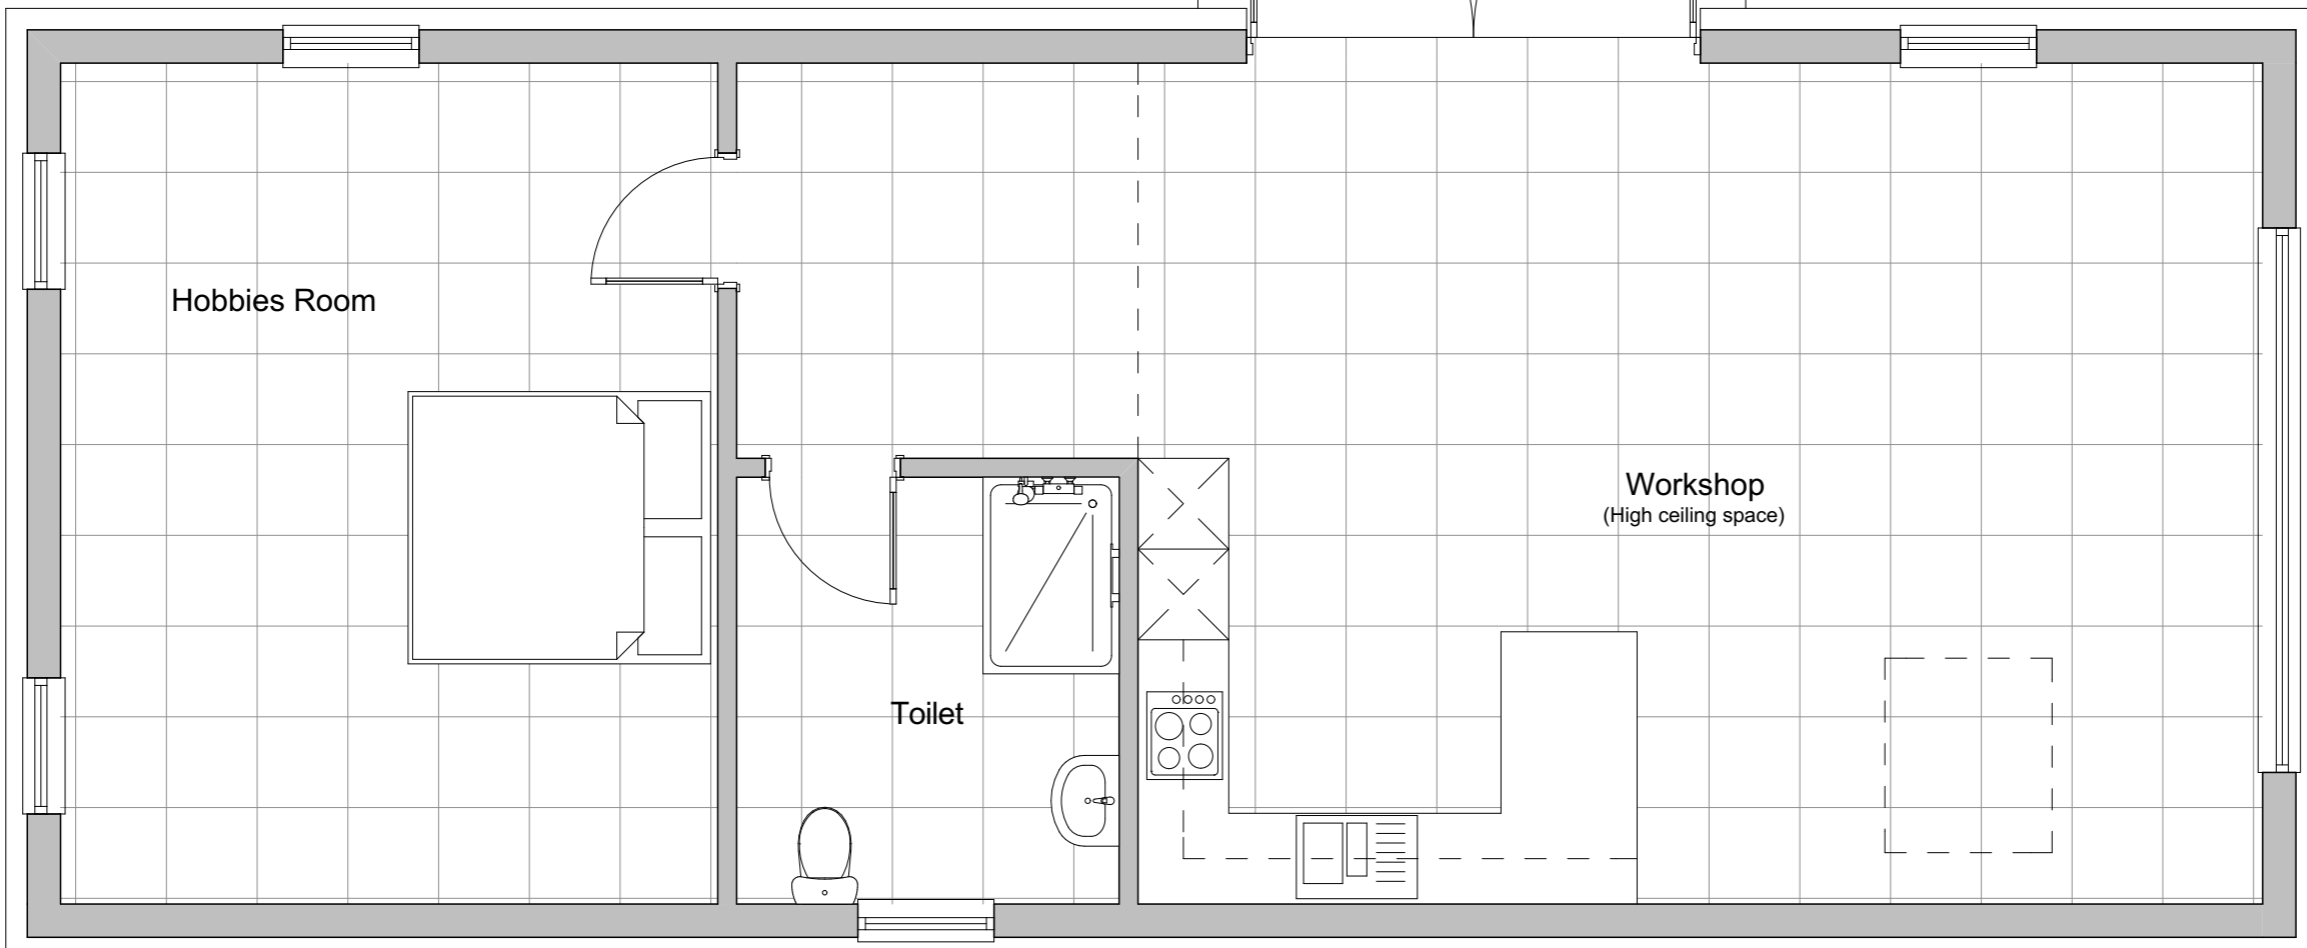

Plan

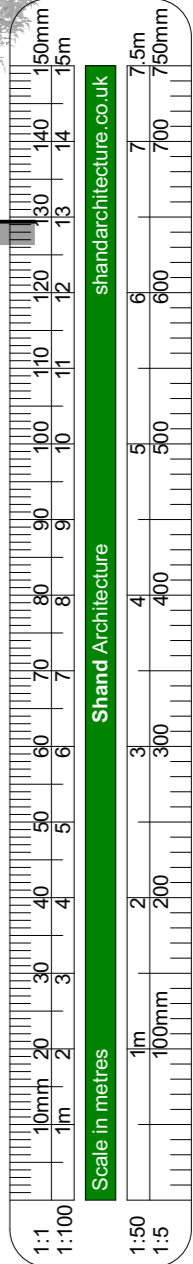

Chartered Architect Shand Architecture Studio One, Crook of Devon, Kinnis KY13 0UL stuart@shandarchitect.co.uk shandarchitecture.co.uk	Project Amendment to House Type Plot 2, Cleish Mill Steading, Cleish, Kinross-shire	Drg. Title Proposed Workshop Domestic use only	Date	April 2022	Scale	1:50/100	Drg. No.	22-04-08			
			Stage	Planning	Revision		A	B	C	D	E