





Copyright of this drawing is the property of H F A Architecture Limited. It must not be reproduced or amended nor used in the execution of any works whether in conjunction with the proposed works for which it is prepared or otherwise without the express consent in writing of H F A Architecture Limited.

DRAWING TO BE READ IN COLOUR

DO NOT SCALE FROM THIS DRAWING - ALL DIMENSIONS TO BE CHECKED ON SITE, ANY DISCREPANCIES RAISED WITH URBAN EDGE

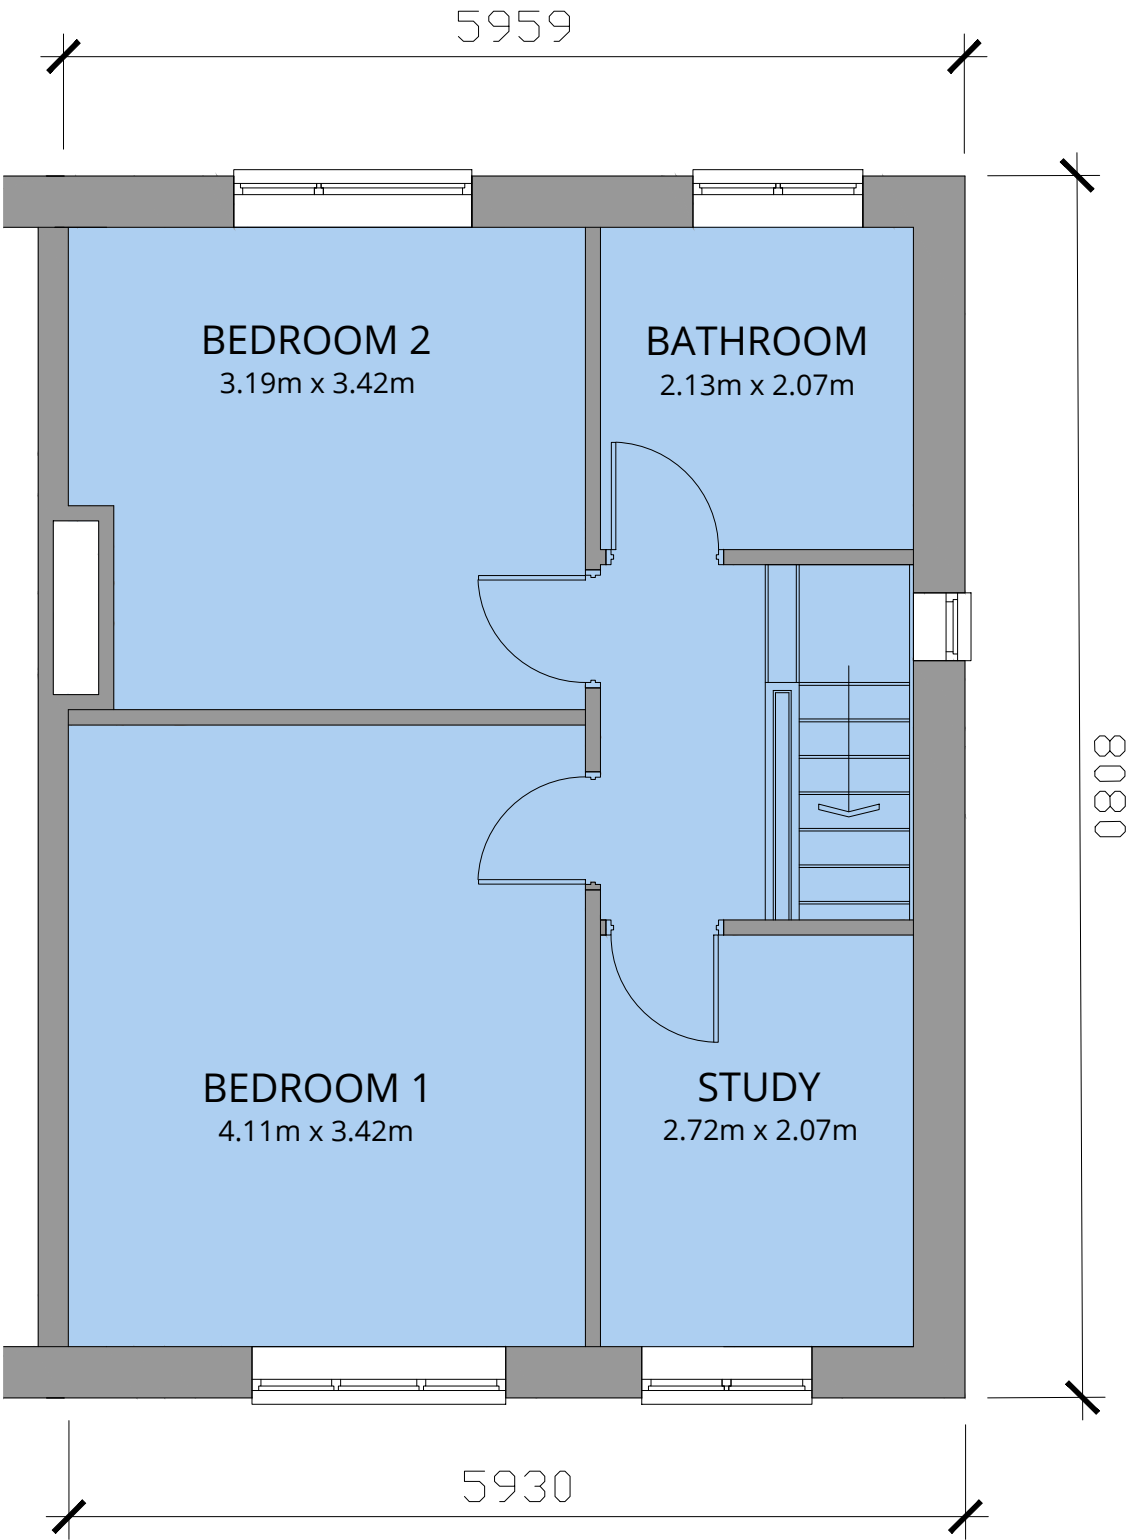

FIRST FLOOR PLAN

 

Revision	Description	Date
----------	-------------	------



Client **MISS SMITH**

Project **47 NOTTINGHAM ROAD
GOTHAM
NOTTS**

Drawing **FIRST FLOOR PLAN
AS EXISTING**

Scale	1:50 @ A3	Drawn	DF
Date	APRIL 22		

Project No.	Drawing No.	Revision
1015	HFD IS 08 00 04	D00

PLANNING