



FIRST FLOOR PLAN

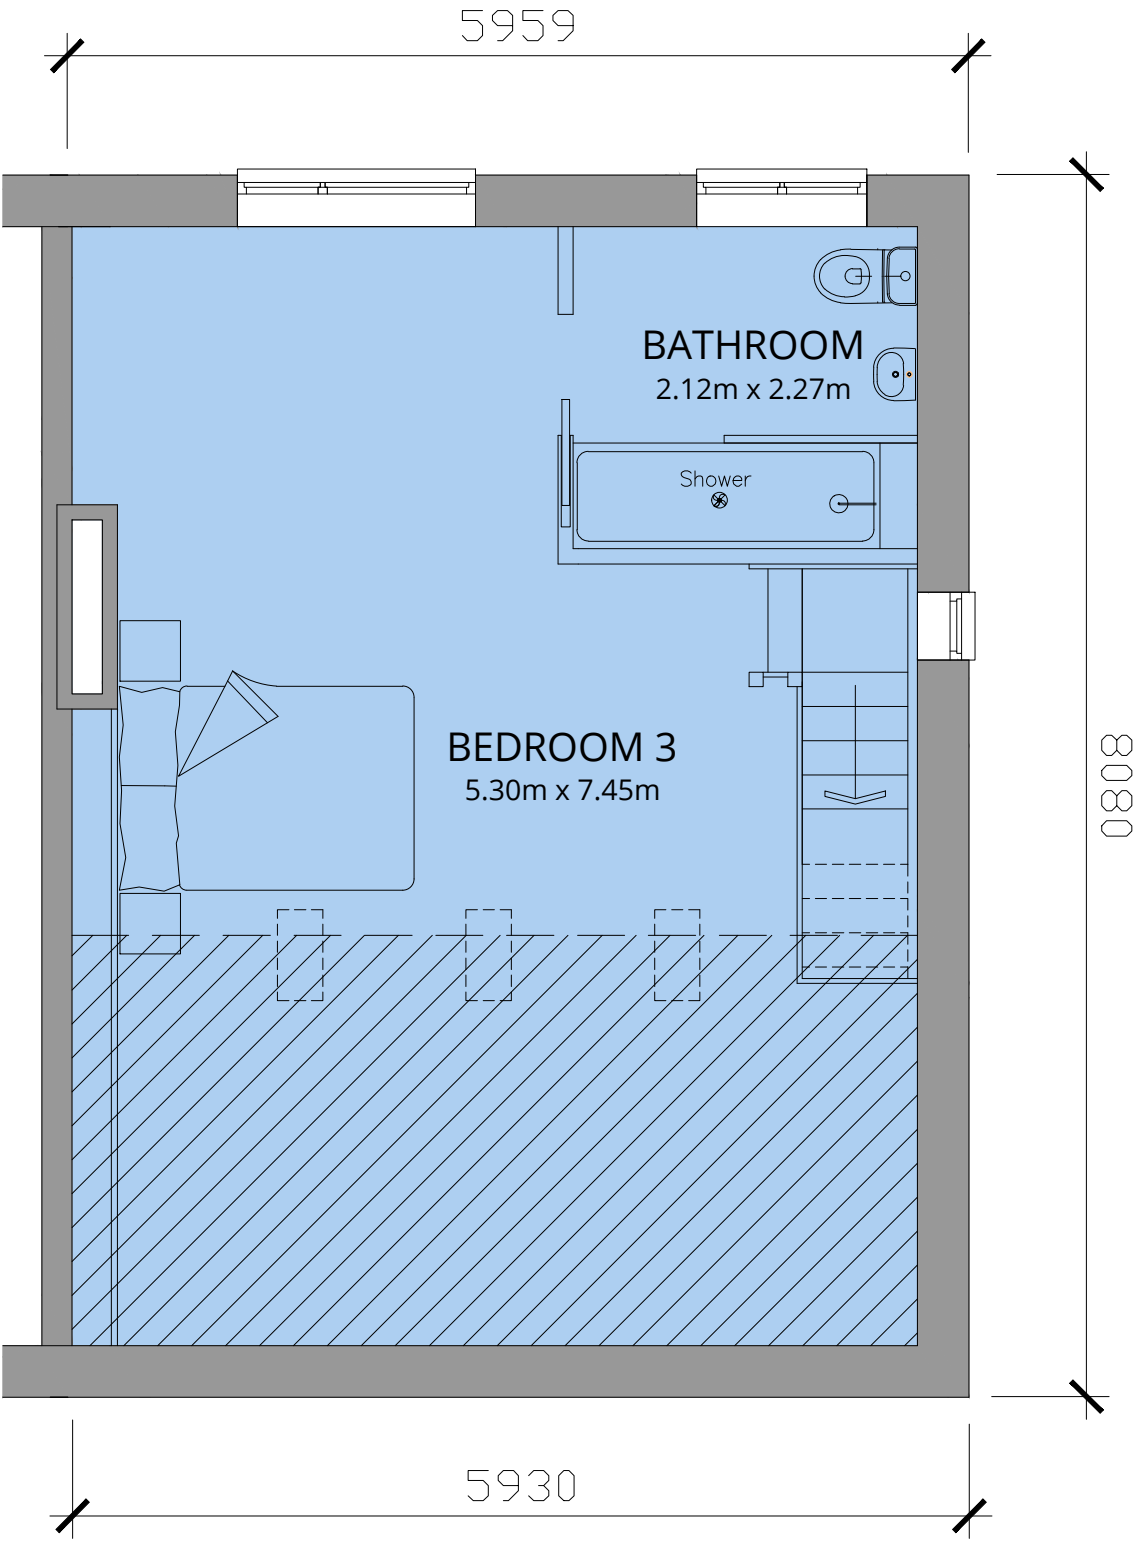

SECOND FLOOR PLAN

 

Revision	Description	Date
----------	-------------	------



Client **MISS SMITH**

Project **47 NOTTINGHAM ROAD
GOTHAM
NOTTS**

Drawing **FLOOR PLANS
AS PROPOSED**

Scale	1:50 @ A3	Drawn	DF
Date	APRIL 22		

Project No.	Drawing No.	Revision
1015	HFD IS 08 00 05	D00

PLANNING