


DRAWING TO BE READ IN COLOUR

DO NOT SCALE FROM THIS DRAWING - ALL DIMENSIONS TO BE CHECKED ON SITE, ANY DISCREPANCIES RAISED WITH URBAN EDGE

MATERIALS KEY

- ① EXISTING ROOF TILE
- ② EXISTING BRICKS (RED)
- ③ EXISTING WINDOW PVC WHITE FRAMES
- ④ EXISTING DOOR WHITE PVC
- ⑤ PROPOSED WINDOW WHITE PVC
- ⑥ PROPOSED WHITE RENDER
- ⑦ PROPOSED COMPOSITE CLADDING GREY

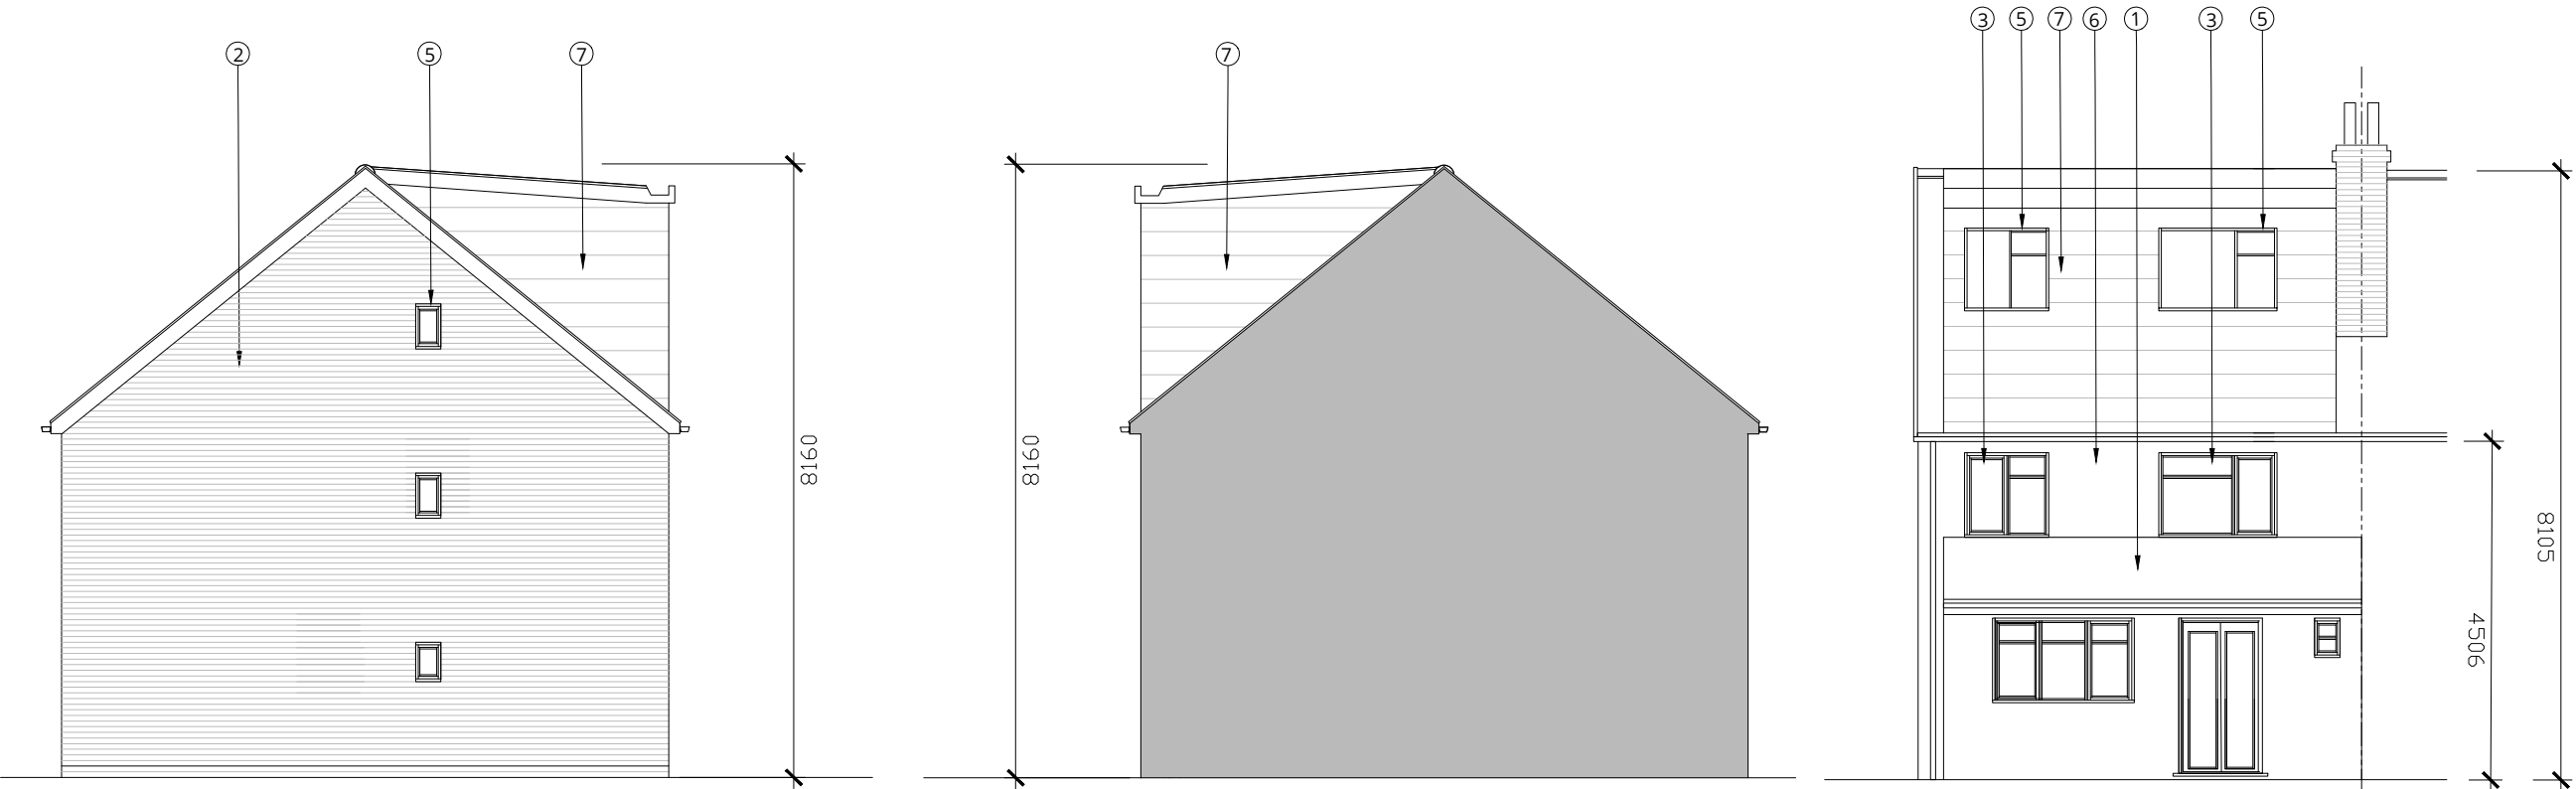

NORTH ELEVATION (SIDE)

SOUTH ELEVATION (SIDE)

EAST ELEVATION (REAR)

Revision	Description	Date
----------	-------------	------




Client	MISS SMITH
--------	------------

Project	47 NOTTINGHAM ROAD GOTHAM NOTTS
---------	---------------------------------------

Drawing	ELEVATIONS AS PROPOSED
---------	---------------------------

Scale	1:100 @ A3	Drawn	DF
Date	APRIL 22		

Project No.	Drawing No.	Revision
1015	HFD IS 08 70 02	D00

 

PLANNING