




Elevations - 1:100

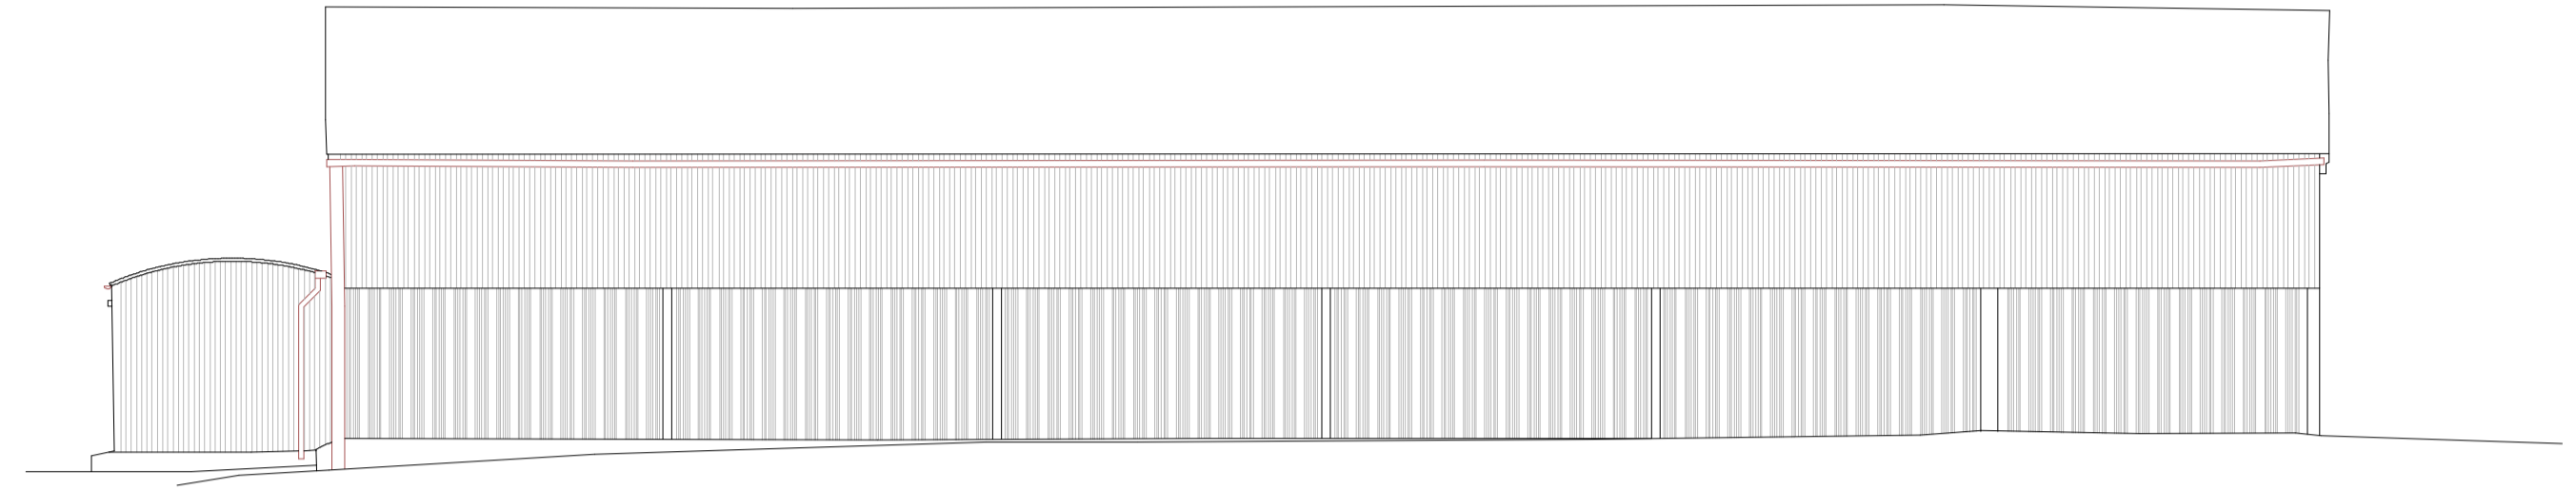


119.00m Grain Store - North East Elevation

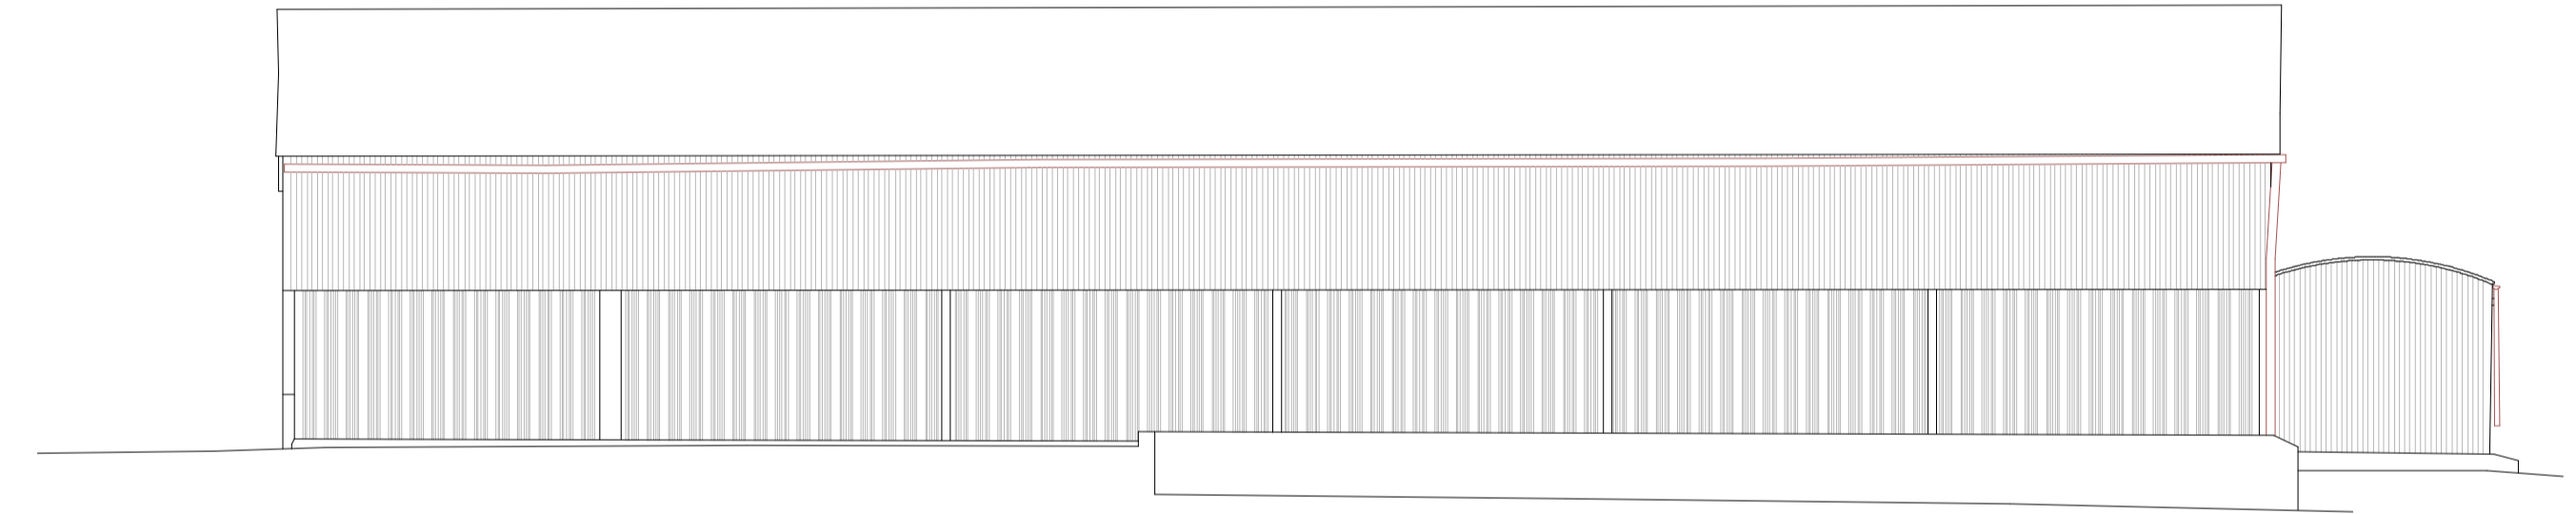

119.00m Grain Store - South West Elevation

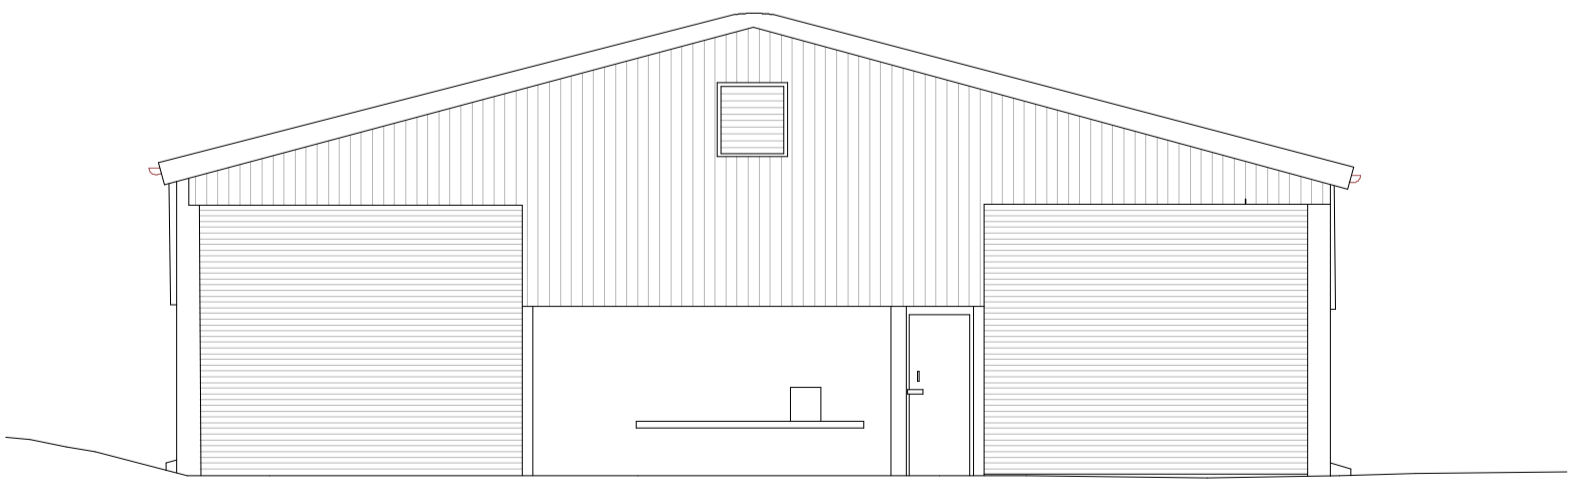

119.00m Grain Store - North West Elevation

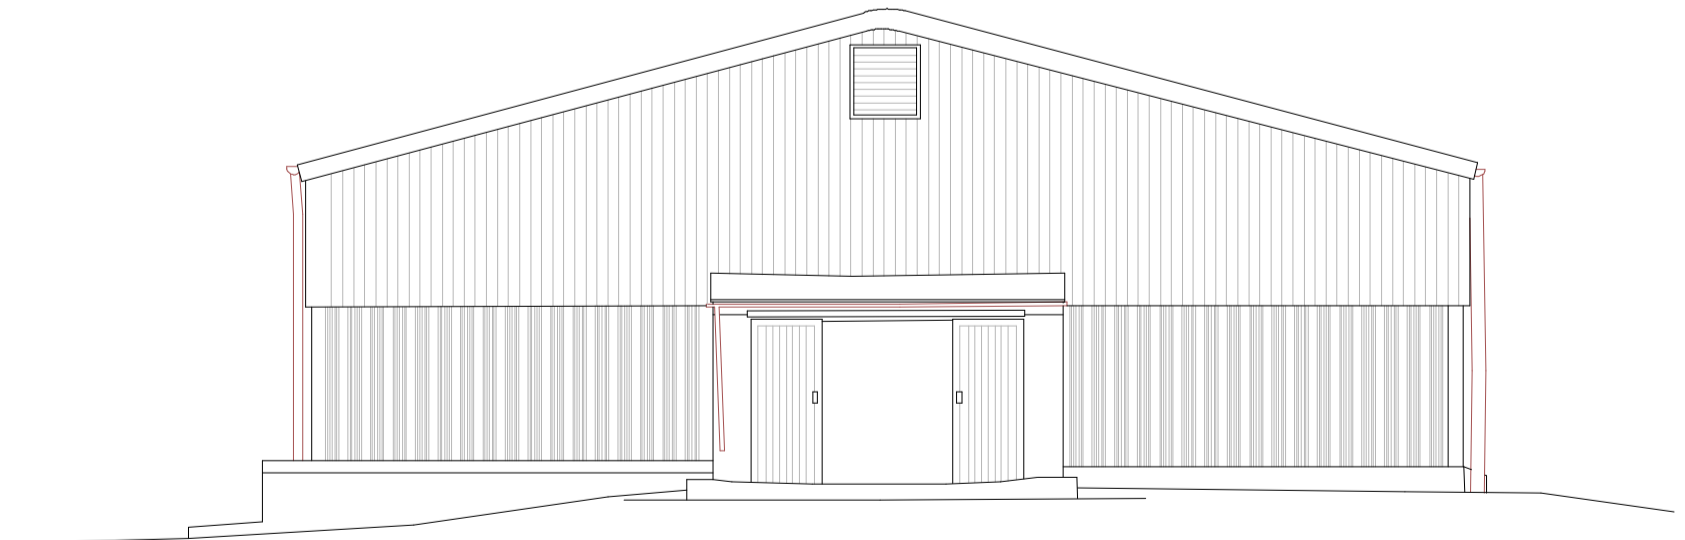

119.00m Grain Store - South East Elevation

REVISIONS:			
Rev	Date	Comment	Drawn
-	-	-	-

GRID:  
All Survey Data Shown Has Been Orientated To National Grid With All Levels Related To OS Datum Unless Otherwise Stated.

Chartered Surveyors  
The Loft  
Unit 3A  
Kym Road  
Bicton Industrial Estate  
Kimbolton  
Cambridgeshire  
PE28 0LW  
Tel: 01480 212790 Fax: 01480 406456  
Internet: www.asc-geomatics.co.uk Email: asc@asc-geomatics.co.uk  
Registered in England and Wales No. 4500757

SITE: Bonhams Farm, Holybourne, Alton, GU34 4JA

TITLE: Grain Store - Internals & Elevations.  
As Surveyed 23.11.2021

CLIENT: Belpart Limited

© Crown copyright and database rights (2021) OS (100017983)

DATE:	16.12.2021	DRAWING NUMBER:	ASC.21.871
SCALE:	1:100 @ A1	DRAWN BY:	
DRAWN BY:	Dale Jeffs	SURVEYED BY:	
SURVEYED BY:	Dale Jeffs		

