


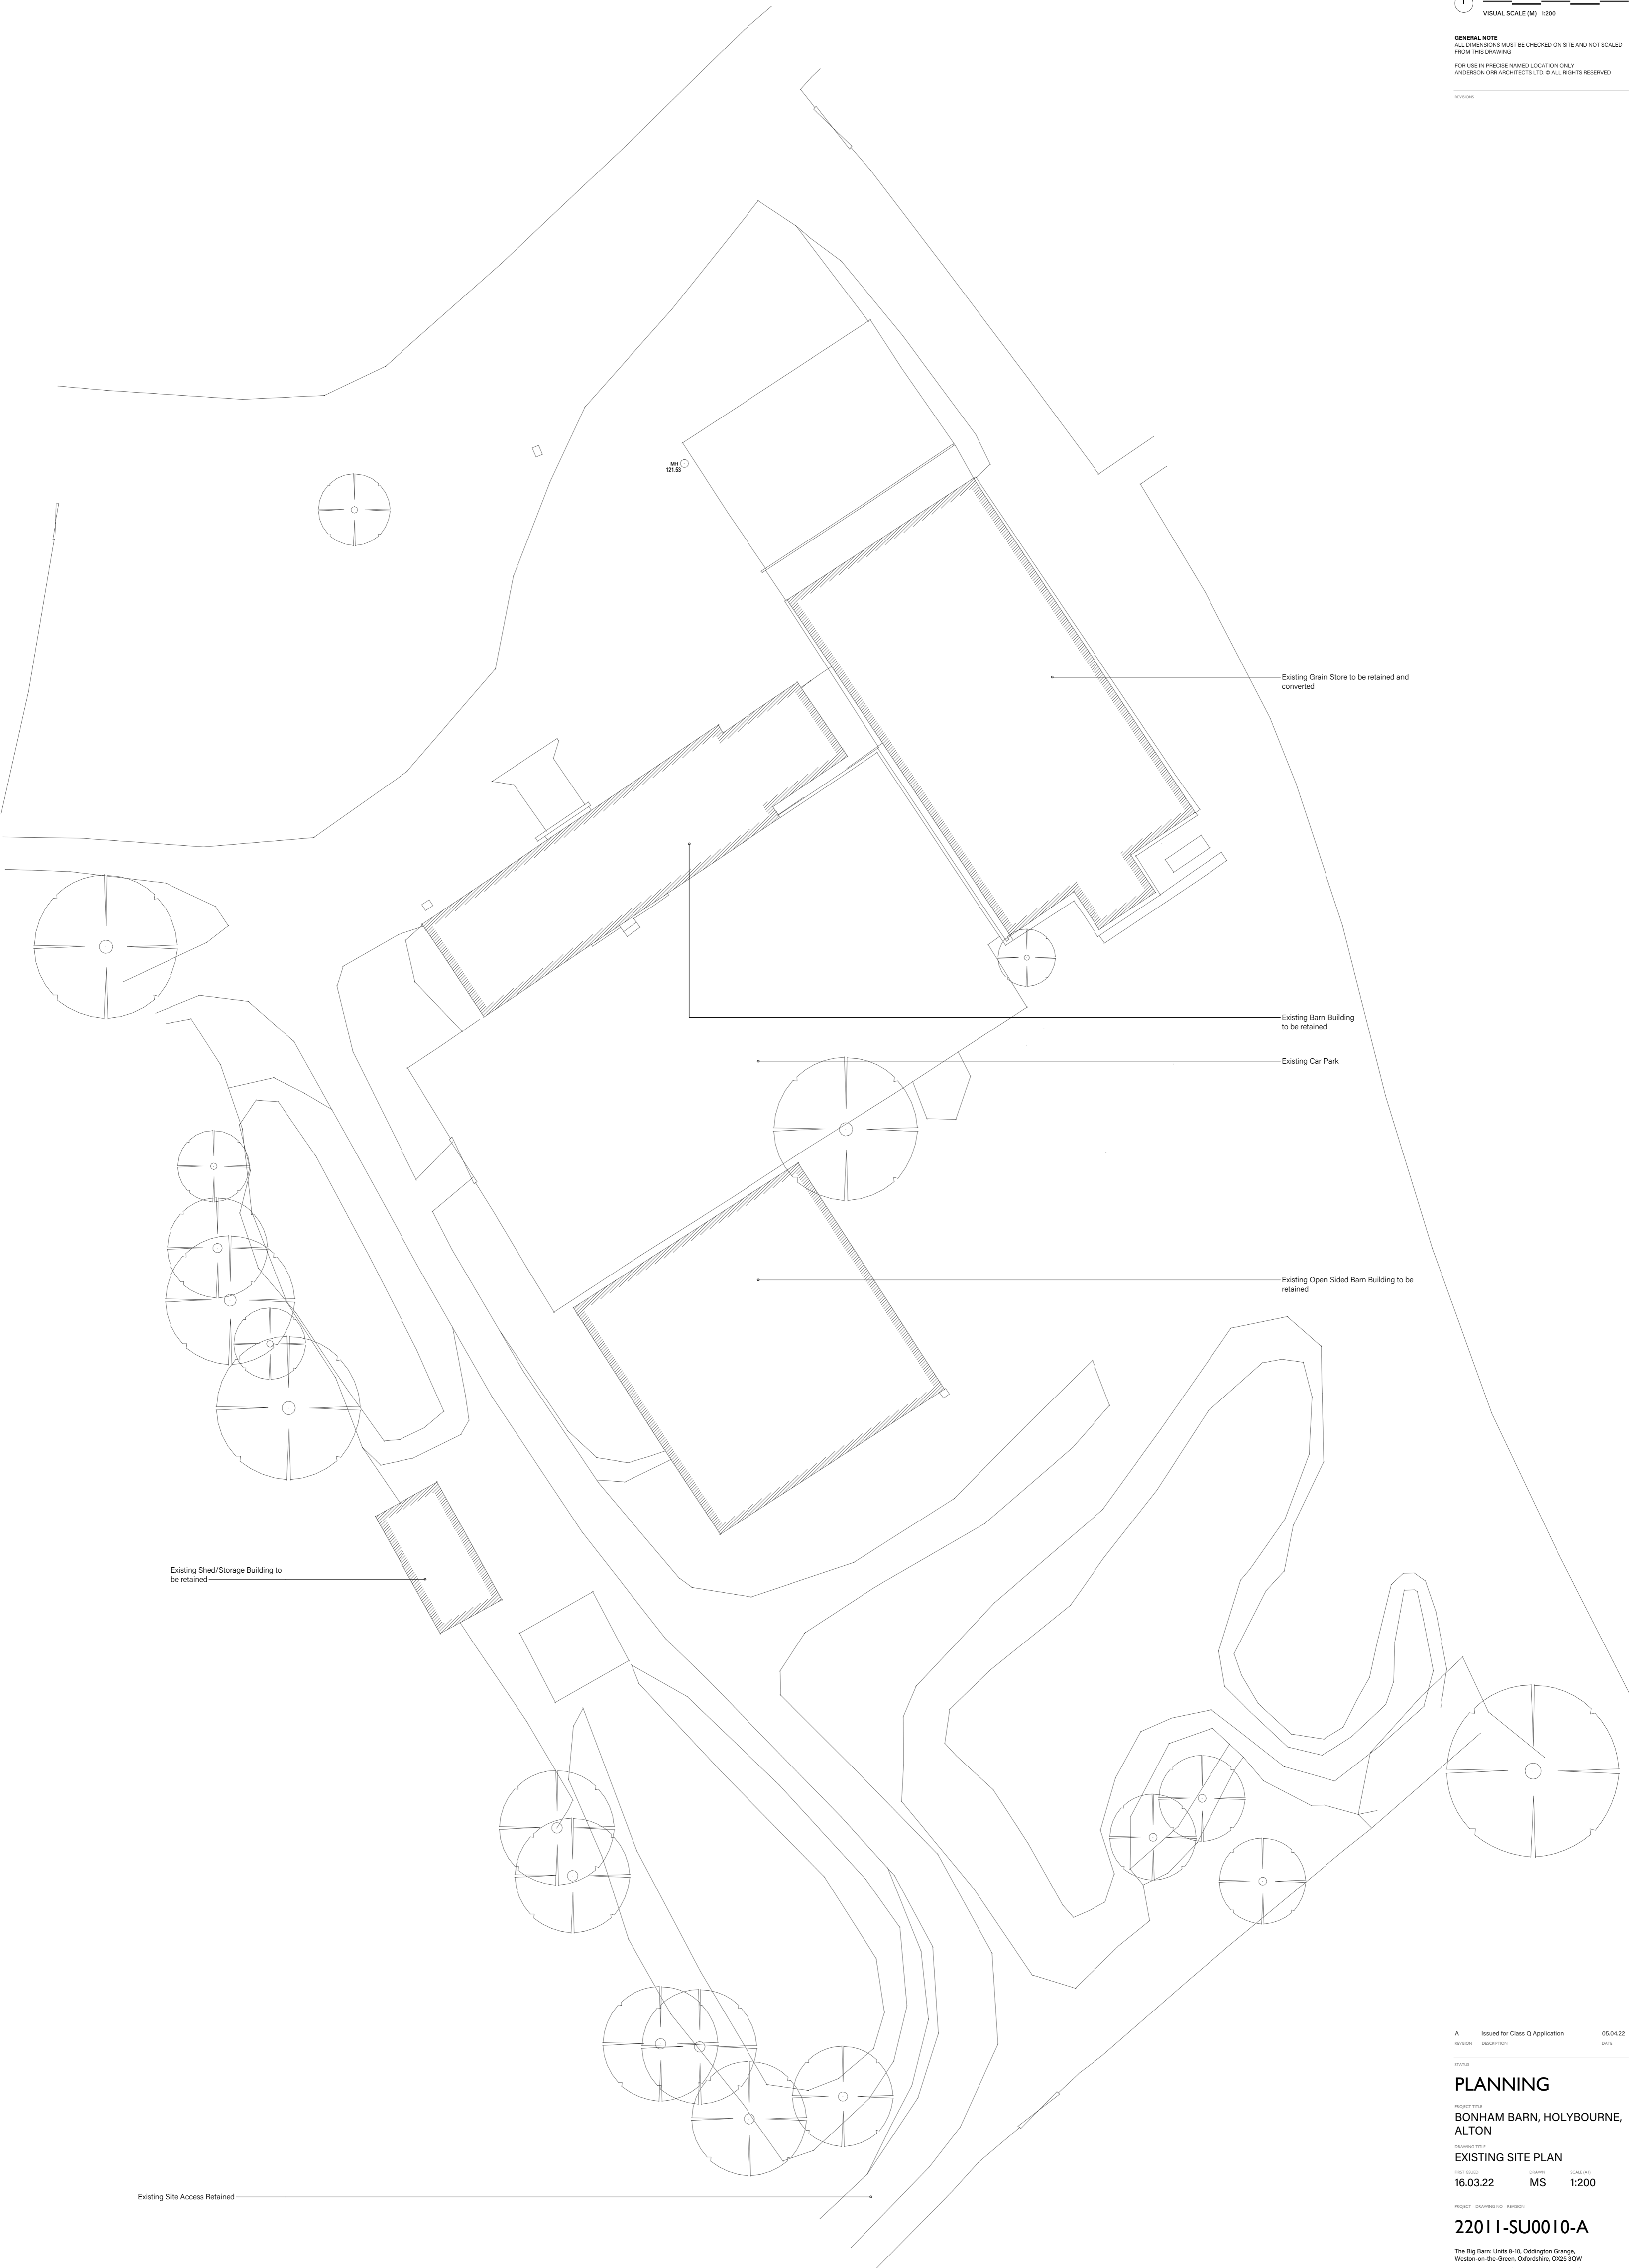

GENERAL NOTE
 ALL DIMENSIONS MUST BE CHECKED ON SITE AND NOT SCALED FROM THIS DRAWING
 FOR USE IN PRECISE NAMED LOCATION ONLY
 ANDERSON ORR ARCHITECTS LTD. © ALL RIGHTS RESERVED

REVISIONS



REVISION	DESCRIPTION	DATE
A	Issued for Class Q Application	05.04.22

PLANNING
 PROJECT TITLE
BONHAM BARN, HOLYBOURNE, ALTON
 DRAWING TITLE
EXISTING SITE PLAN
 SHEET NUMBER: **16.03.22** DRAWING NUMBER: **MS** SCALE: **1:200**

PROJECT - DRAWING NO. - REVISION
22011-SU0010-A
 The Big Barn, Units 8-10, Coddington Grange,
 Weston-on-the-Green, Cotswolds, OX20 3DQW
 +44 (0) 1865 873936 | info@andersonorr.com | andersonorr.com