



EXISTING SIDE ELEVATION A  
SCALE 1:50




EXISTING FRONT ELEVATION  
SCALE 1:50

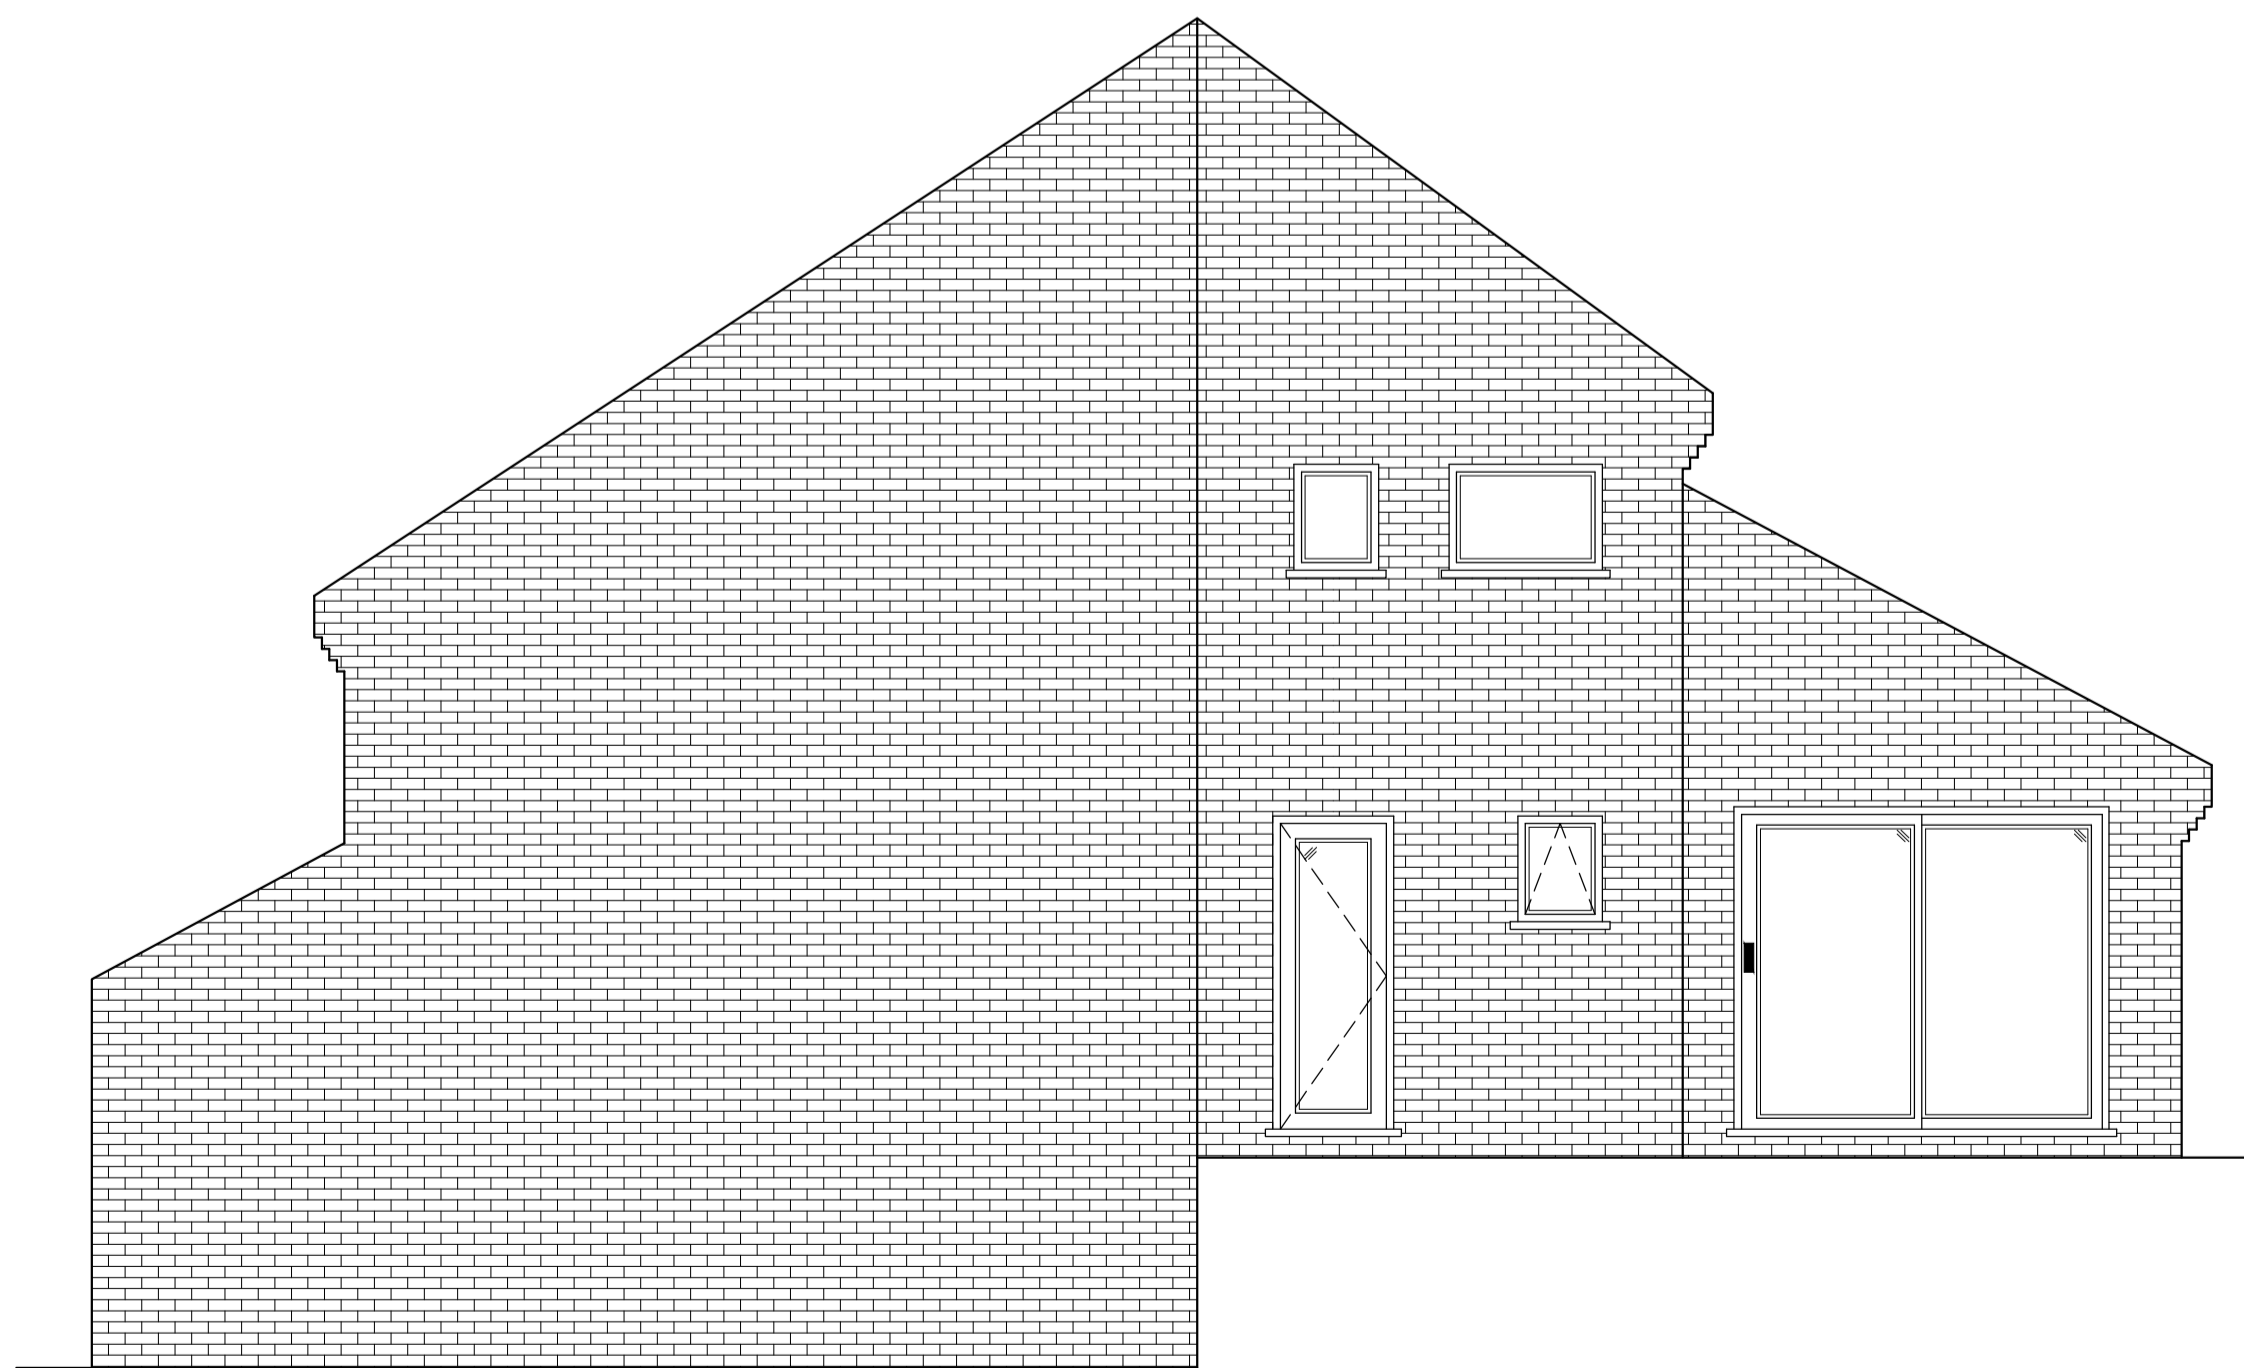

EXISTING SIDE ELEVATION B  
SCALE 1:50

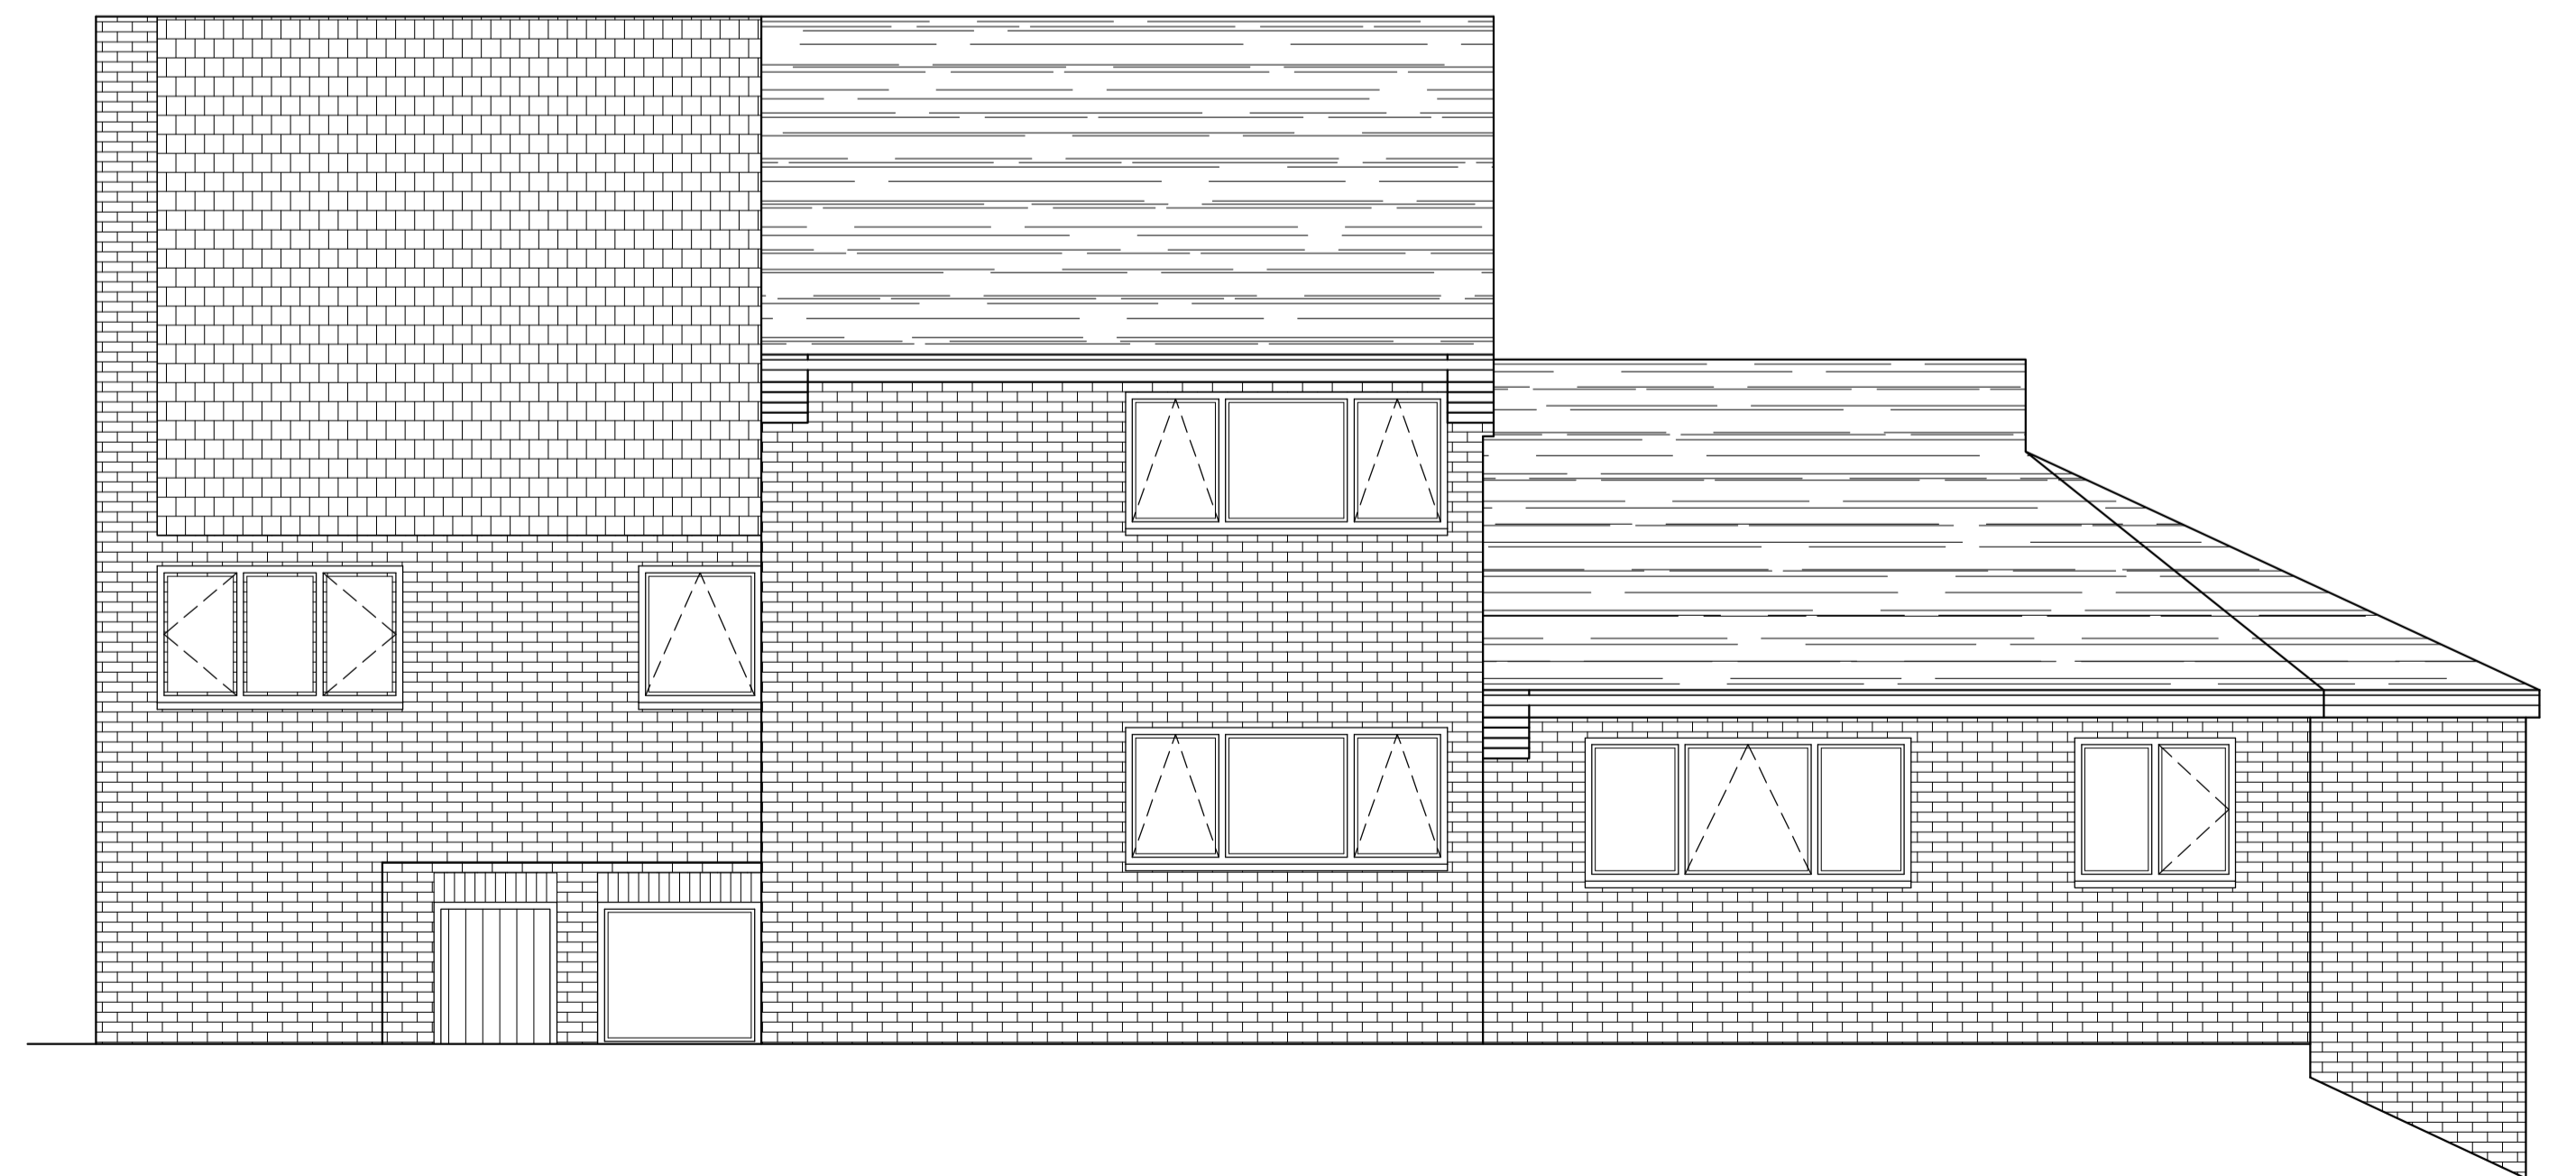

EXISTING REAR ELEVATION  
SCALE 1:50

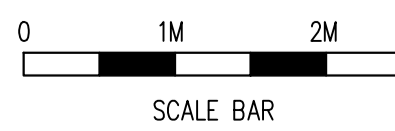

| Rev | Date | By | Check | Revisions |
|-----|------|----|-------|-----------|
|     |      |    |       |           |

Client  
MR & MRS KEITH BARKER

Job Title  
SINGLE STOREY SIDE EXTENSION  
& ROOF ALTERATIONS  
AT 47 DRUDGEON WAY  
BEAN  
DARTFORD KENT DA2 8BJ

**ARCHITECTURAL CONSULTANTS**

**ANDERSON NORTH**

ANDERSON NORTH LIMITED  
Glen Lodge  
Priory Close, East Farleigh  
Kent ME15 0EY  
Tel: 01732 522 455  
Mob: 07957 627 440

Scale AS SHOWN @ A1 Date 07/04/22

Drawing Title  
EXISTING ELEVATIONS

Drawing No. 47-DRUDGEON-WAY-02 Rev. A