



All drawings are to be read in conjunction with the Standard Notes and Specifications drawing.
Do not scale this drawing, only use figured dimensions.

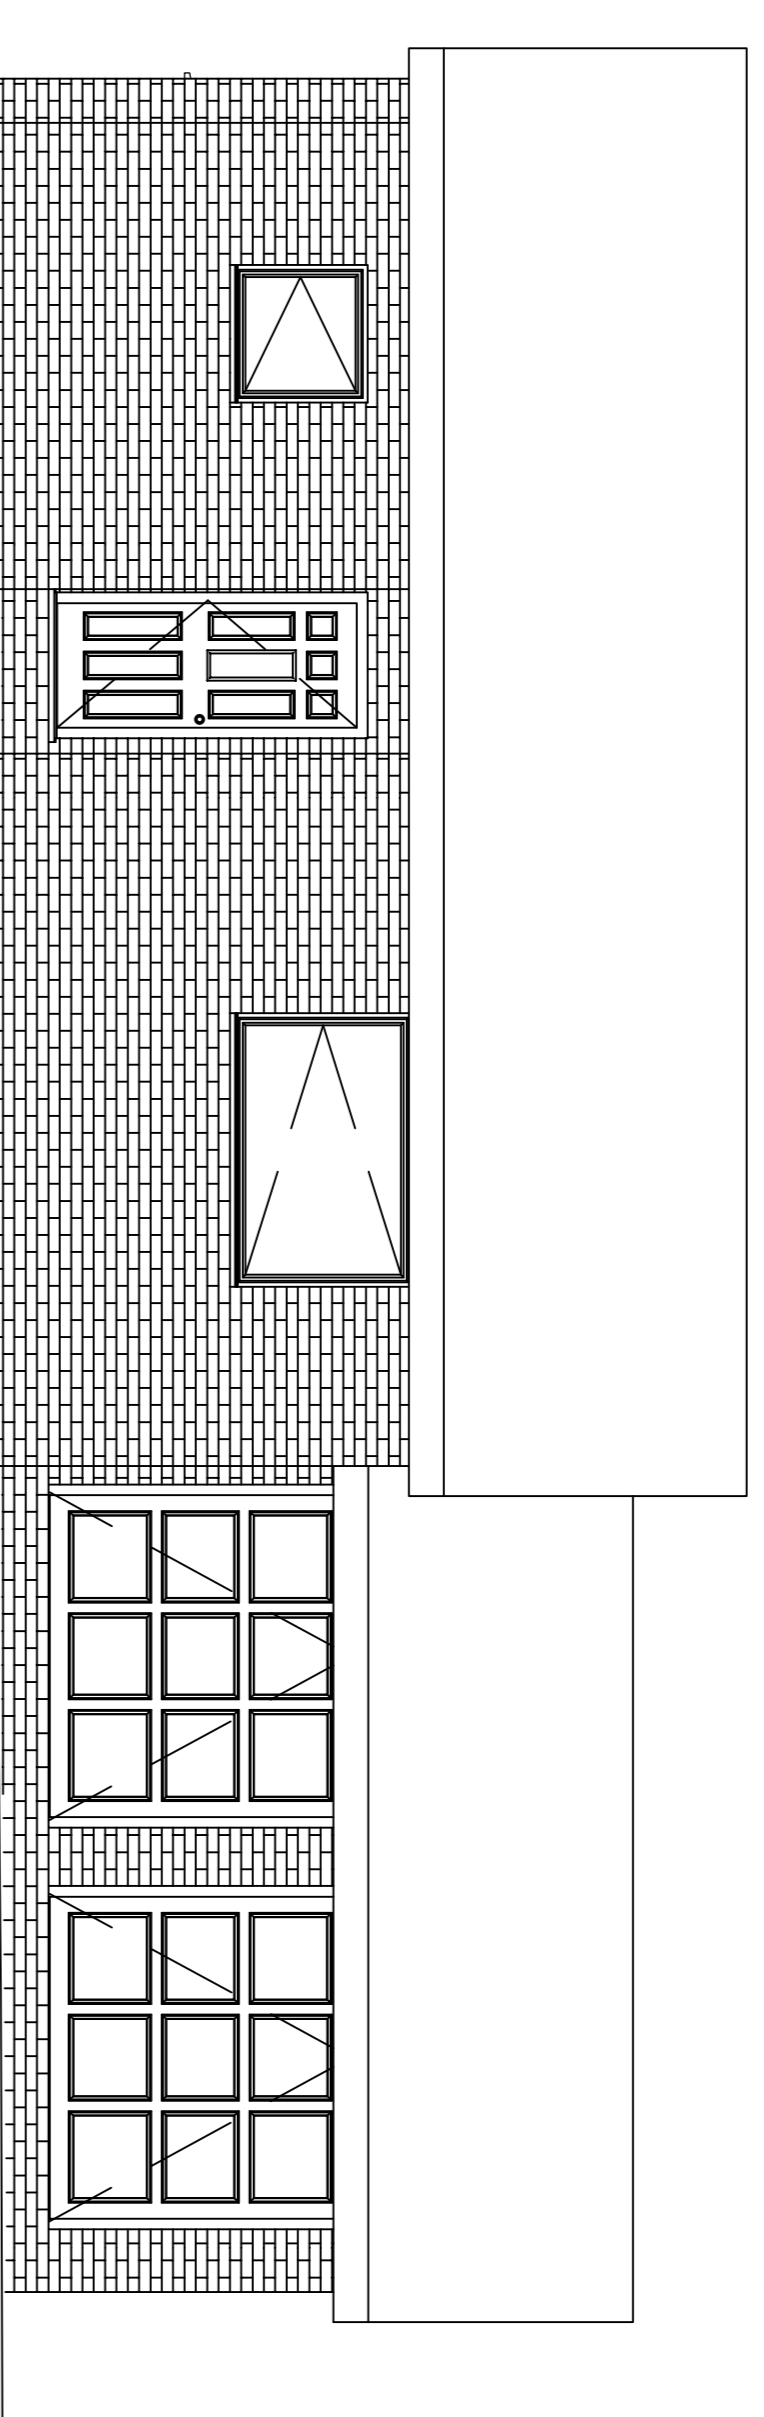


EXISTING FRONT ELEVATION

Scale 1:50

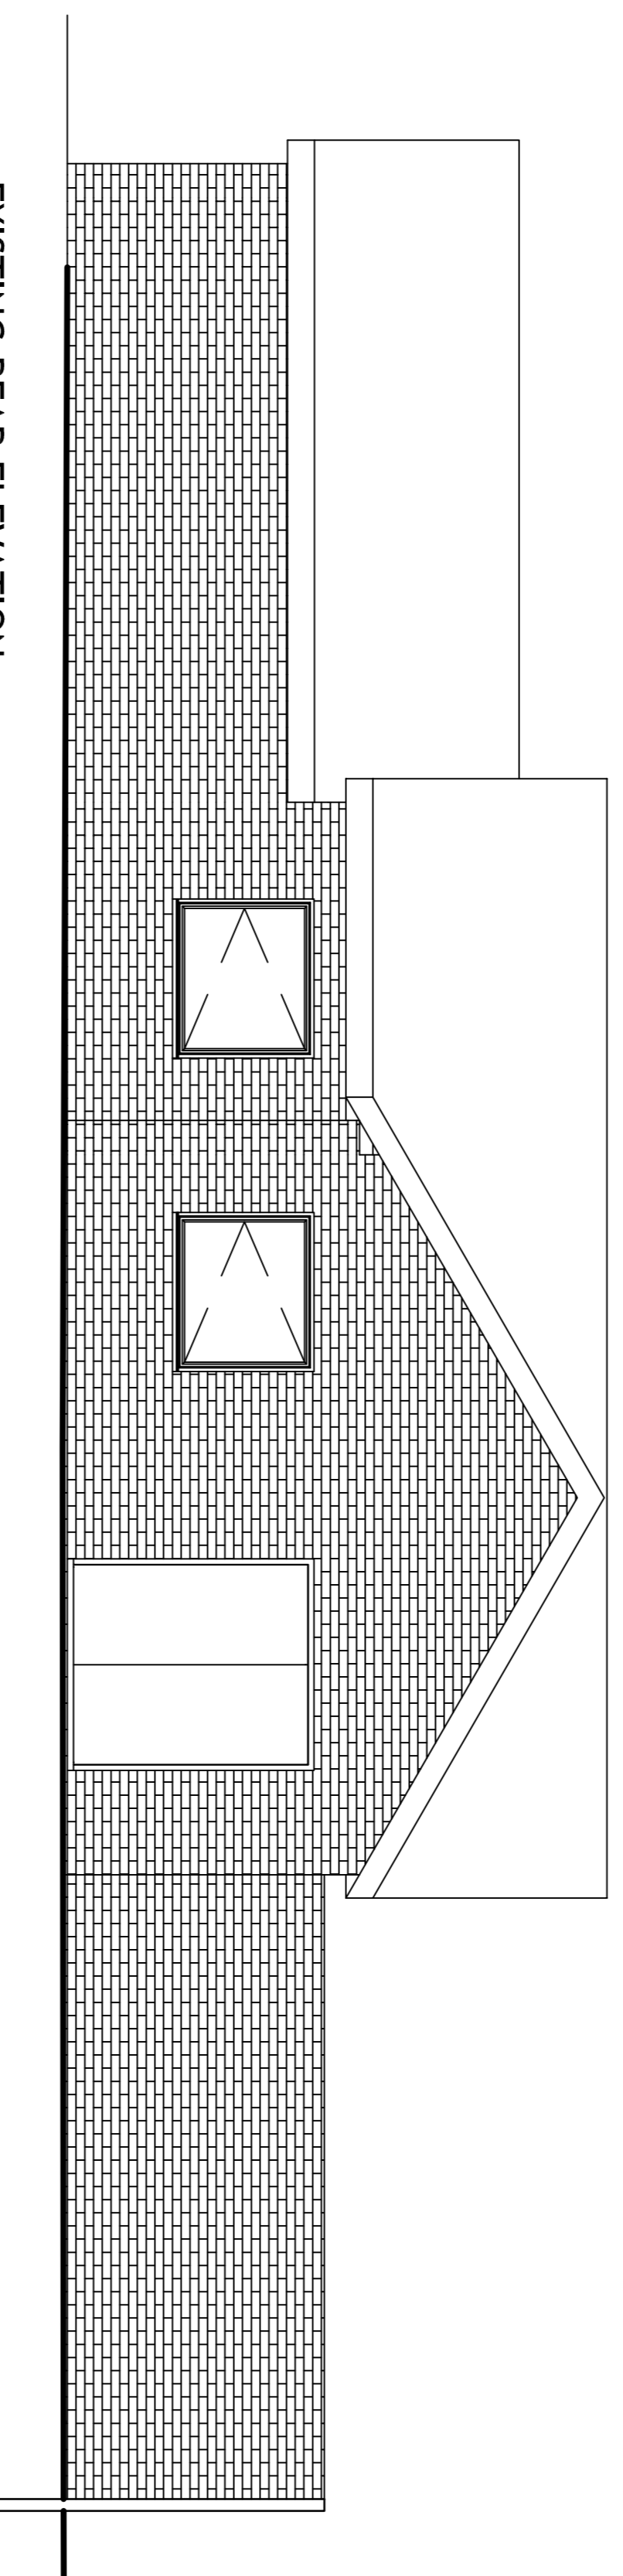

EXISTING REAR ELEVATION

Scale 1:50

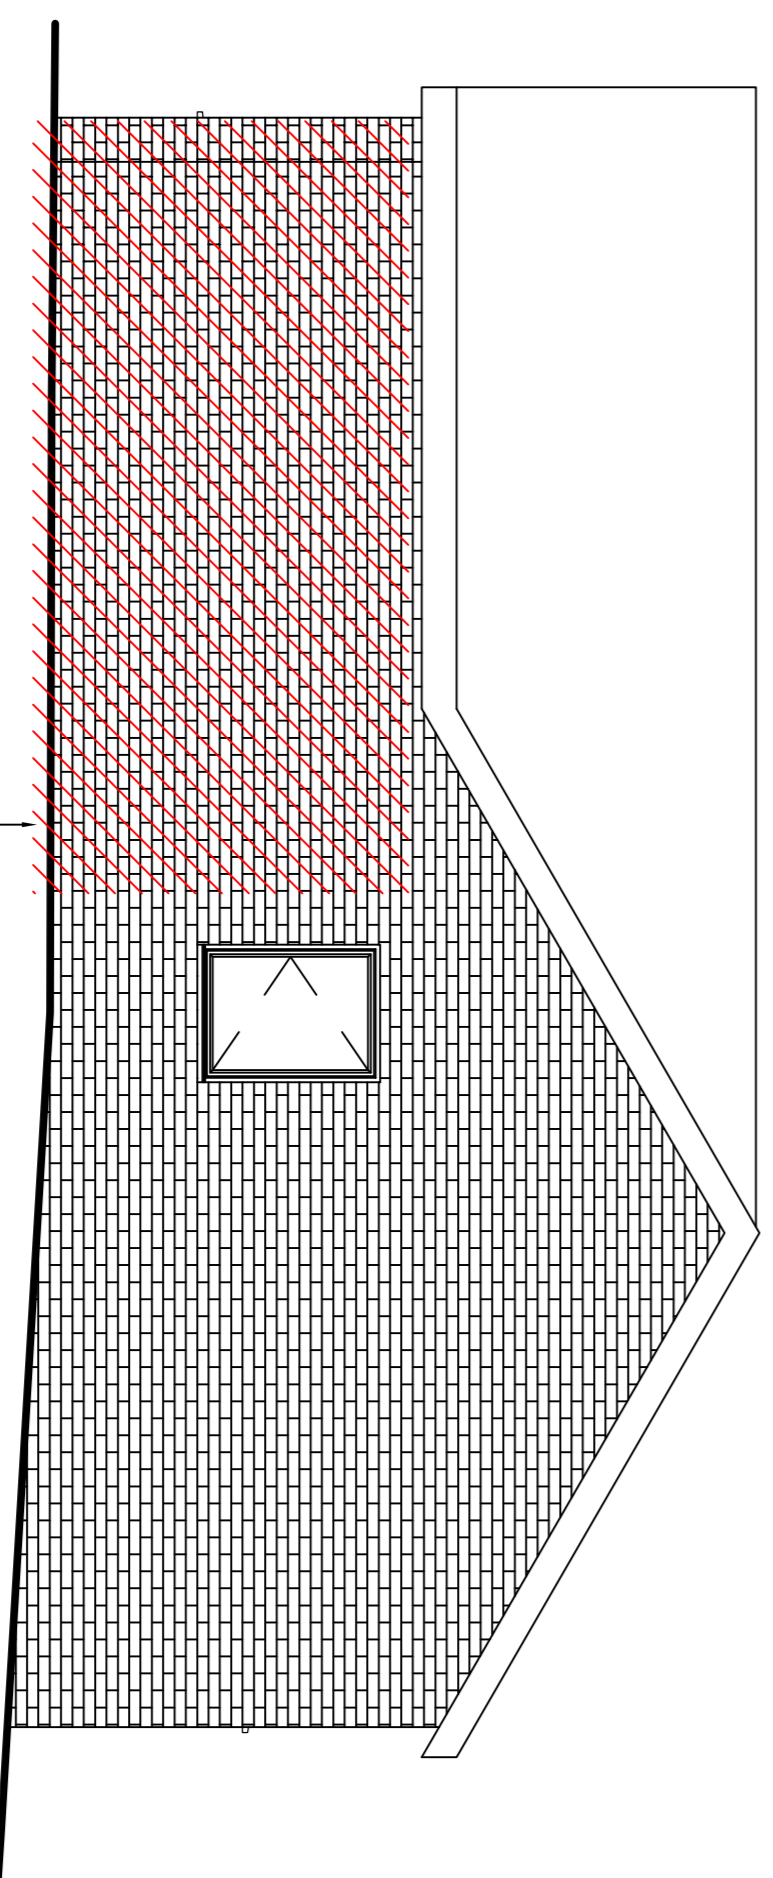

EXISTING SIDE ELEVATION

Scale 1:50

Rev	Description	By	CHK	APP	Date

Client:	MR PAT LOGAN				
Job:	203 SAUGH'S DRIVE GLASGOW G33 7BN				
Title:	EXISTING ELEVATIONS				
Stage:	PLANNING				
Drawn:	J.D	Checked:	J.D	Approved:	
Scale:	AS SHOWN		Date created:	APRIL 2022	
Drawing No:	22-014-002				Rev:
					PL0