




All drawings are to be read in conjunction with the Standard Notes and Specifications drawing.
Do not scale this drawing, only use figured dimensions.

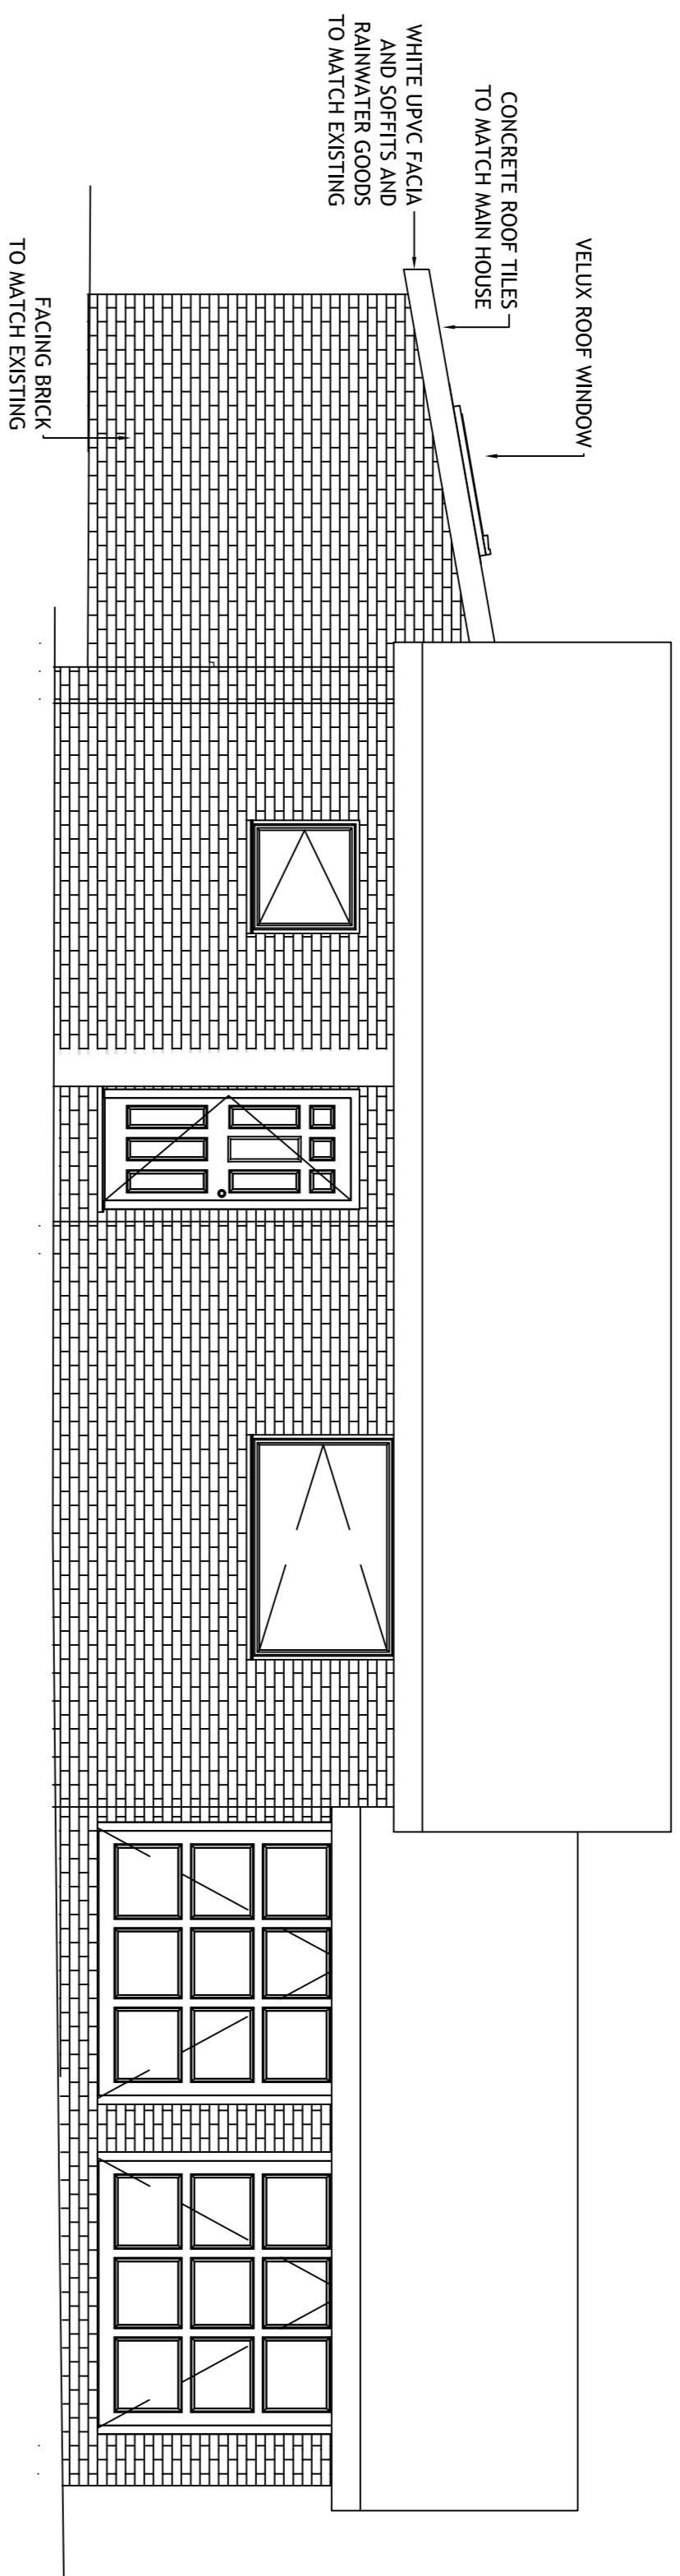

PROPOSED FRONT ELEVATION
Scale 1:50

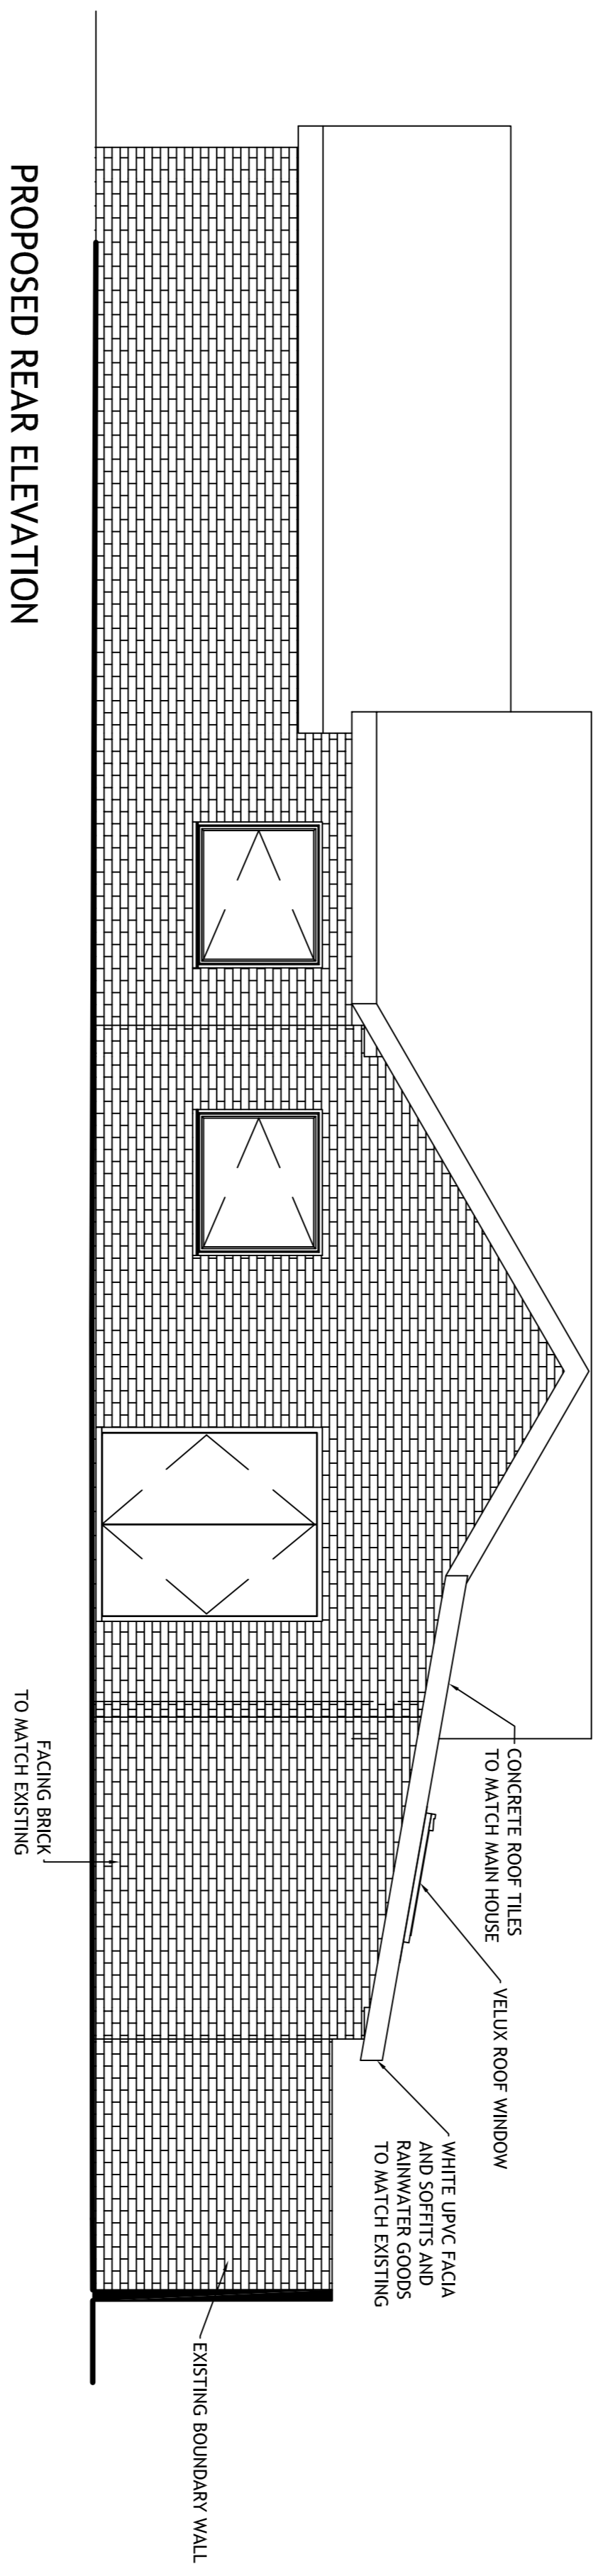

PROPOSED REAR ELEVATION
Scale 1:50

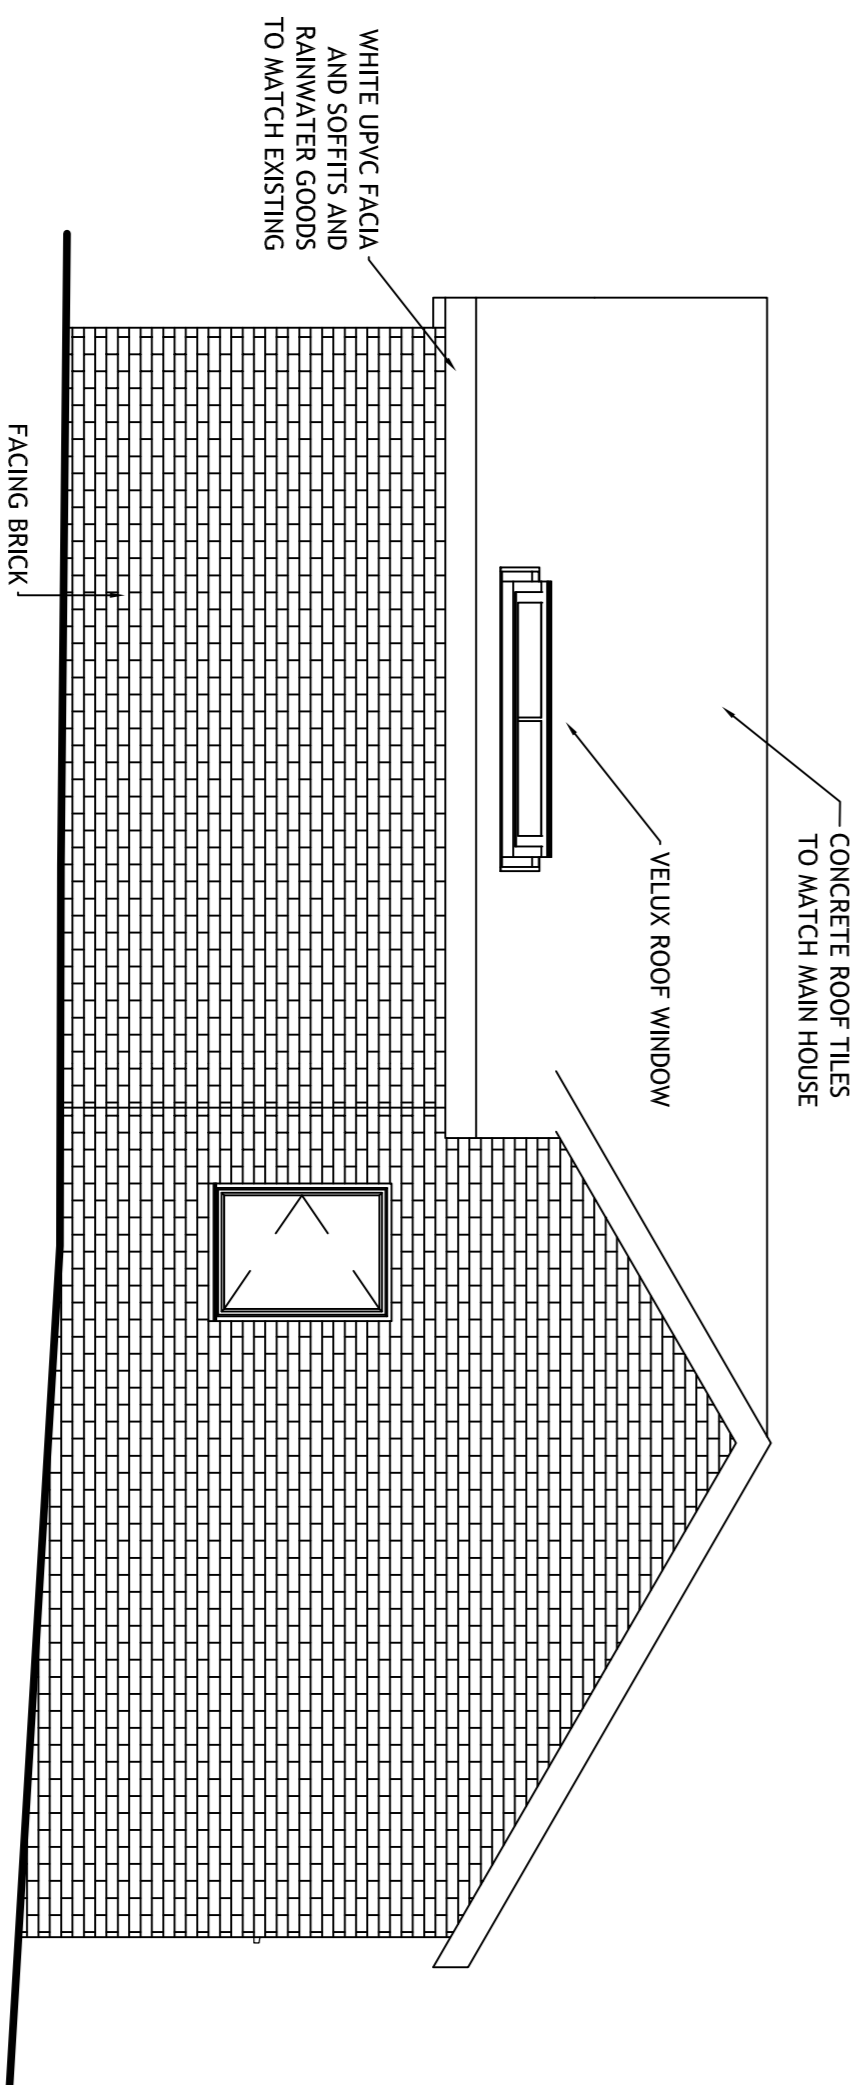

PROPOSED SIDE ELEVATION
Scale 1:50

Rev	Description	By	CHK	APP	Date

Client: MR PAT LOGAN
 Job: 203 SAUGH'S DRIVE GLASGOW G33 1BN
 Title: PROPOSED ELEVATIONS

PLANNING

Drawn: J.D. | Checked: J.D. | Approved: AS SHOWN
 Scale: AS SHOWN | Date created: APRIL 2022
 Drawing No: 22-014-003 | Rev: PL0