



All drawings are to be read in conjunction with the Standard Notes and Specifications drawing.
Do not scale this drawing, only use figured dimensions.

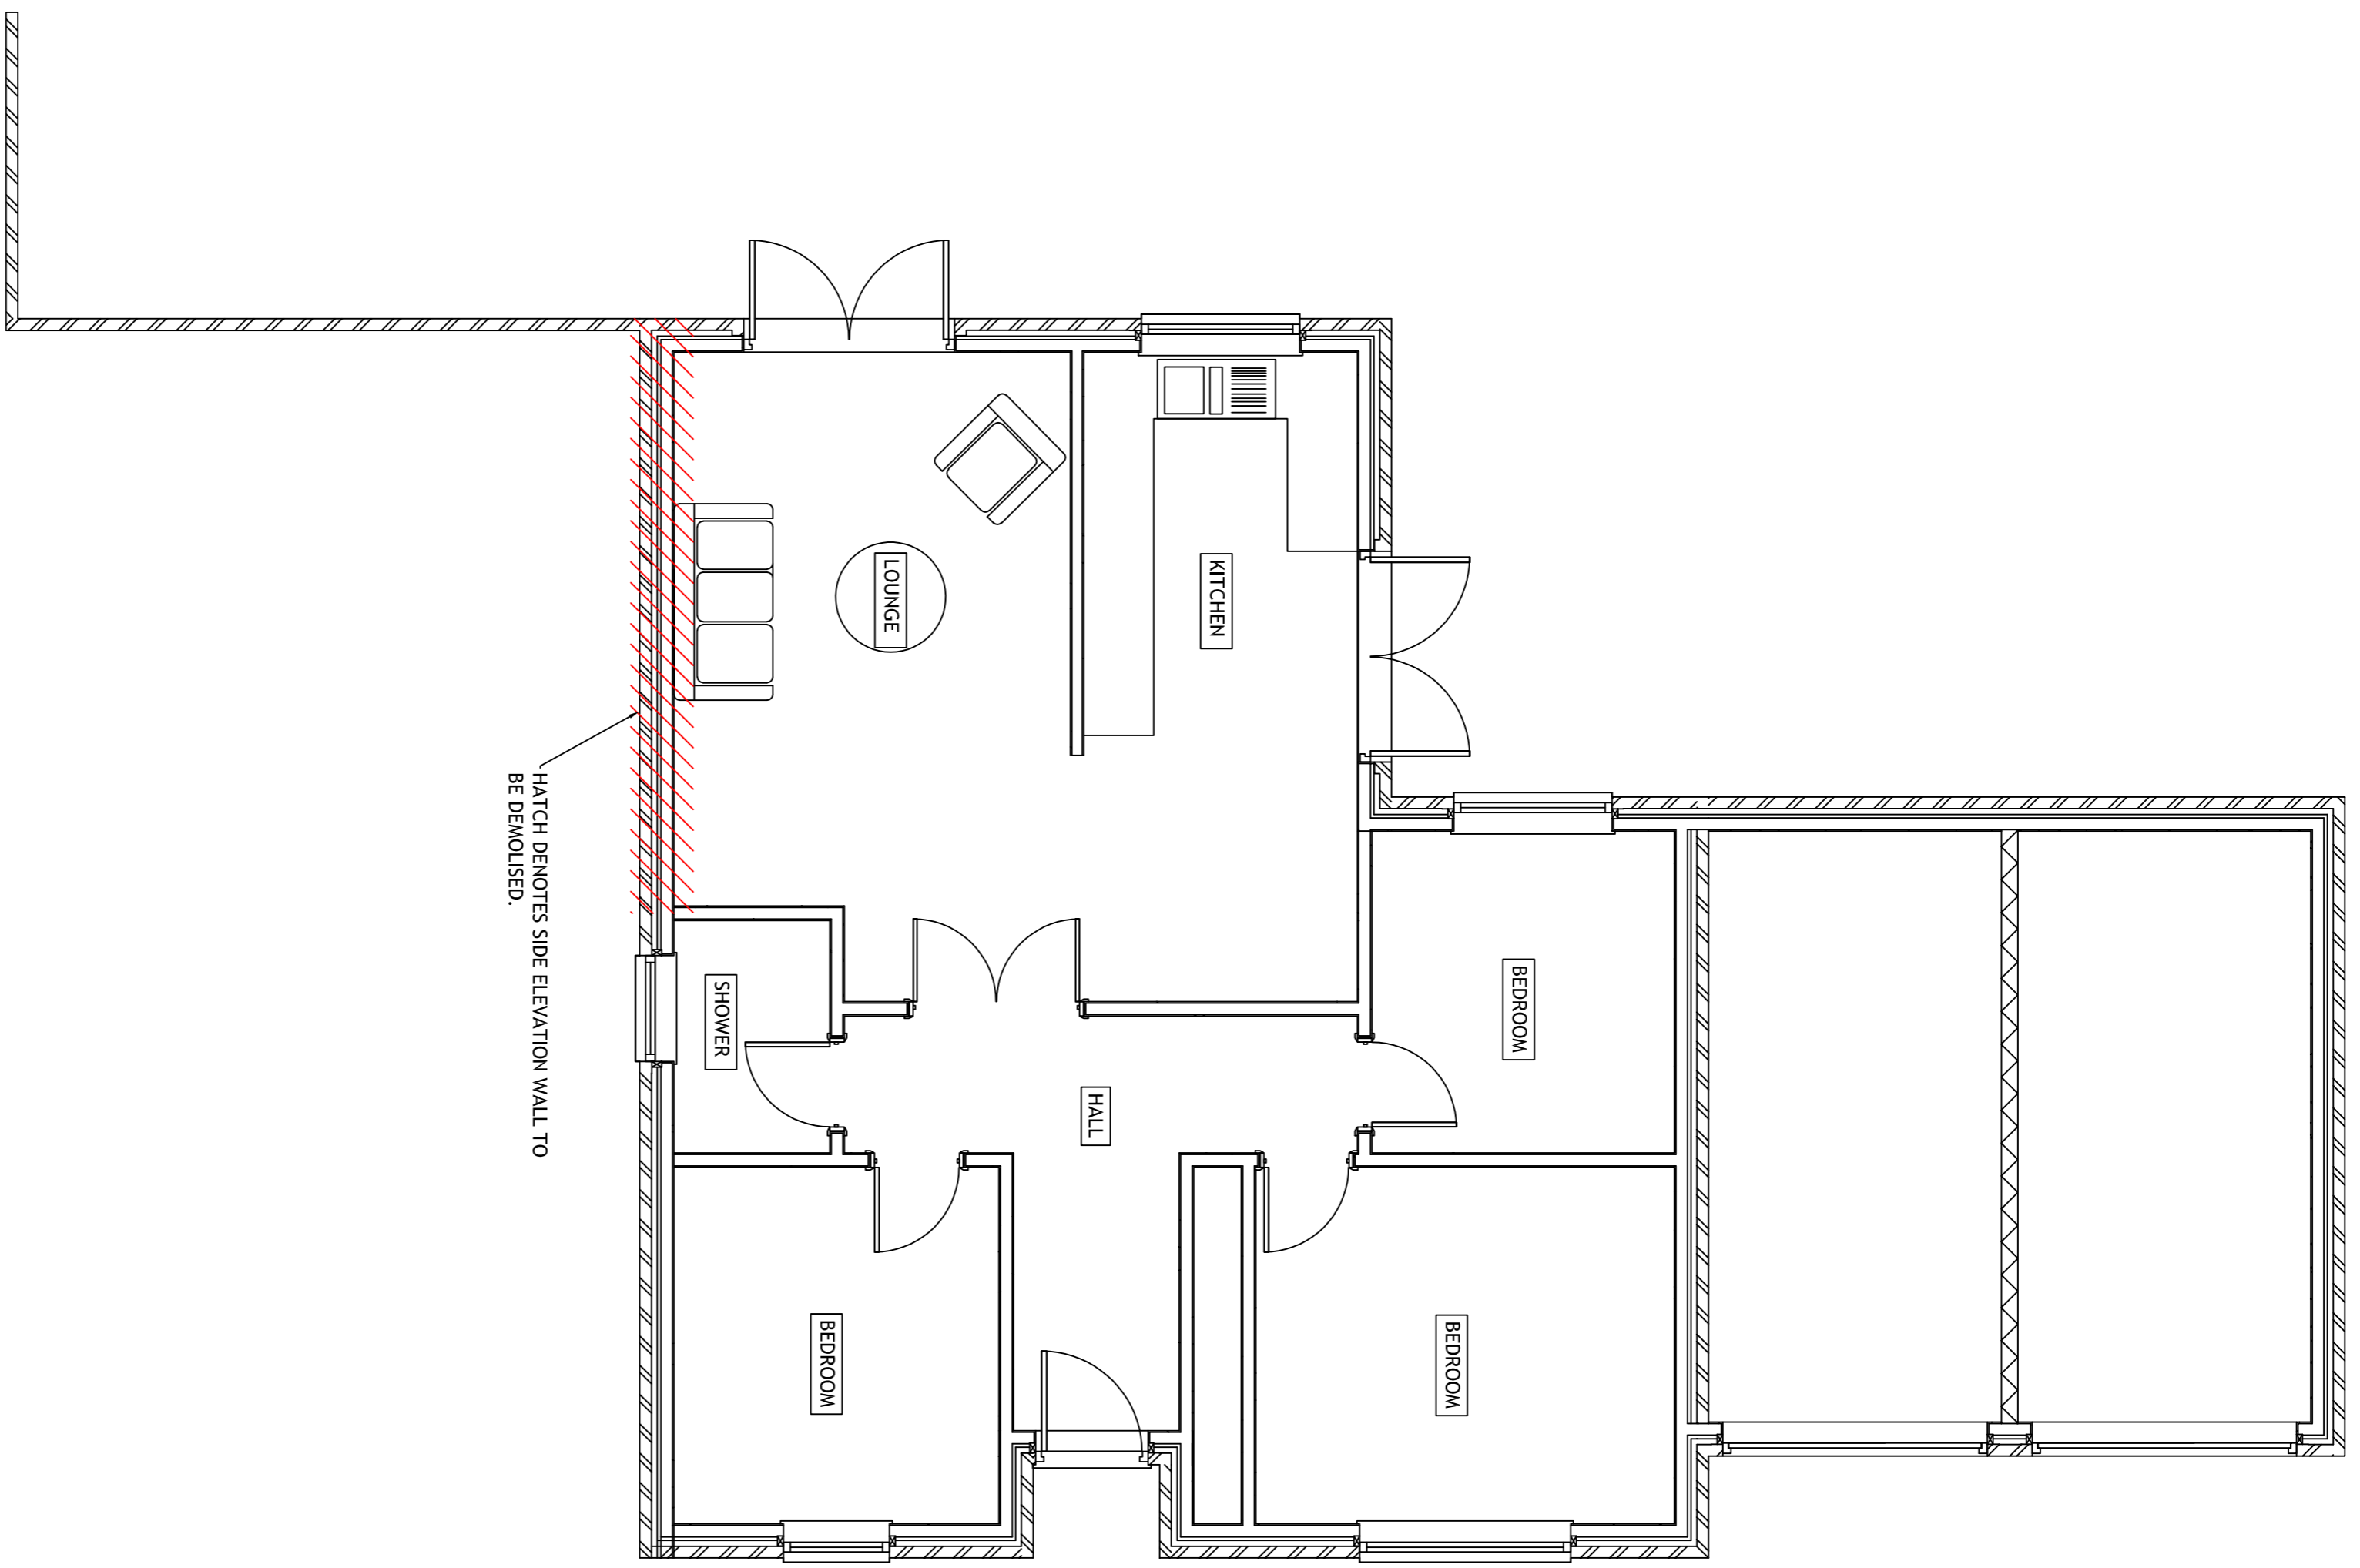

EXISTING GROUND FLOOR PLAN
Scale 1:50

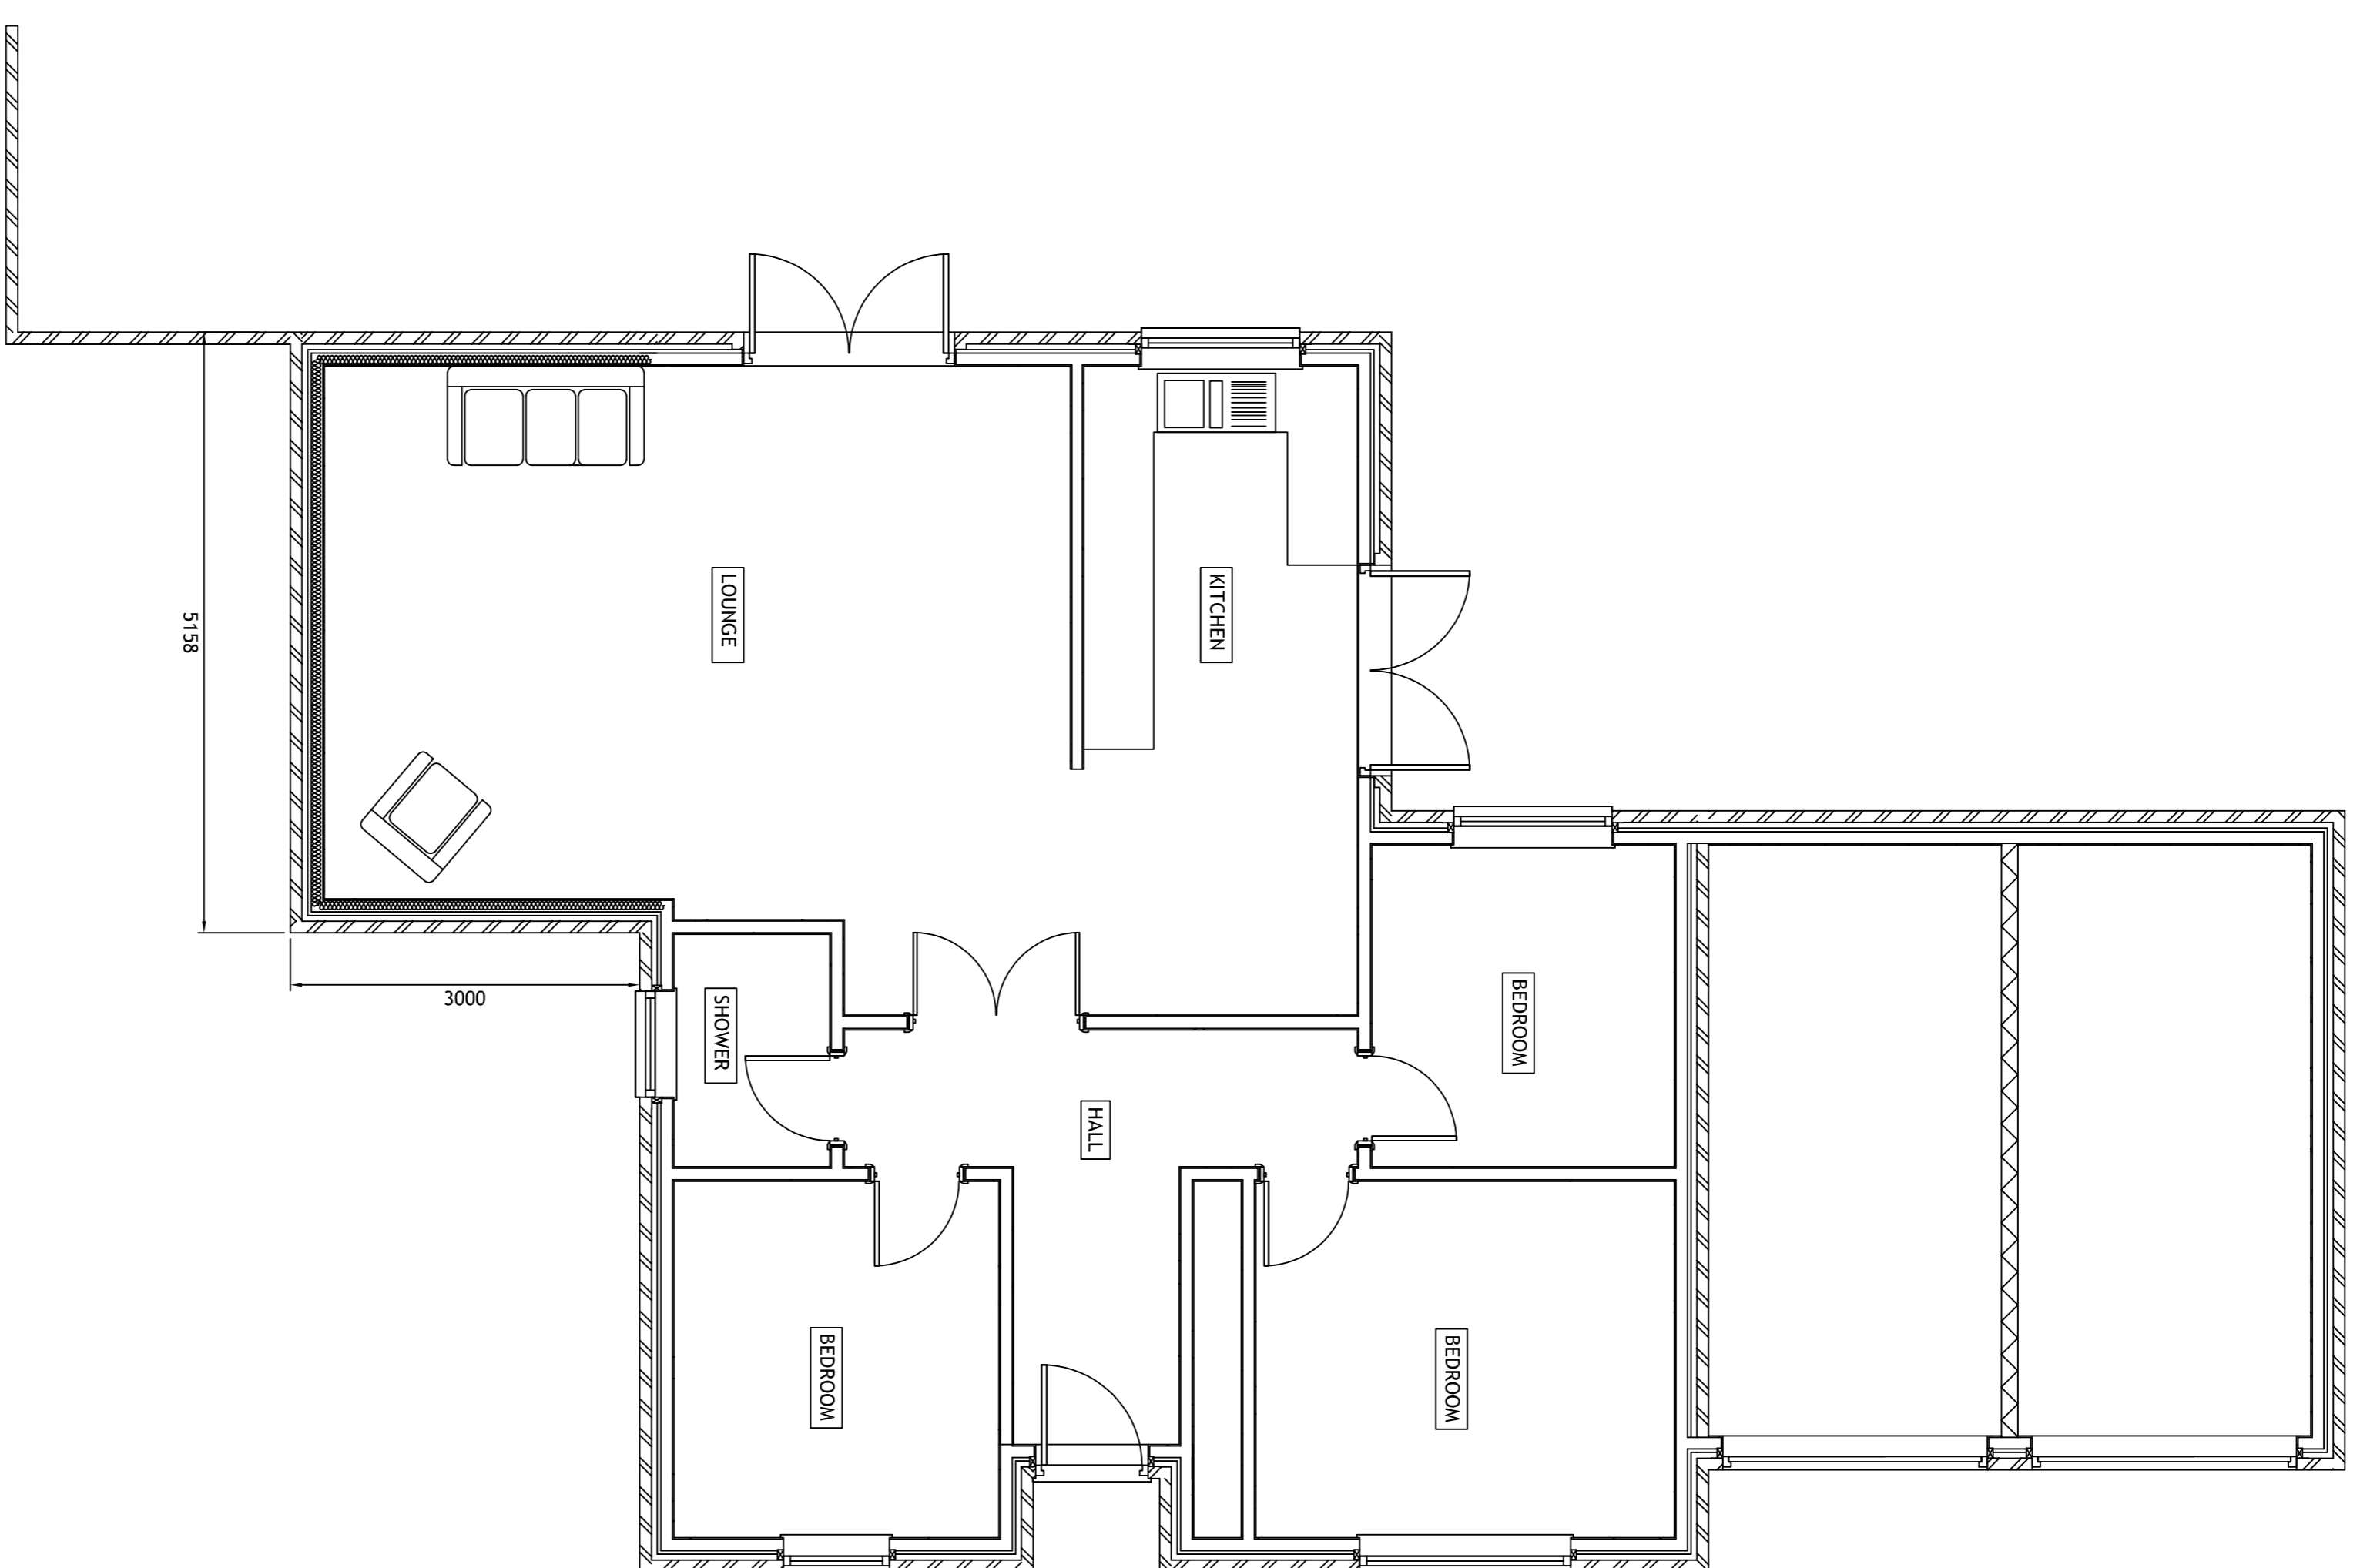

PROPOSED GROUND FLOOR PLAN
Scale 1:50

Rev	Description	By	CHK	APP	Date

Client:	MR PAT LOGAN				
Job:	203 SAUGHS DRIVE GLASGOW G33 1BN				
Title:	EXISTING & PROPOSED GROUND FLOOR PLAN				
Stage:	PLANNING				
Drawn:	J.D	Checked:	J.D	Approved:	
Scale:	AS SHOWN		Date created:	APRIL 2022	
Drawing No:	22-014-001				Rev:
					PL0