



PROPOSED FLOOR PLAN - DAY ROOM A

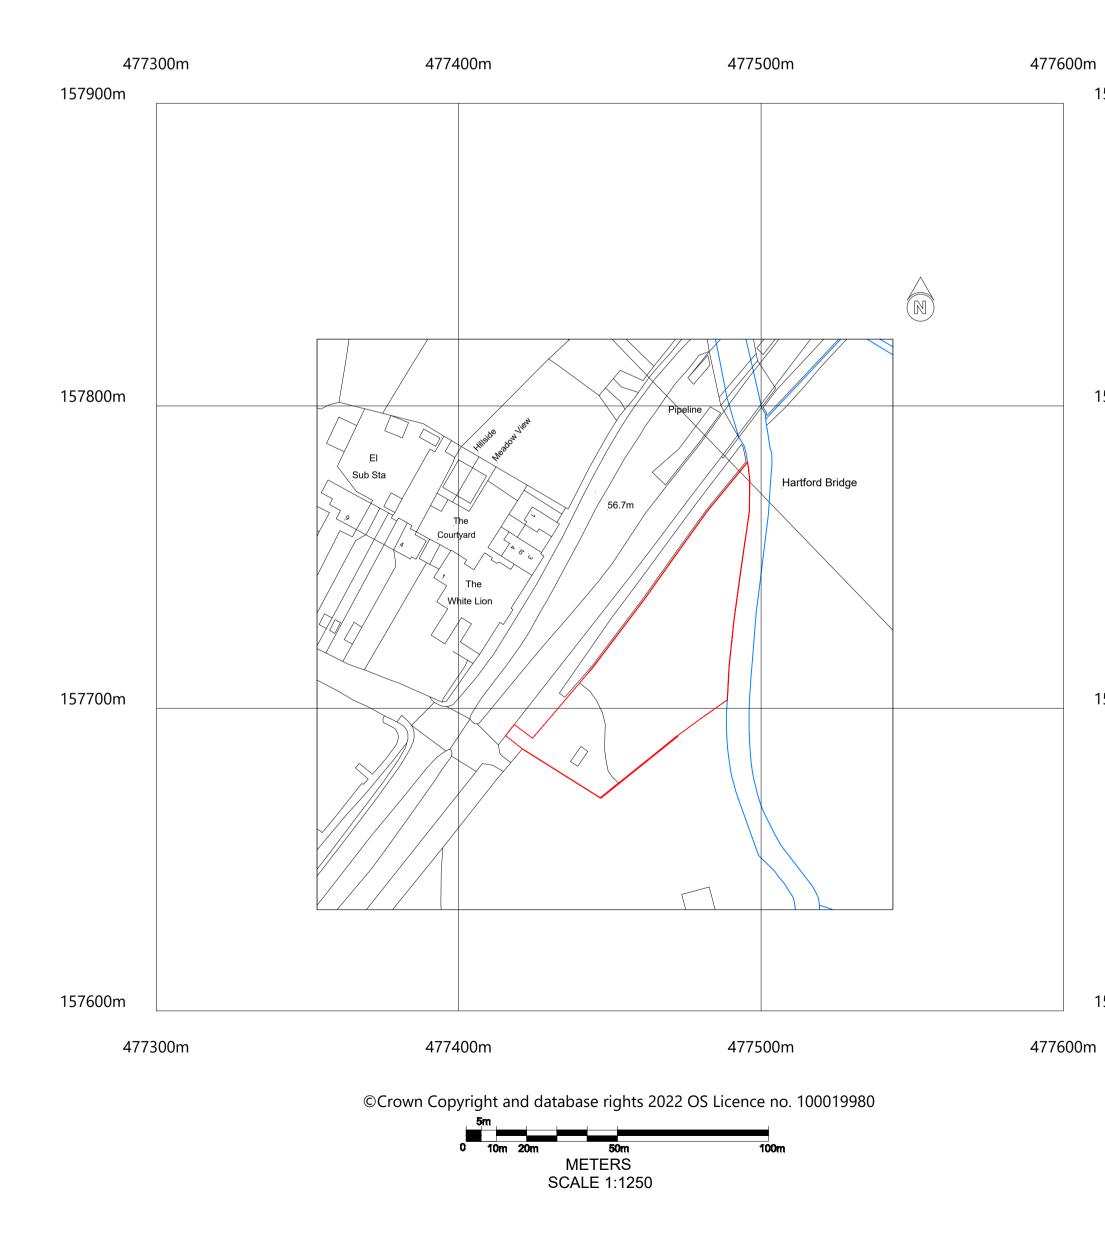



SCALE 1:50

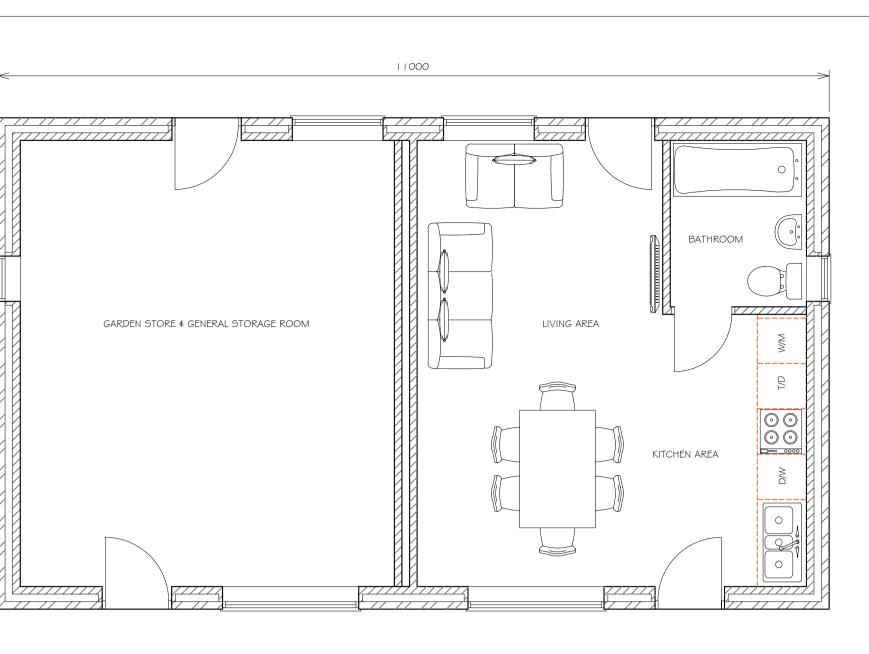



PROPOSED FLOOR PLAN - DAY ROOM B

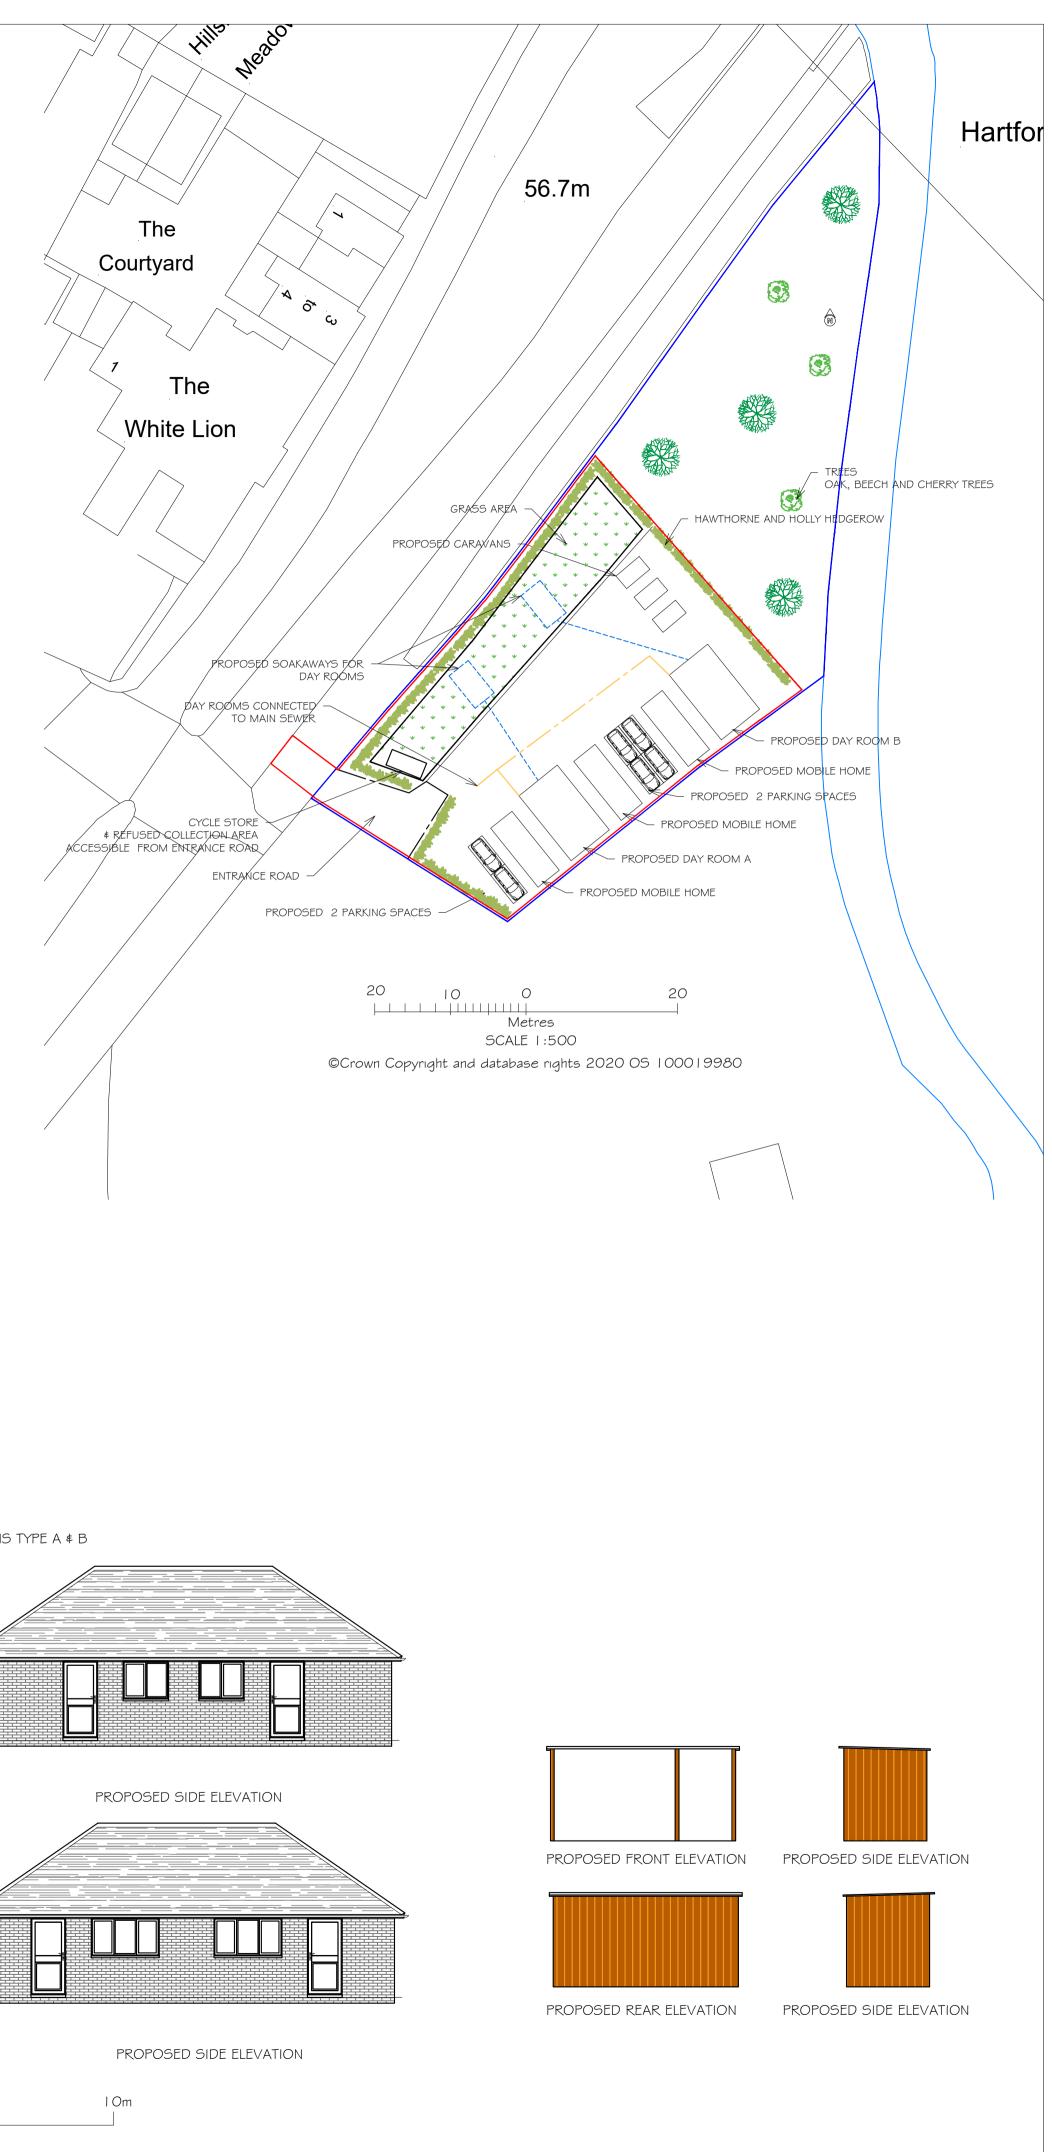

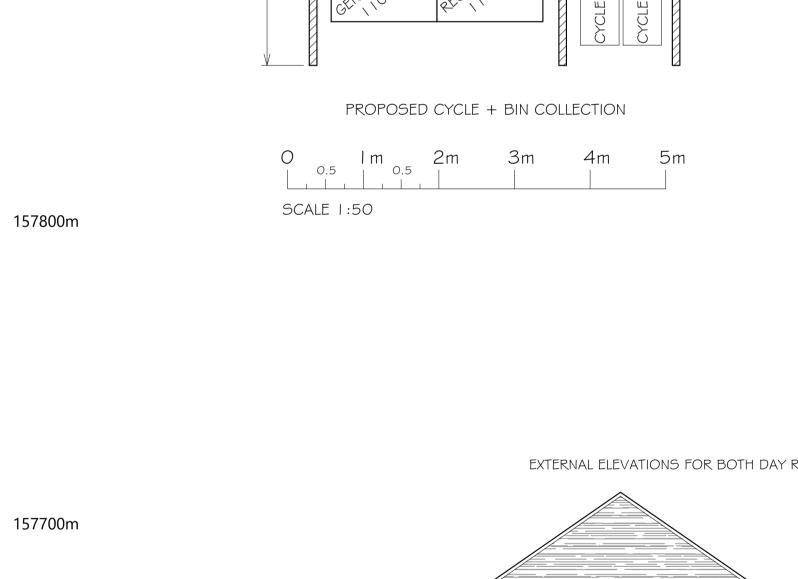

LOCKABLE CYCLE AREA -----


4900

157800m


157600m

157900m

EXTERNAL ELEVATIONS FOR BOTH DAY ROOMS TYPE A & B

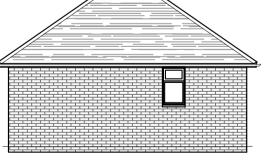

PROPOSED REAR ELEVATION

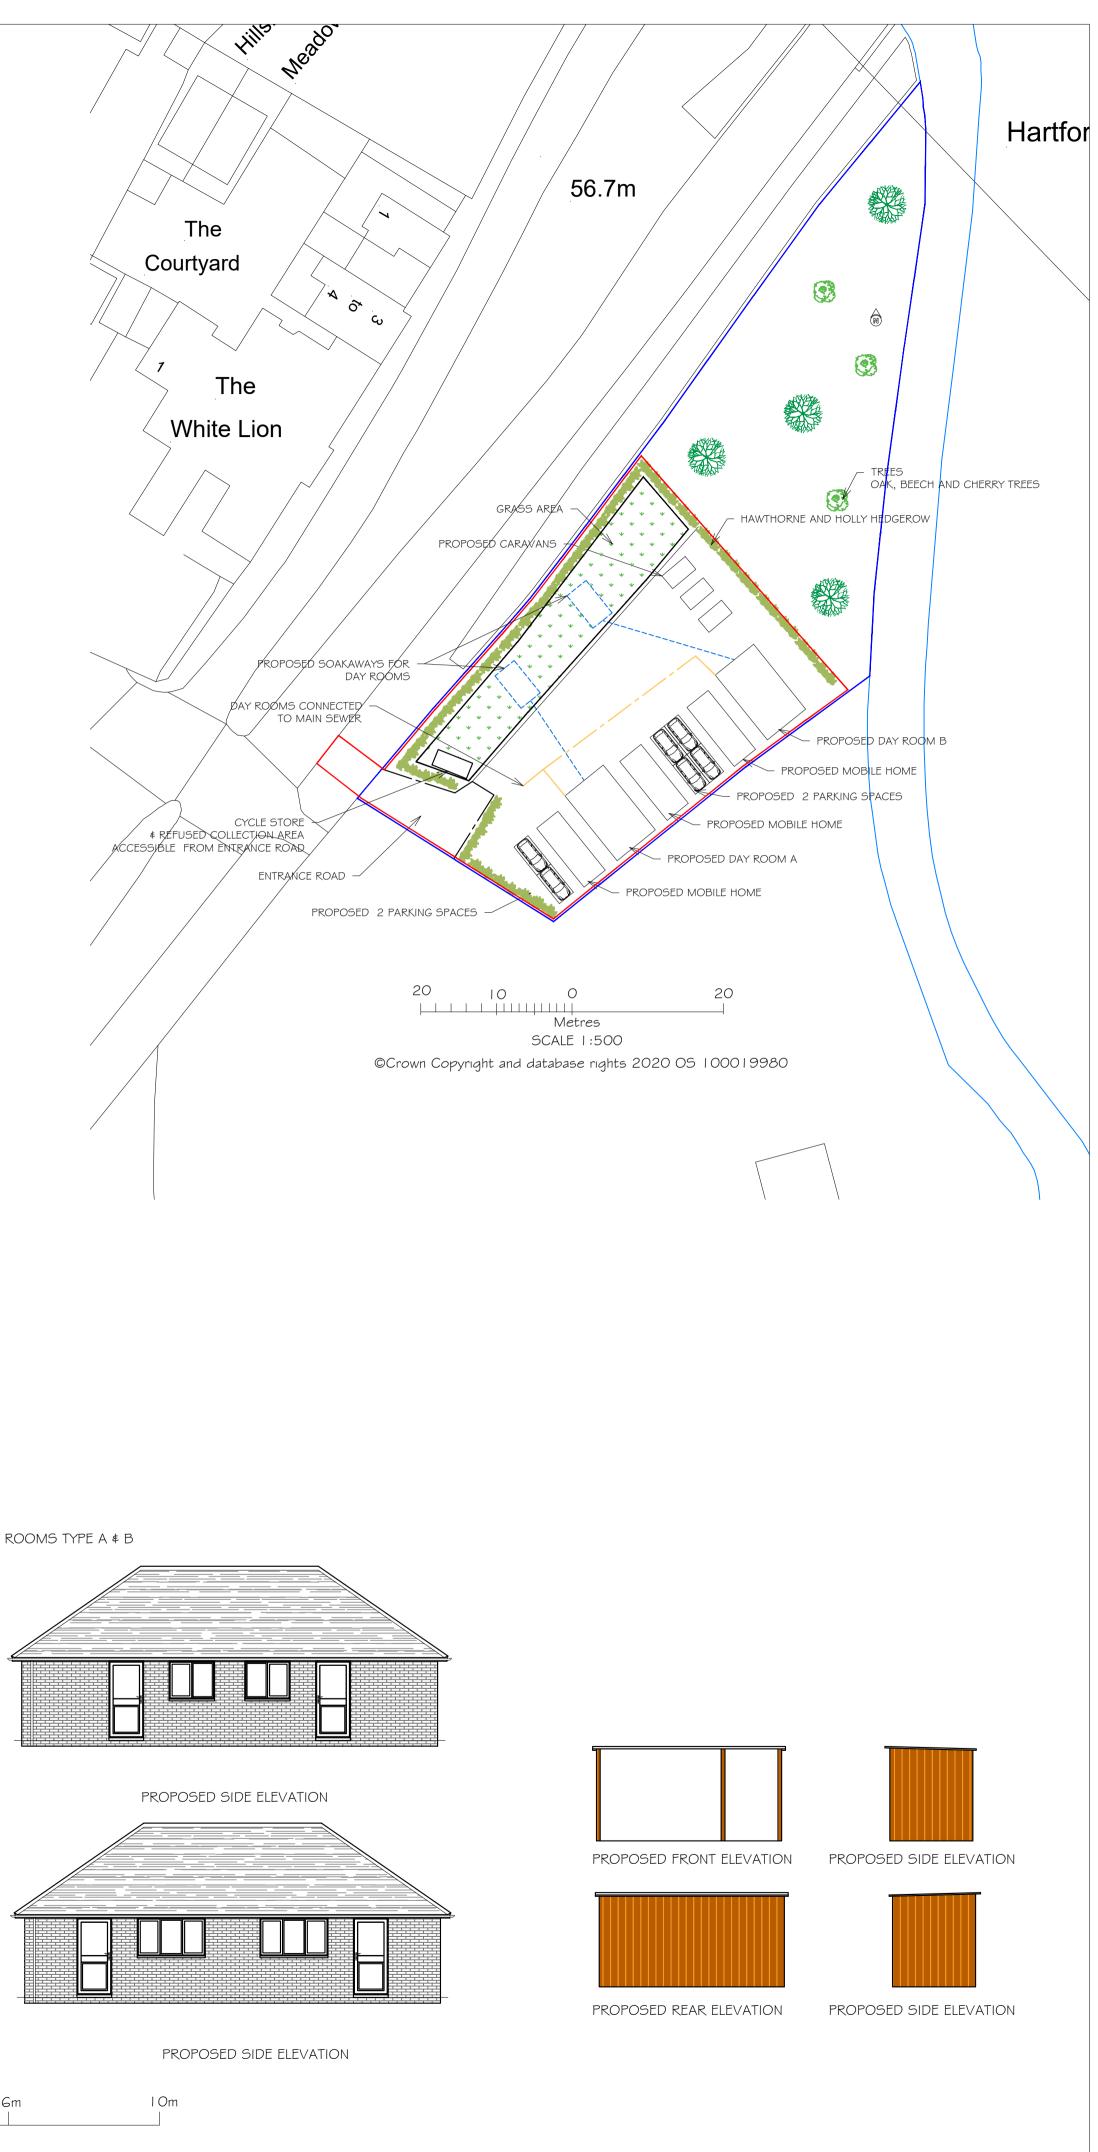

PROPOSED FRONT ELEVATION

0 2m 4m 6m | | | | | SCALE 1:100

Revision B - 10.5.22