



PROPOSED NEIGHBOURING ELEVATION

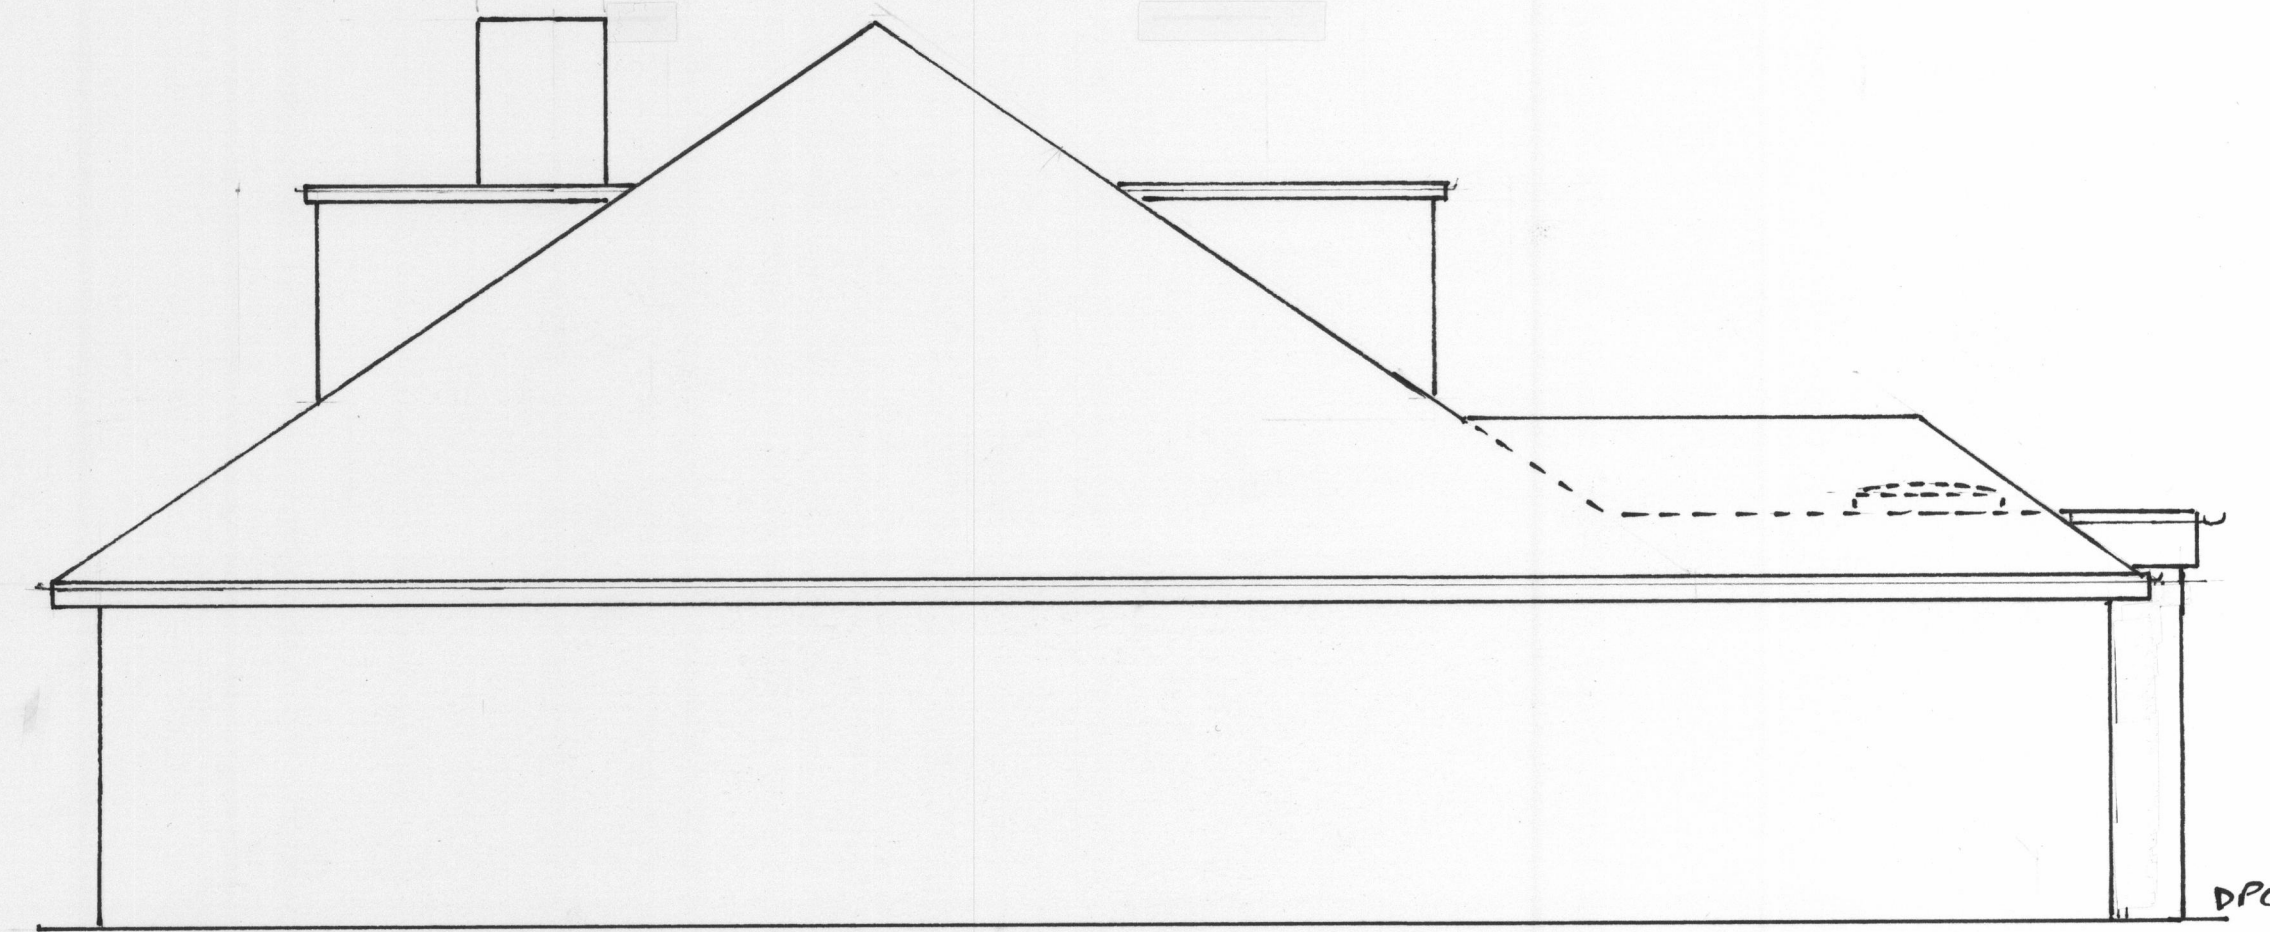


EXISTING NEIGHBOURING SIDE

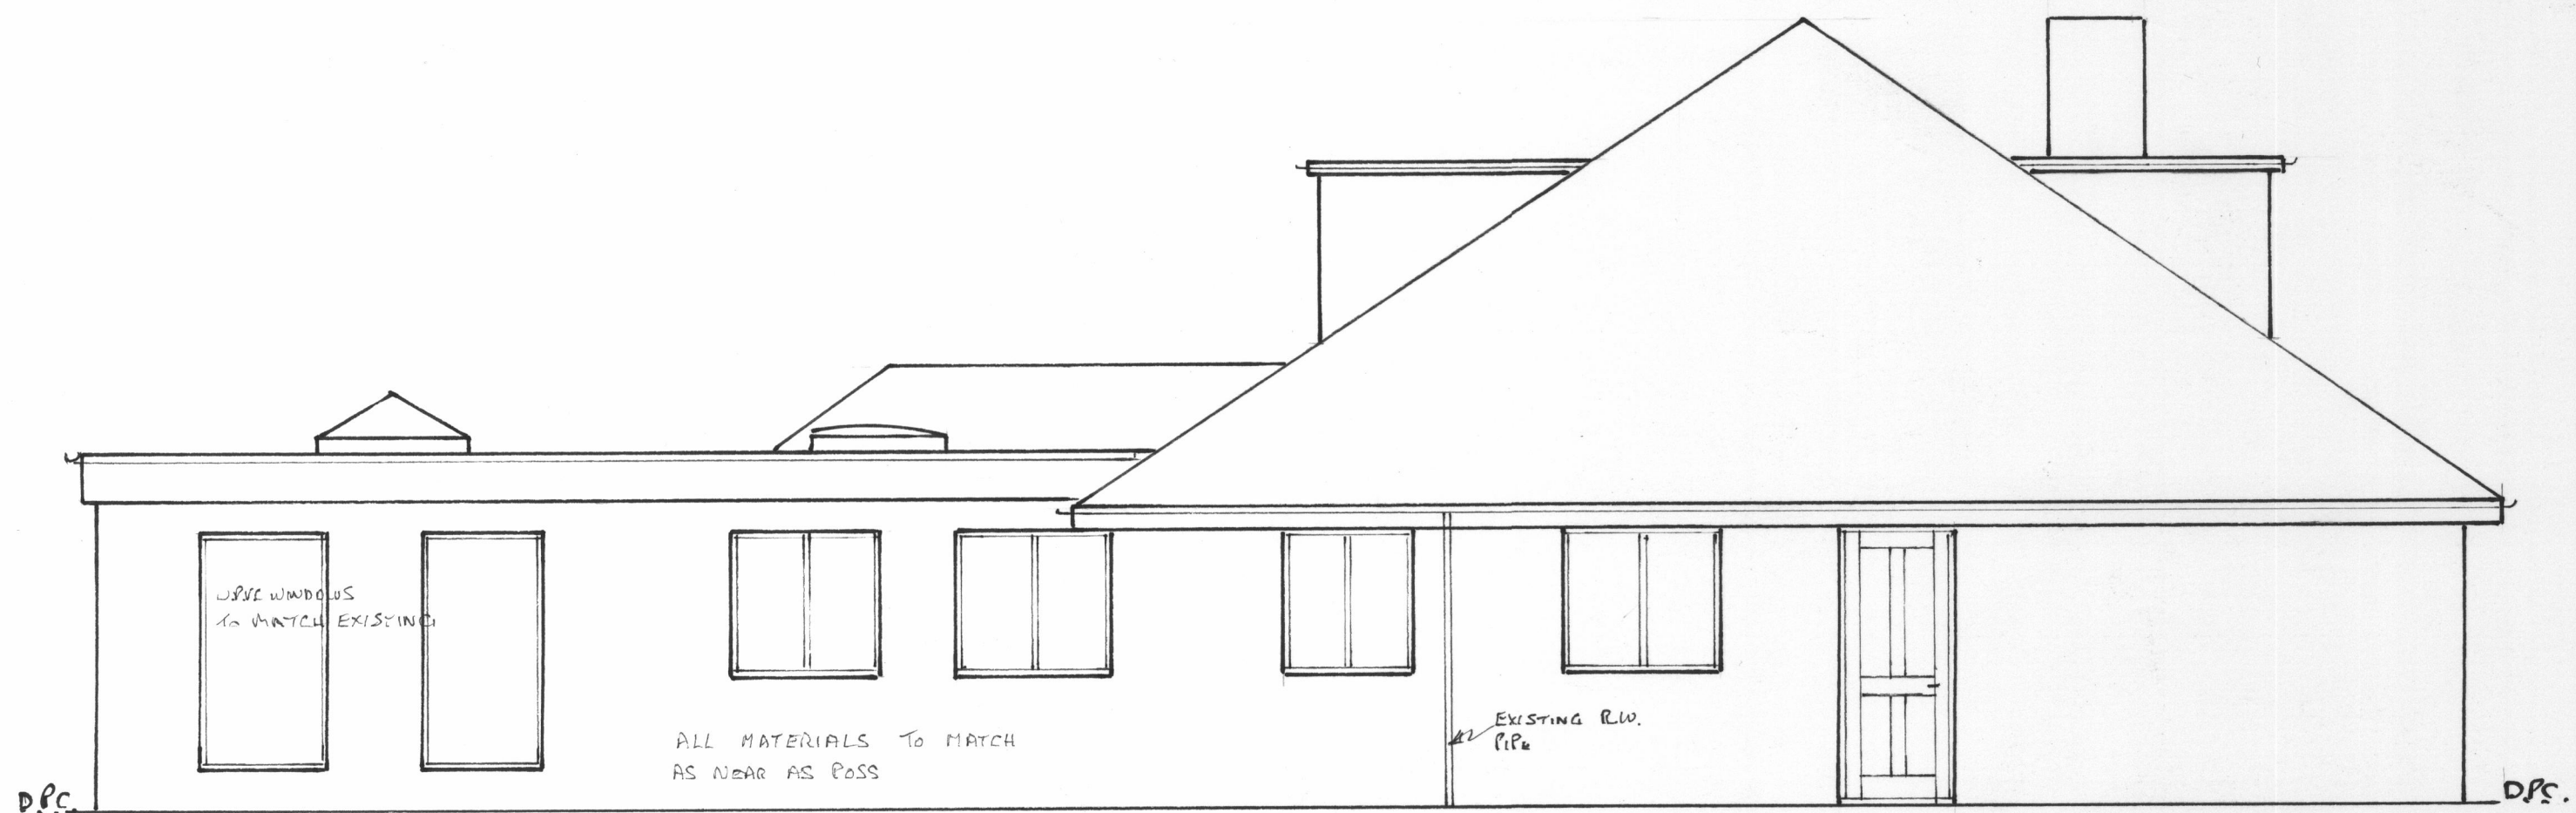


PROPOSED SIDE ELEVATION



EXISTING SIDE ELEVATION

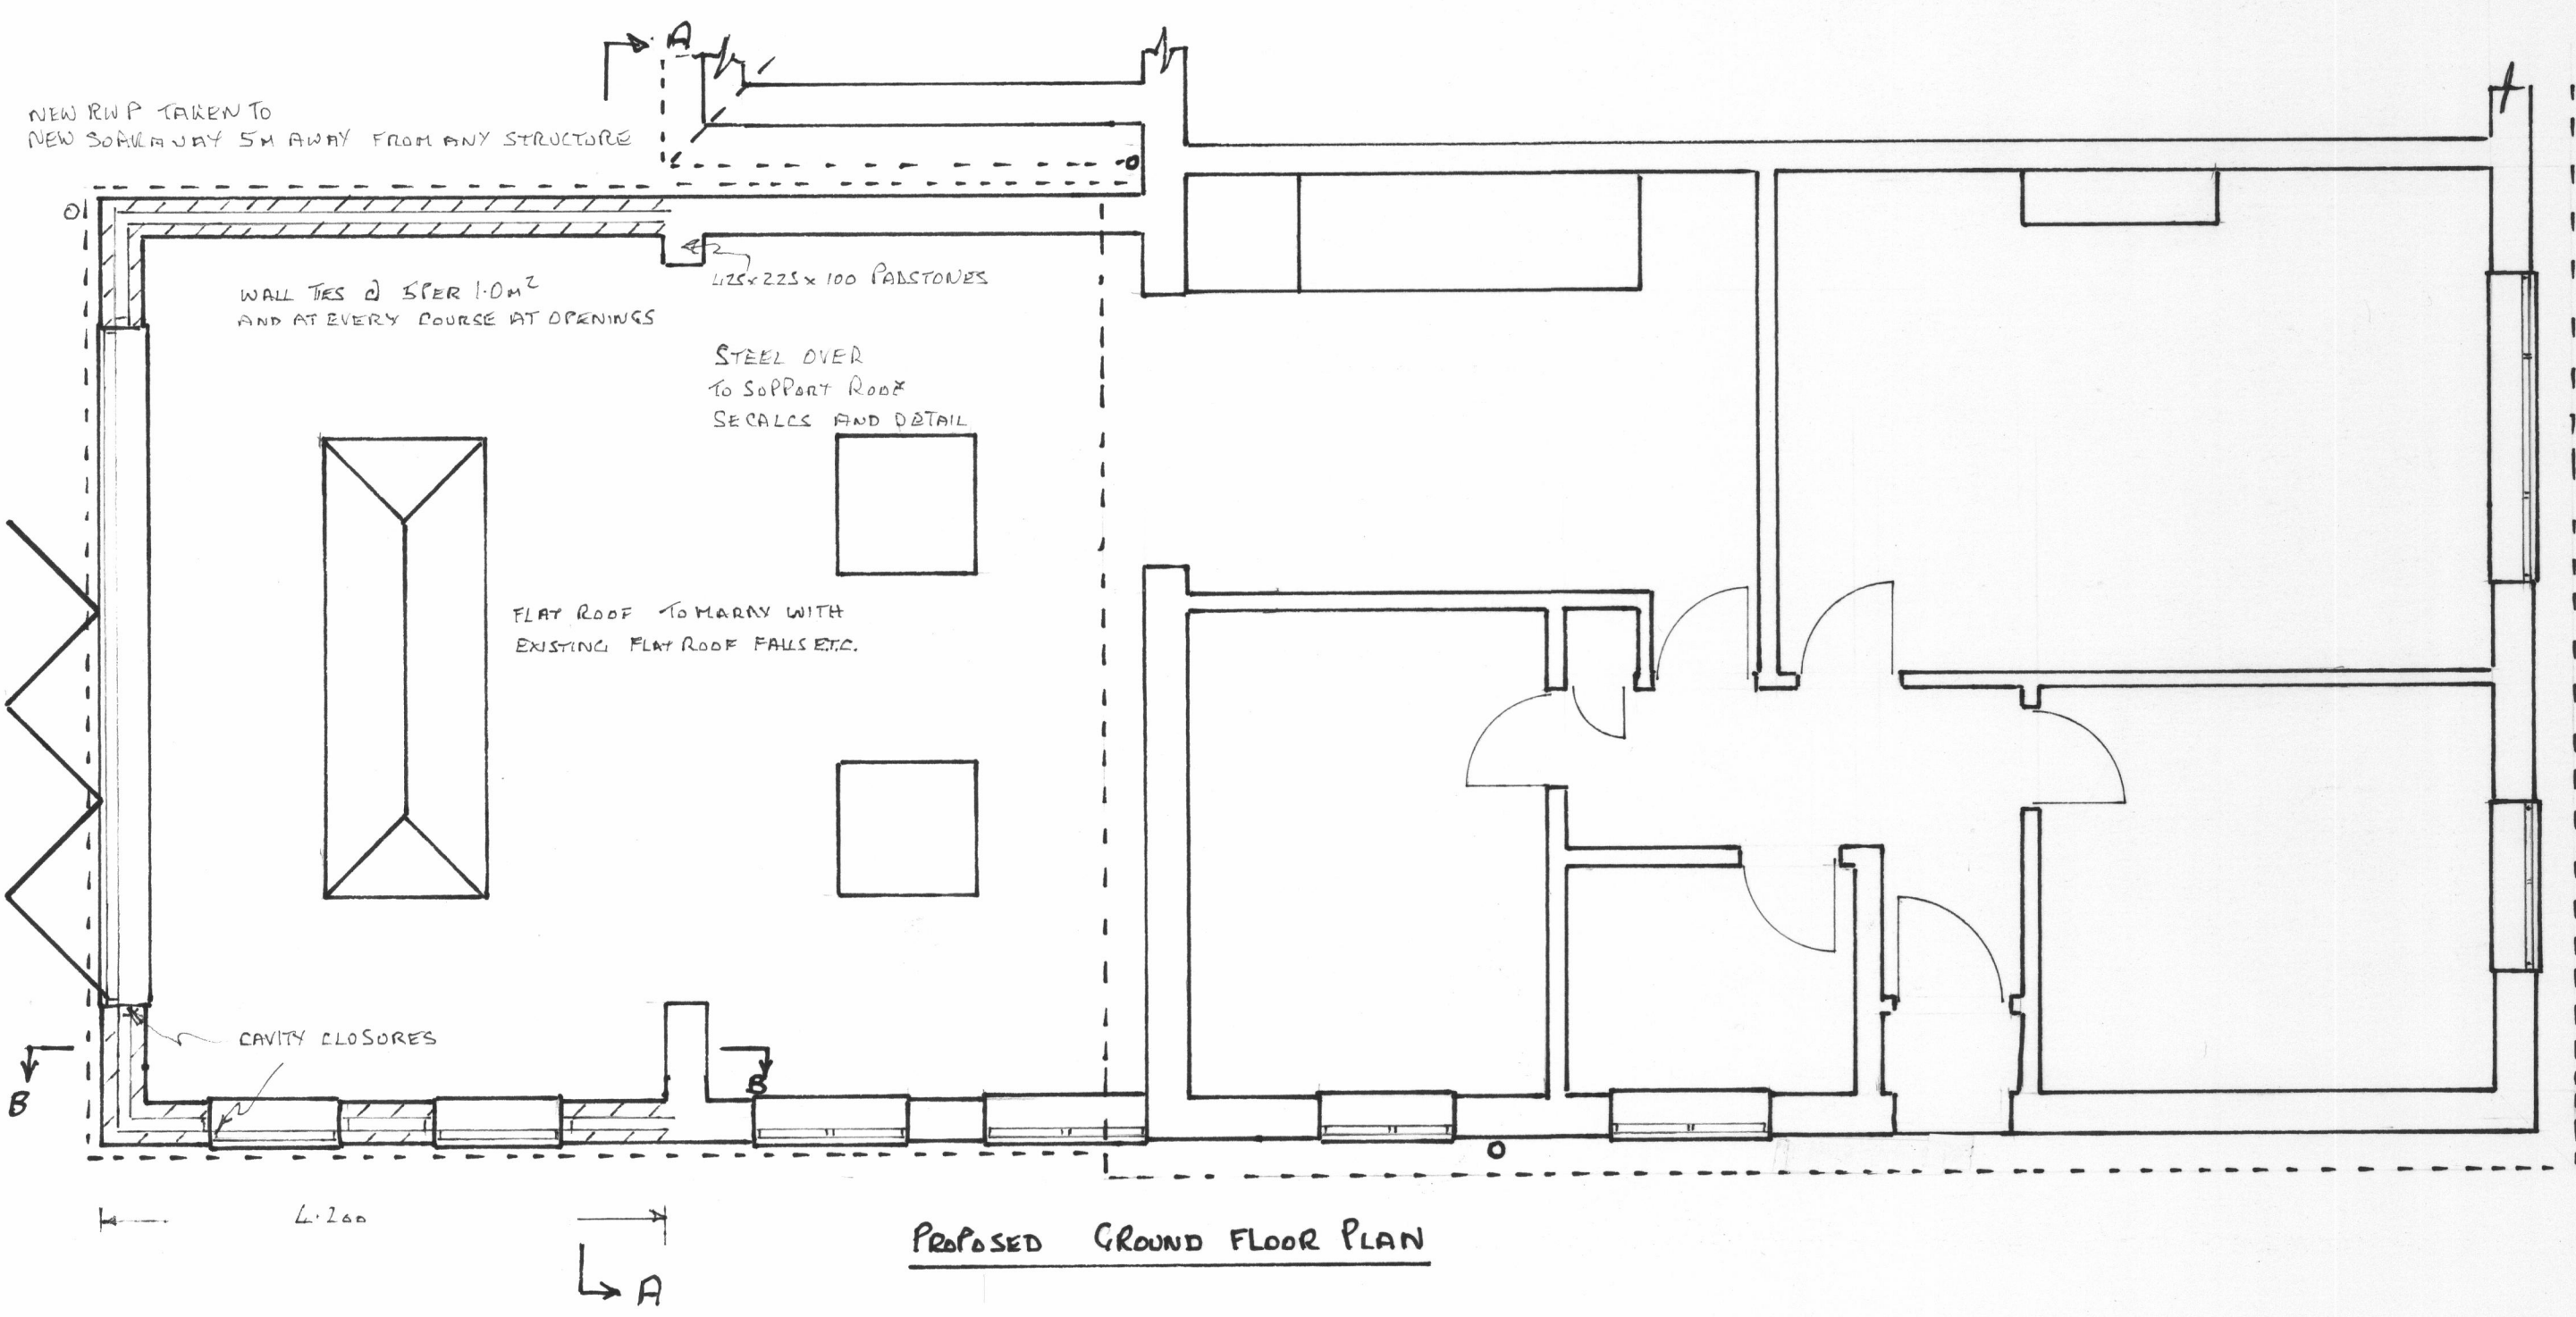

PROPOSED GROUND FLOOR PLAN

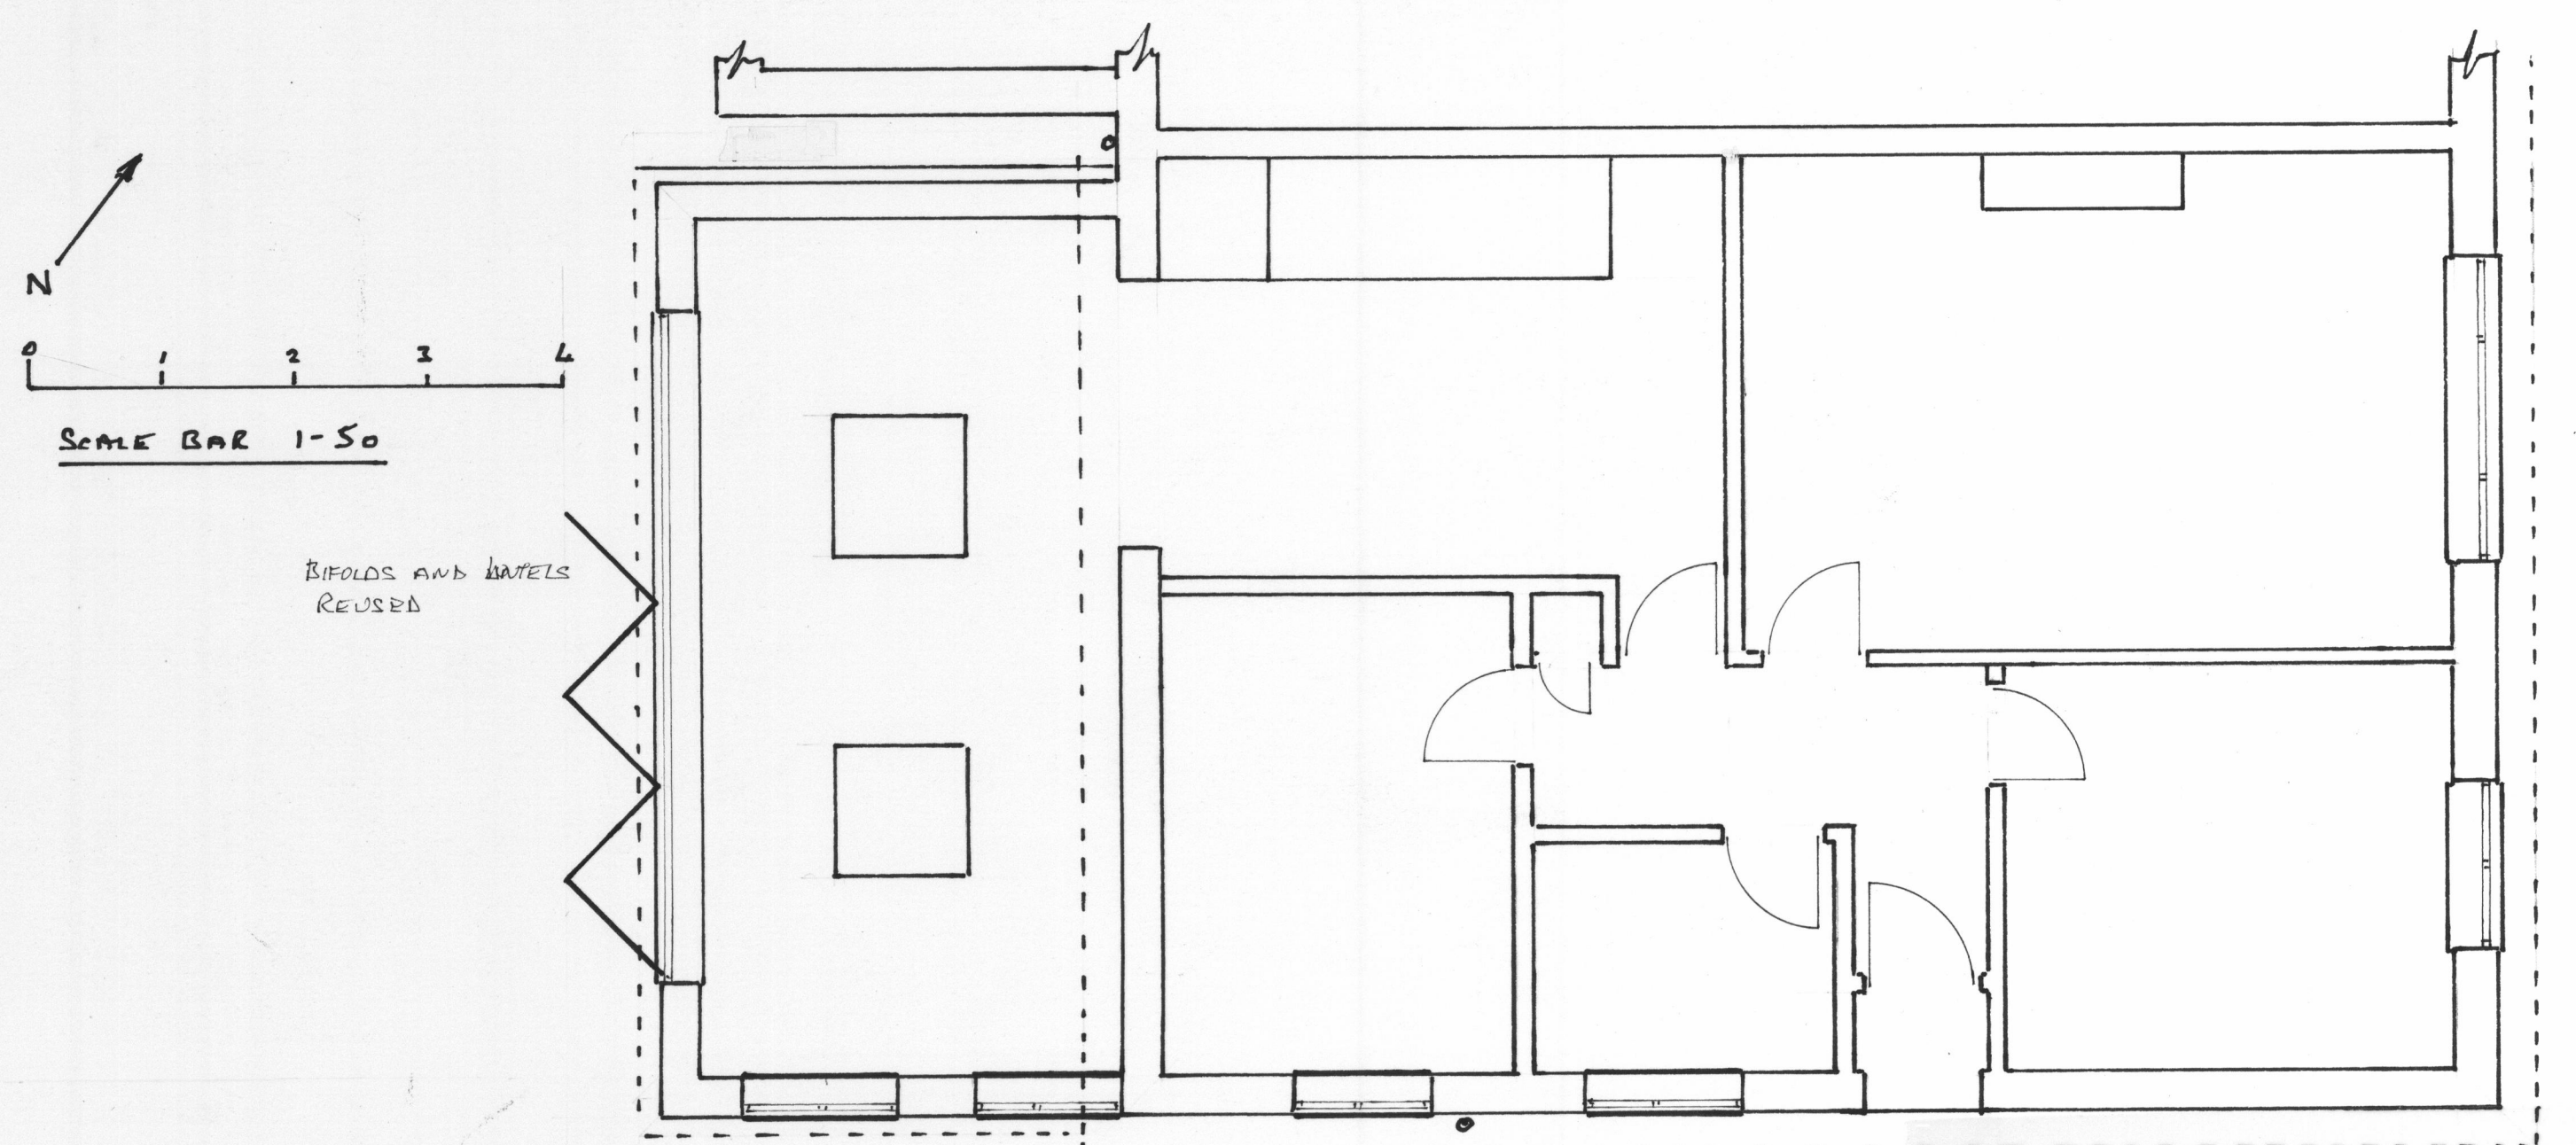

EXISTING GROUND FLOOR PLAN

FLOOR PLAN ALTERED TO SHOW SECTION A A

DRAW NO. 1	FOR:- MR & MRS PALMER
AT	14A DENE WAY, ASHURST
REV A 7.5.22	SOUTHAMPTON SO40 7BX
SHOWING	PROPOSED & EXISTING FLOOR
DRAWN BY L. W. HARRIS	PLANS & ELEVATIONS
DATE 07/04/22	
SCALE 1:50	