


0 2 4 6 8 10 12 M
 scale 1:200 @ A3

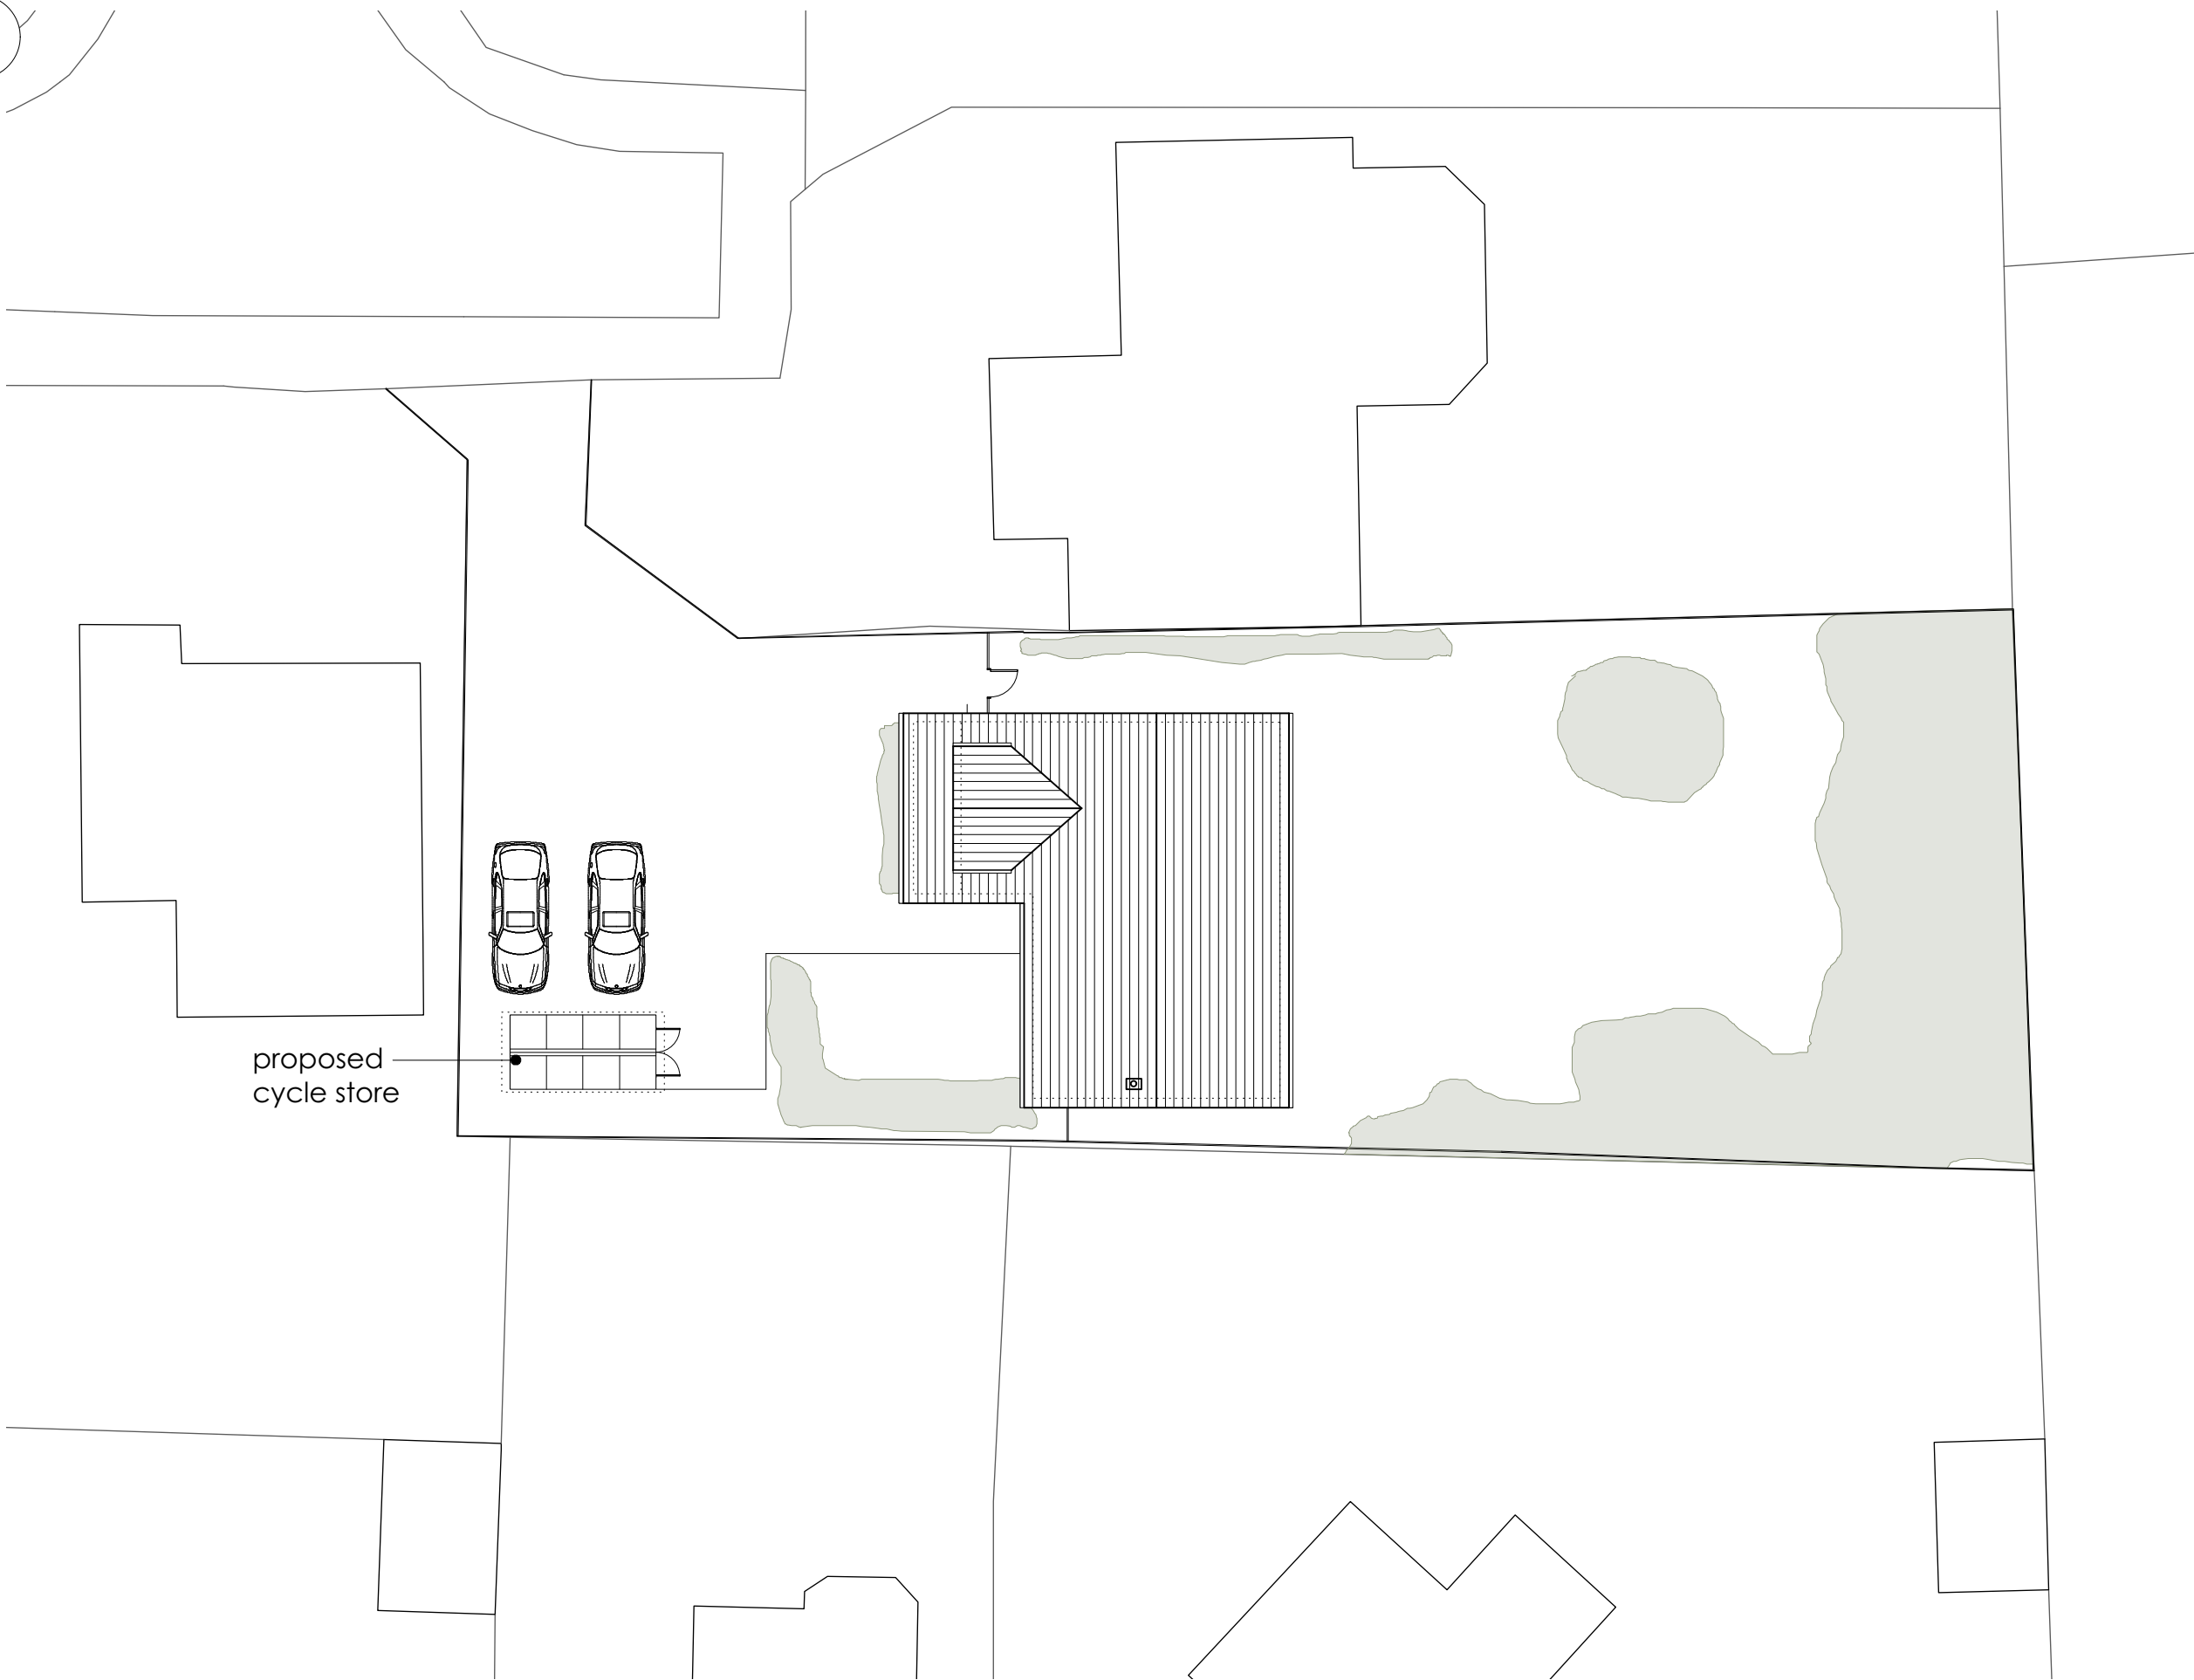

proposed
 cycle store

SCALE
 1:200
 DATE
 May 2022

DRAWING NO
 03 - 01
 REVISION
 -

PROJECT NO
 422365

CLIENTS Mr & Mrs M Butler
 PROJECTS 61 NewForest Drive, Brockenhurst
 DRAWING Proposed Site Plan

PELL-STEVENSARCHITECTS

STABLE STUDIOS GODSHILL WOOD FARM WOODGREEN ROAD
 GODSHILL FORDINGBRIDGE HAMPSHIRE SP6 2LP ENGLAND
 T. +44(0)1425 650441 M. +44(0)771 543798
 E. myarchitect@pell-stevens.com website www.pell-stevens.com



RIBA CHARTERED PRACTICE

