



LINEAR SCALE 1:50 & 1:100
1:50 0 1 2 3 4 5 6 7 8 9 10m
5m

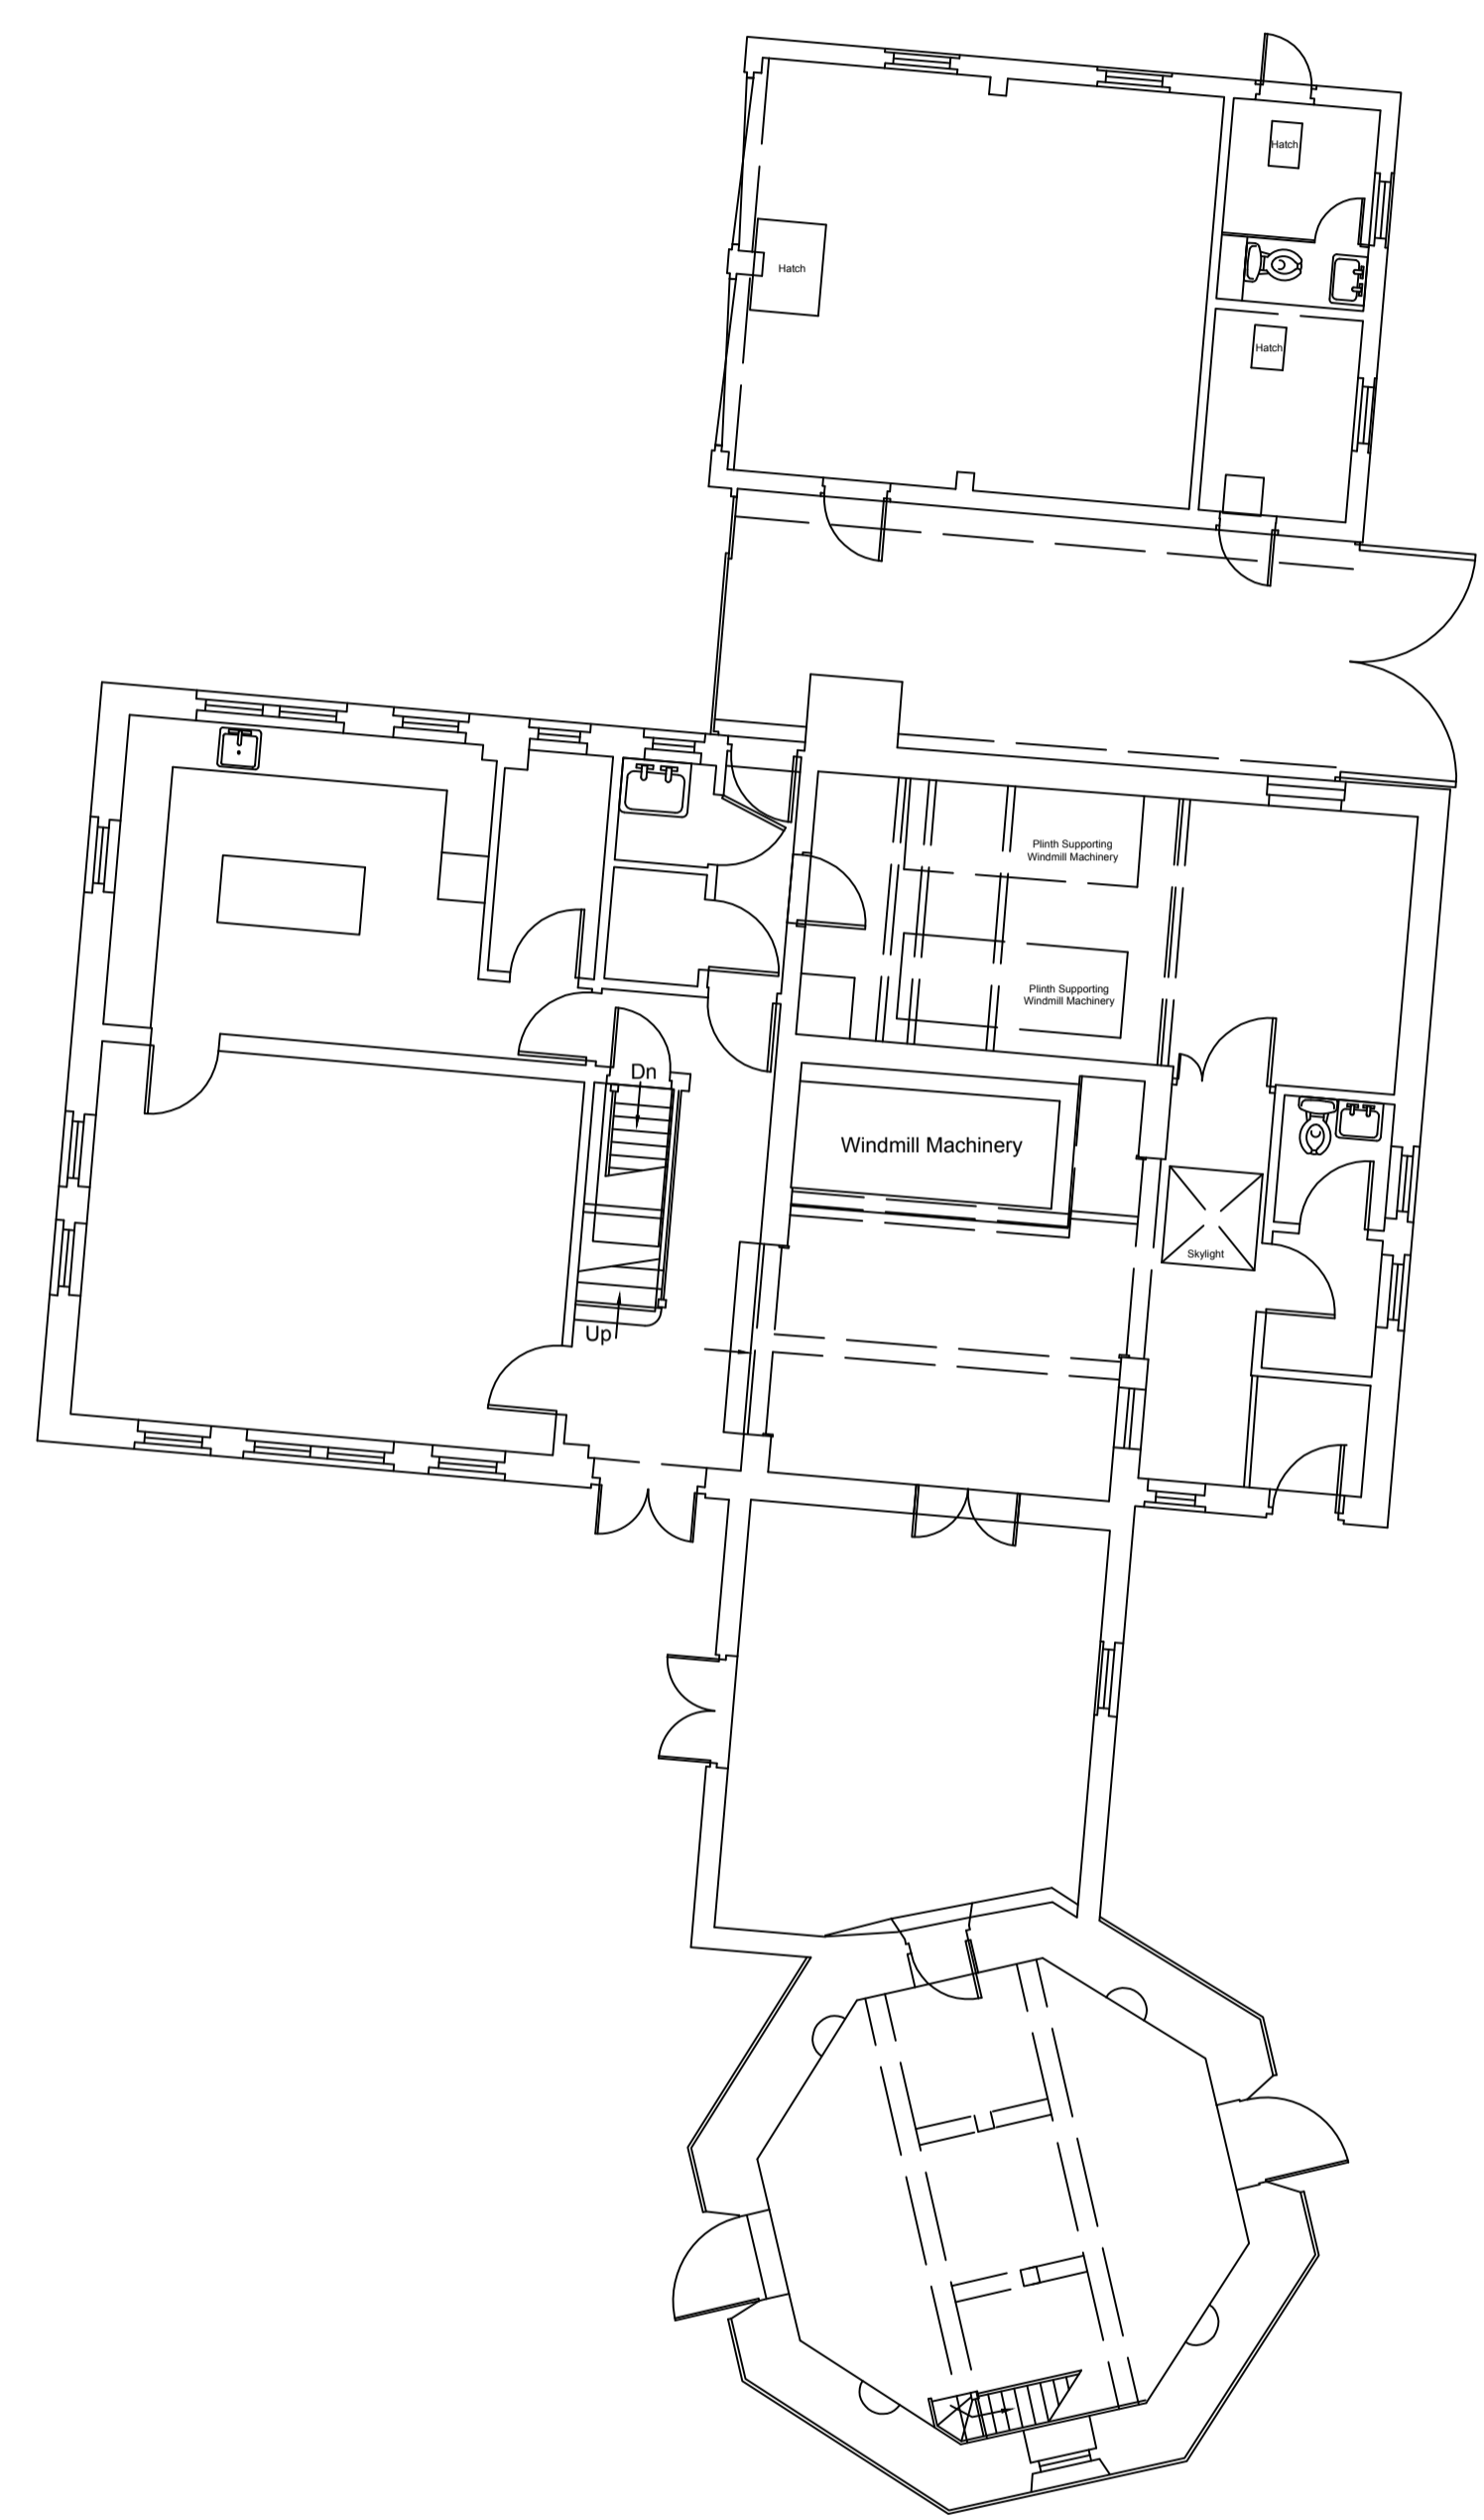

EXISTING GROUND FLOOR PLAN
(scale 1:100)

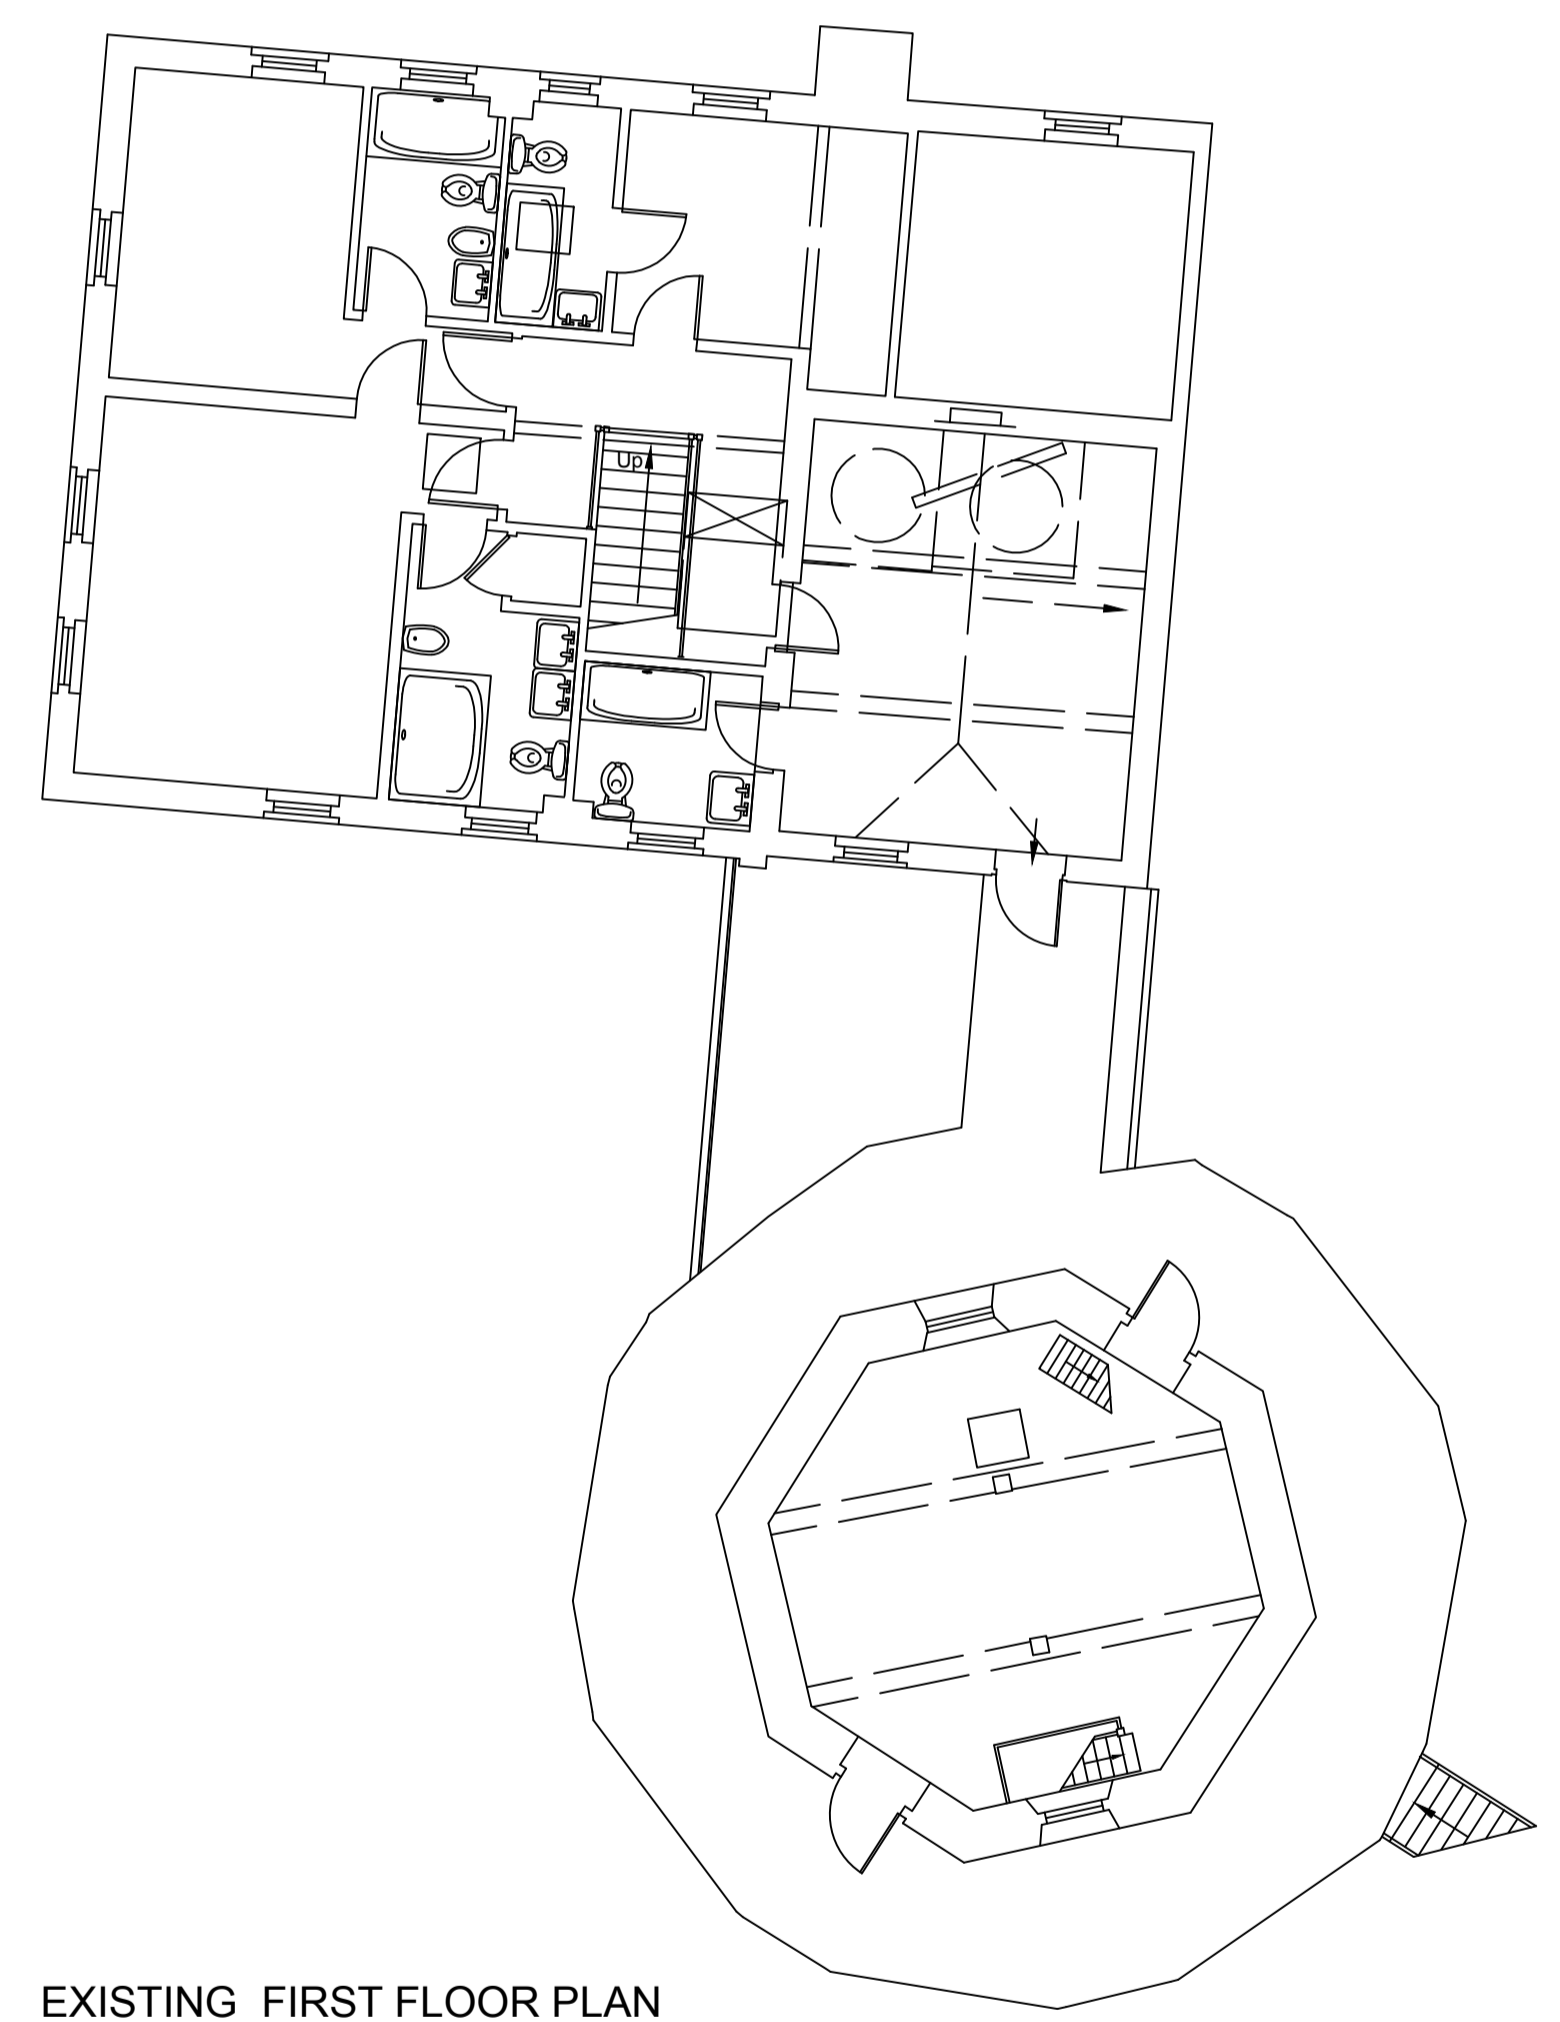

EXISTING FIRST FLOOR PLAN
(scale 1:100)

LINEAR SCALE 1:50 & 1:100
1:50 0 1 2 3 4 5 6 7 8 9 10m
5m

LINEAR SCALE 1:50 & 1:100
0 1 2 3 4 5 6 7 8 9 10m
5m 1:50
10m 1:100



www.kjmarchitecture.co.uk 01375 267888

Project:			
OUTBUILDING			
For:			
BAKER STREET MILLS, STIFFORD CLAYS ROAD, ORSETT, GRAYS RM16 3LX			
Scale:	Dwg. no:	Page:	Rev:
As shown	KJM104110B	003	A
Drawn by:	Date Drawn:		
K. Miller	January 2020		