




EXISTING SIDE ELEVATION SOUTH

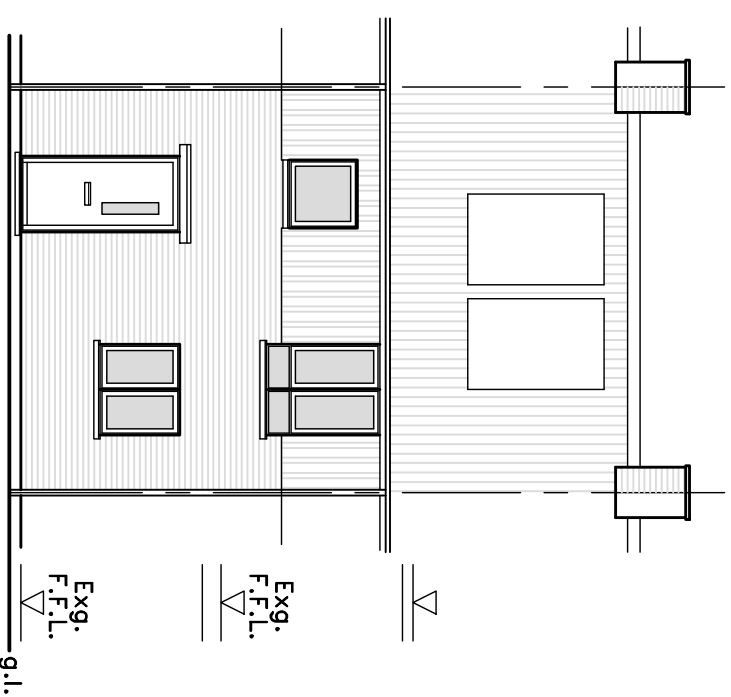


EXISTING FRONT ELEVATION EAST

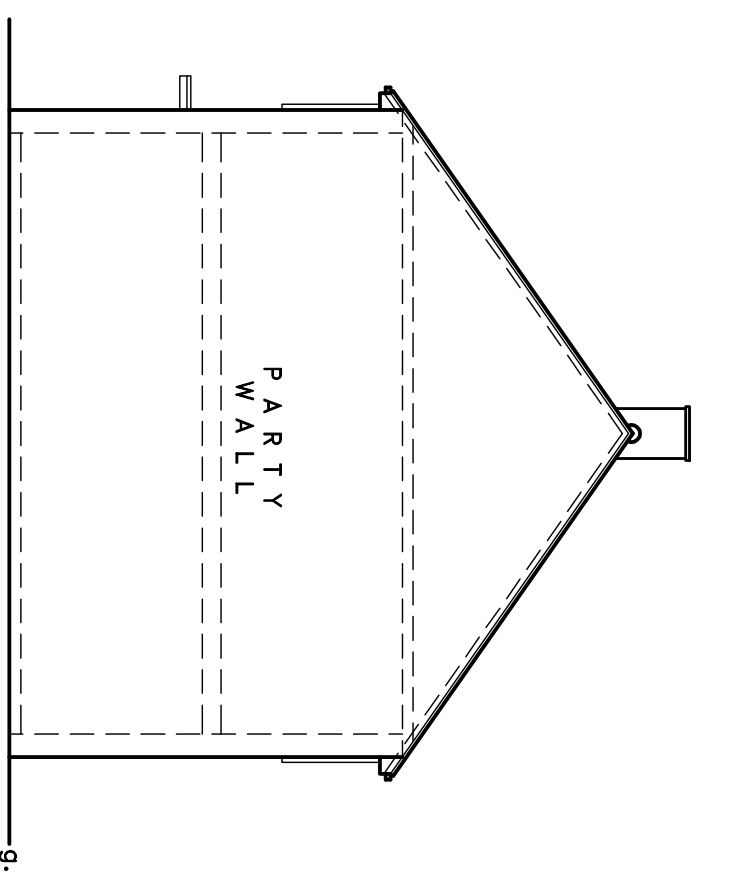


EXISTING SIDE ELEVATION NORTH

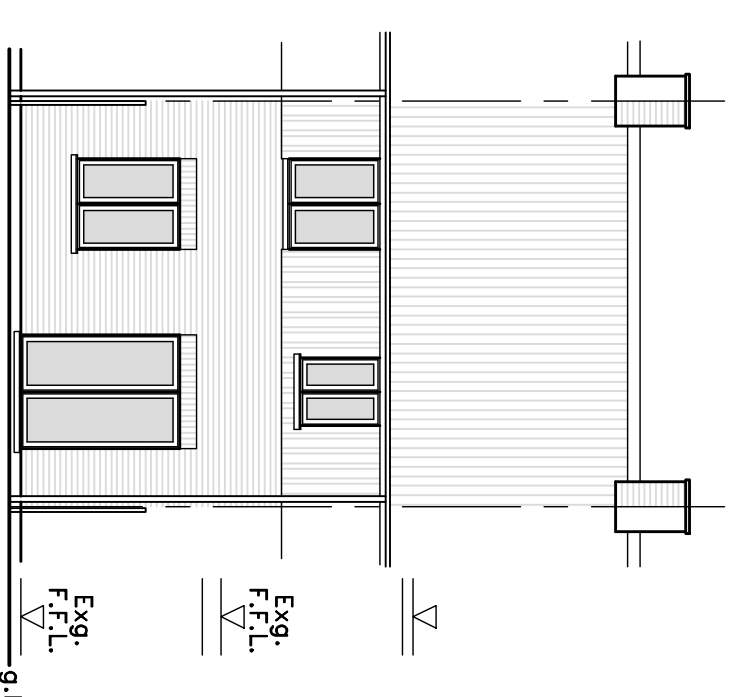

EXISTING REAR ELEVATION WEST

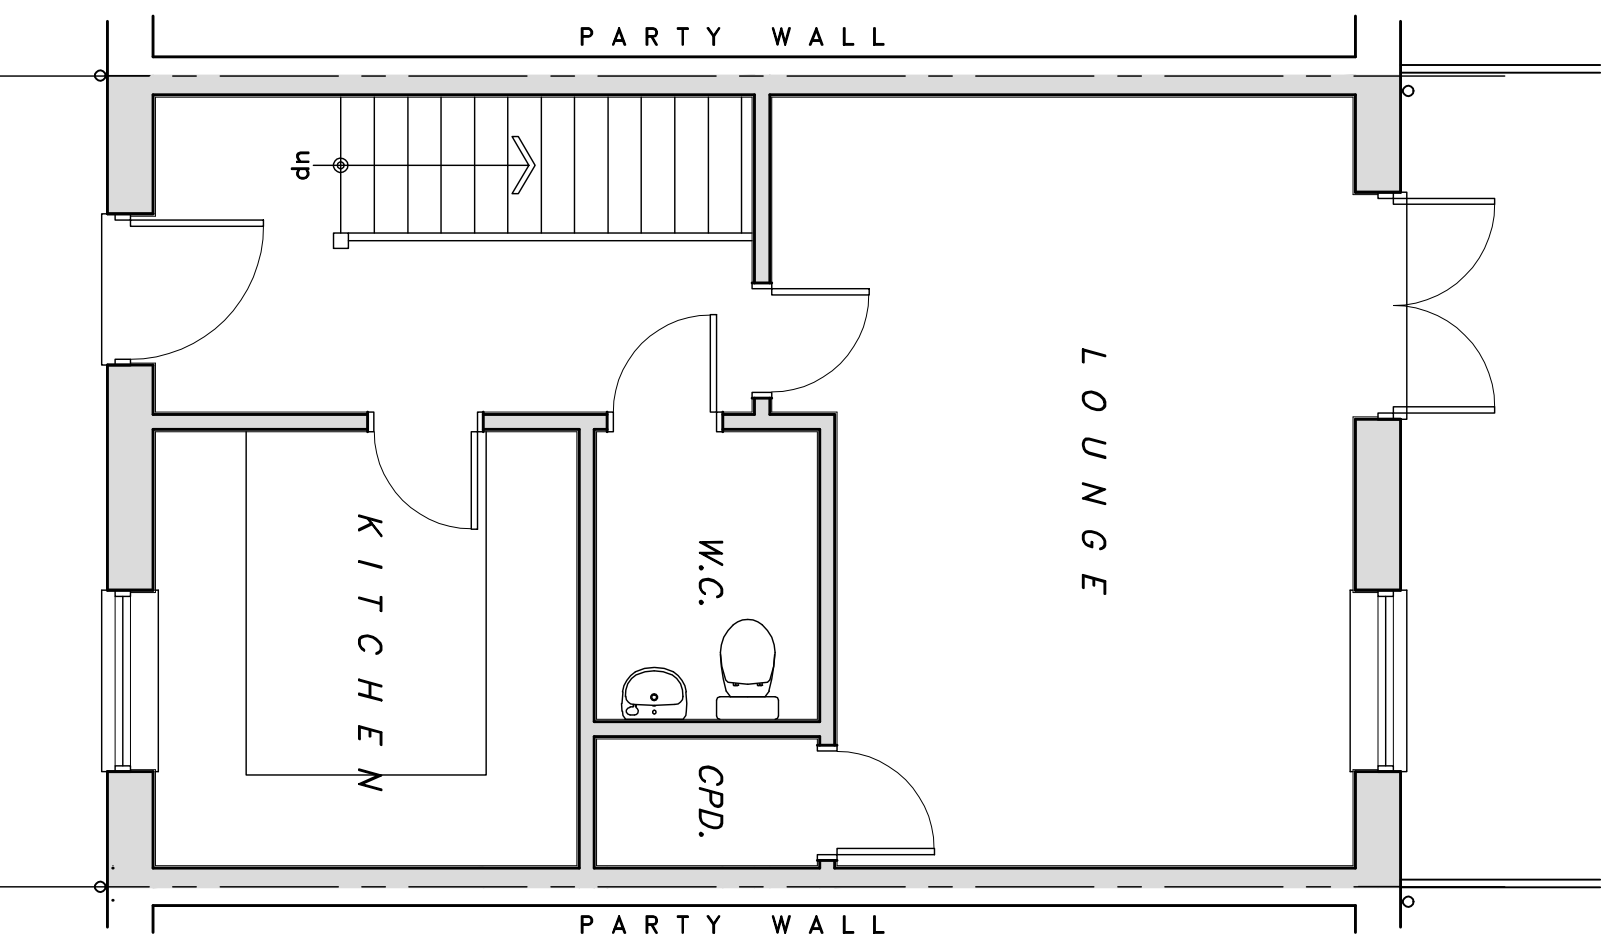


EXISTING GROUND FLOOR PLAN

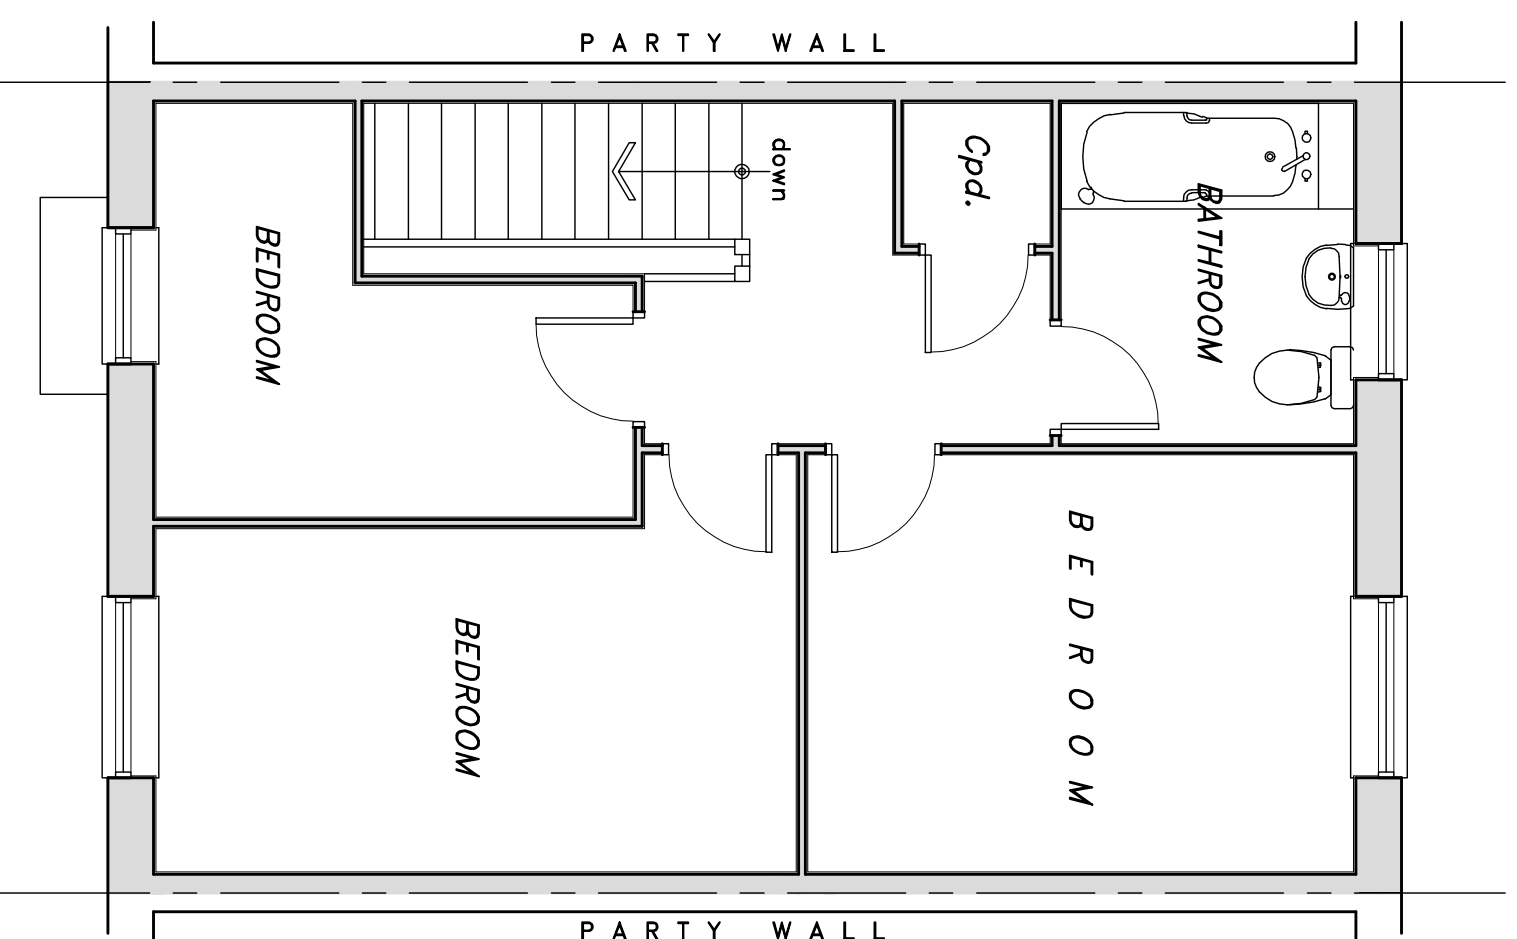

EXISTING FIRST FLOOR PLAN



LOCATION PLAN  
 SCALED 1:1250  
 APPLICATION SITE OUTLINED IN RED

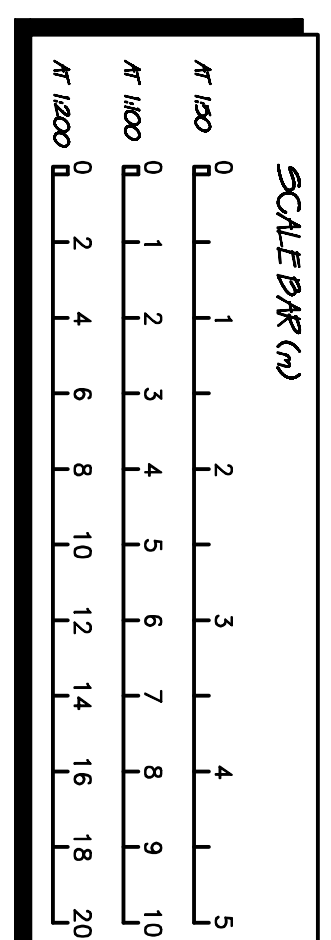

# ADD A ROOM

CLIENT:  
 MR ELKIN  
 77 HEATHLAND WAY  
 GRAYS  
 ESSEX RM16 2DF

PROPOSAL: CONVERT LOT TO HABITABLE ROOMS  
 WITH REAR FACING DORMER

TITLE: EXISTING FLOOR PLANS & ELEVATIONS

DRWN/RSP CHK. DATE: 19/04/22 REF:  
 No: 22-030-PP-01 SCALE: 1:50, 1:100 & 1:250, 02

REVISIONS:

No.	DATE	DESCRIPTION
02	03/03/22	SITE LOCATION PLAN ADDED
01		DESCRIPTION