


Rev.	Date	Amendment
A	20.03.22	Vaults layout amended.

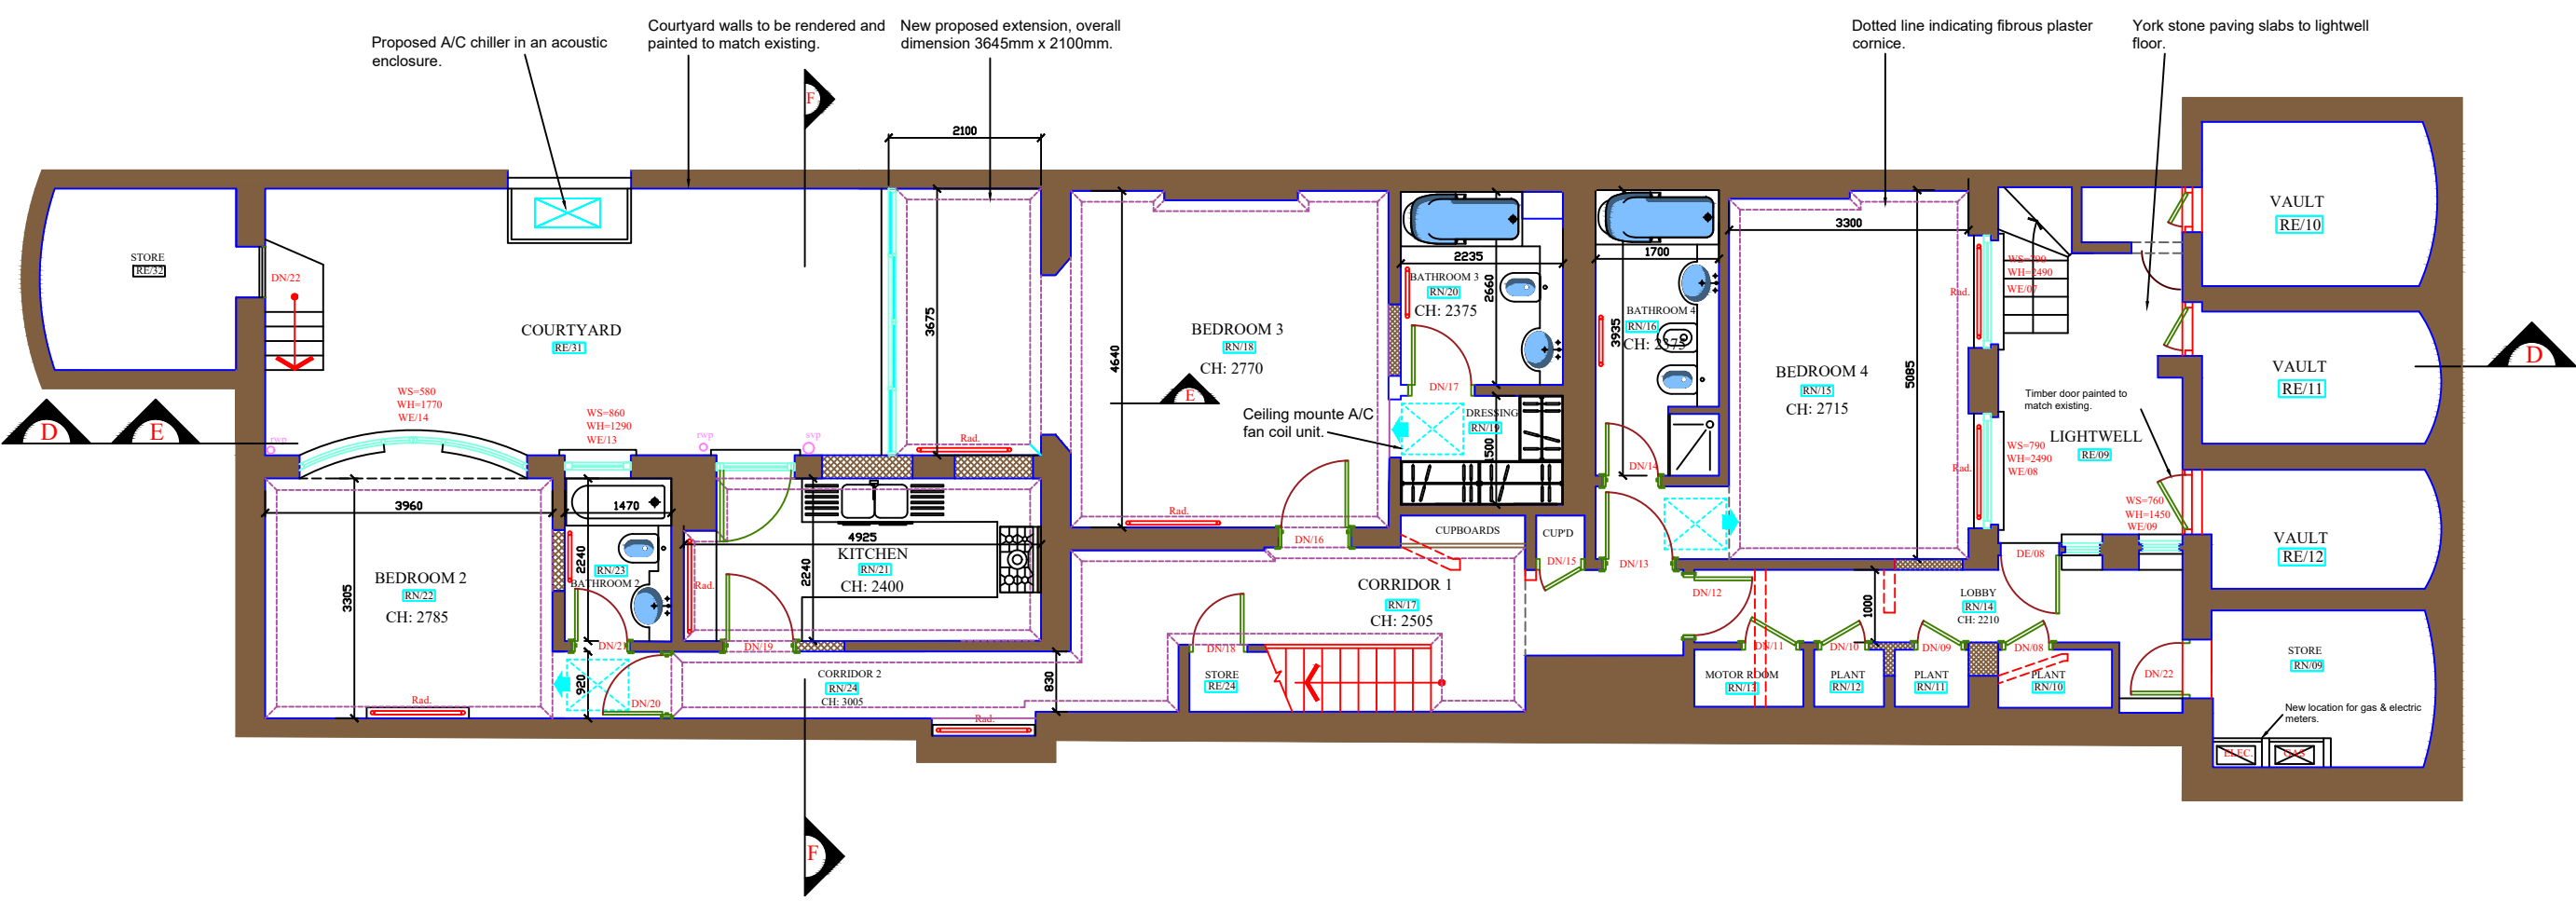

PROPOSED LOWER GROUND FLOOR PLAN

Architectural Designs

**Architecture
Interior & Graphic Design**

64 Ashford Road
Bearsted, Maidstone
Kent ME14 4LR

Mob: 07950 680024

Client
FLUVIA ADVISORS CORP.

Project
**FLAT 1
14 EATON PLACE
LONDON SW1**

Drawing Title
**PROPOSED LOWER
GROUND FLOOR
PLAN**

Scale 1:100 @A3	Date 11.04.2022	Drawn NAA
Drawing Number TPA.AR.GA.402		Checked

Revision

