

Notes

Figured Dimensions only are to be taken from this drawing. DO NOT scale from drawings. All dimensions are to be verified on site prior to construction or fabrication.


Status

PLANNING.

| Rev. | Date | Amendment |
|------|------------|--------------------------------|
| A | 02.05.2022 | Window amended and notes added |

LEGEND

CH - Ceiling Height from FFL.
 DN - New door number.
 RN - New room number.
 WN - New window number.
 WS - Window sill height from FFL.
 WH - Window head height from sill lvl.

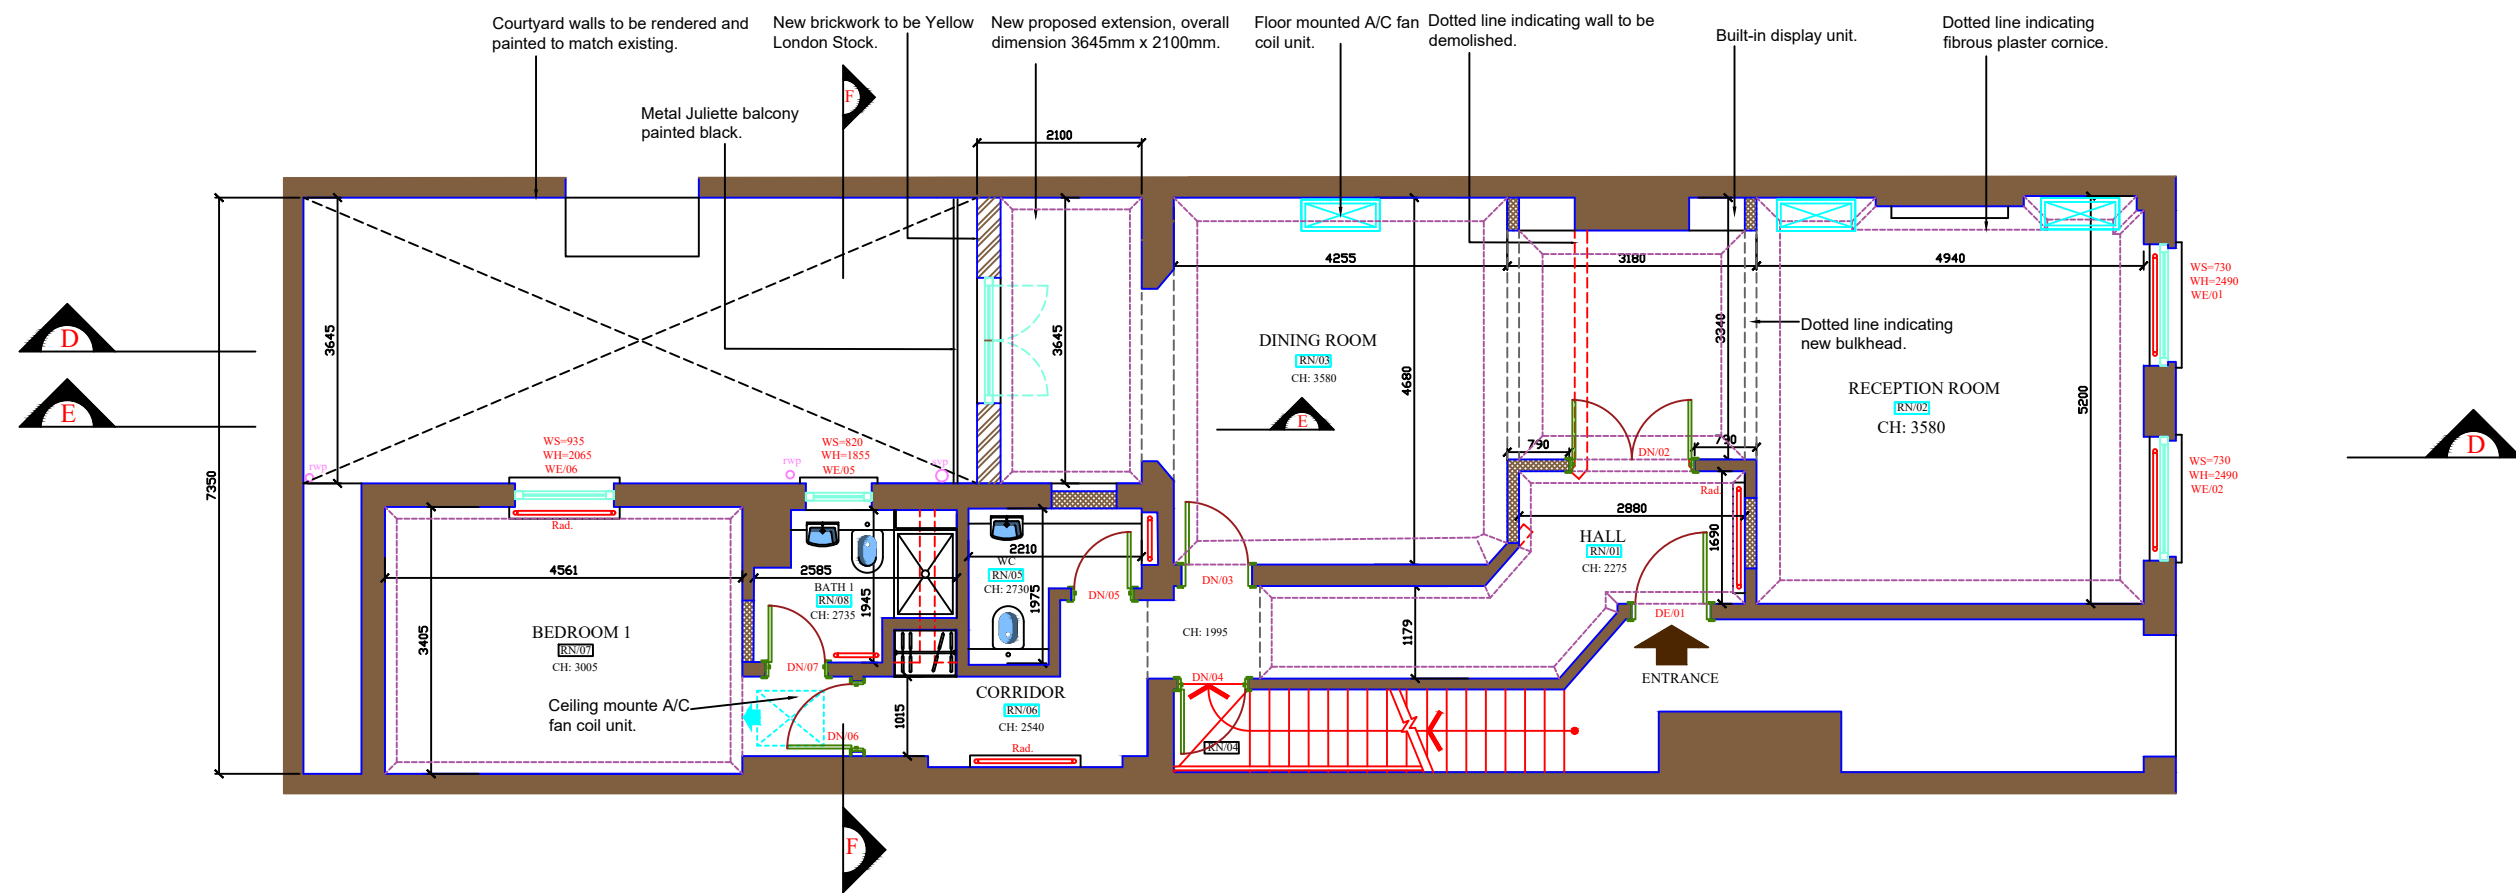

PROPOSED GROUND FLOOR PLAN

Architectural Designs

**Architecture
Interior & Graphic Design**

64 Ashford Road
 Bearsted, Maidstone
 Kent ME14 4LR

Mob: 07950 880024

Client
FLUVIA ADVISORS CORP.

Project
**FLAT 1
 14 EATON PLACE
 LONDON SW1**

Drawing Title
**PROPOSED GROUND
 FLOOR PLAN**

| | | |
|-------------------------------|---------------------------|---------------------|
| Scale 1:100 @A3 | Date 11.04.2022 | Drawn NAA |
| | | Checked |

| | |
|--|----------------------|
| Drawing Number TPA.AR.GA.401 | Revision A |
|--|----------------------|

