




Notes	
No.	Description
	<p>All dimensions to be checked on site. If a discrepancy occurs between specifications and drawings, William Emby must be notified. COPYRIGHT: The contents of this drawing may not be reproduced in whole or in part without the written permission of William Emby.</p>

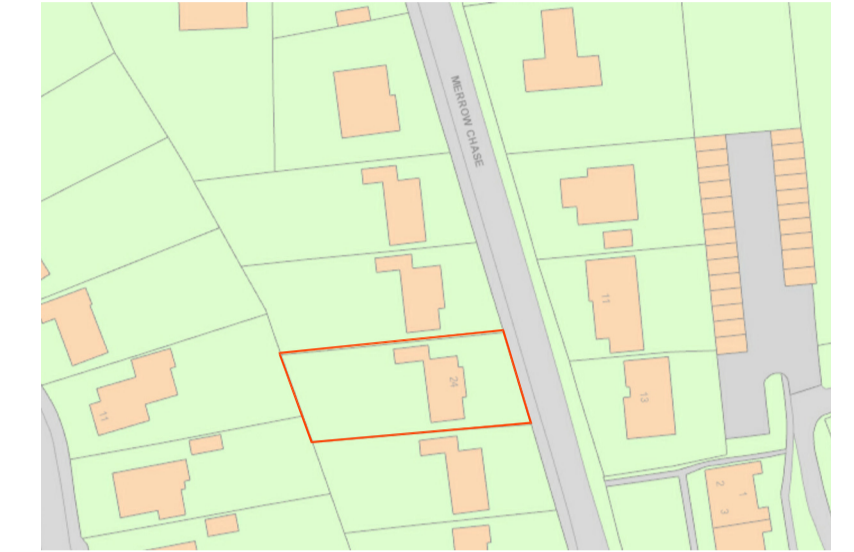

Location Plan
 1:1250 Scale @ A1
 (c) Crown Copyright. All rights reserved. Licence number 100031946

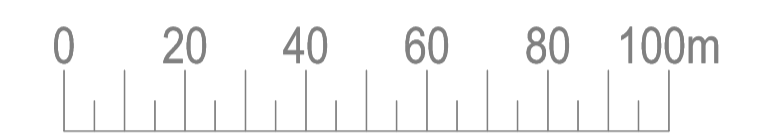

LINEAR SCALE

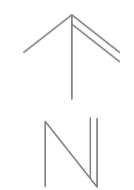

Draft

Project
 No.24 Merrow Chase
 Guildford
 Surrey
 GU1 2RY.

Client
 Mr & Mrs Leclizio

Drawing Title
 EXISTING PLANS


Date AUG 2018 Drawn WE Checked .

Scale 1:50@A1 & 1:1250@A1


ARCHITECTURE
 Call: 07754 718576
 Email: info@embyarchitecture.com

Emby Architecture


Project No.	Drawing No.	Revision
18:491	01	.

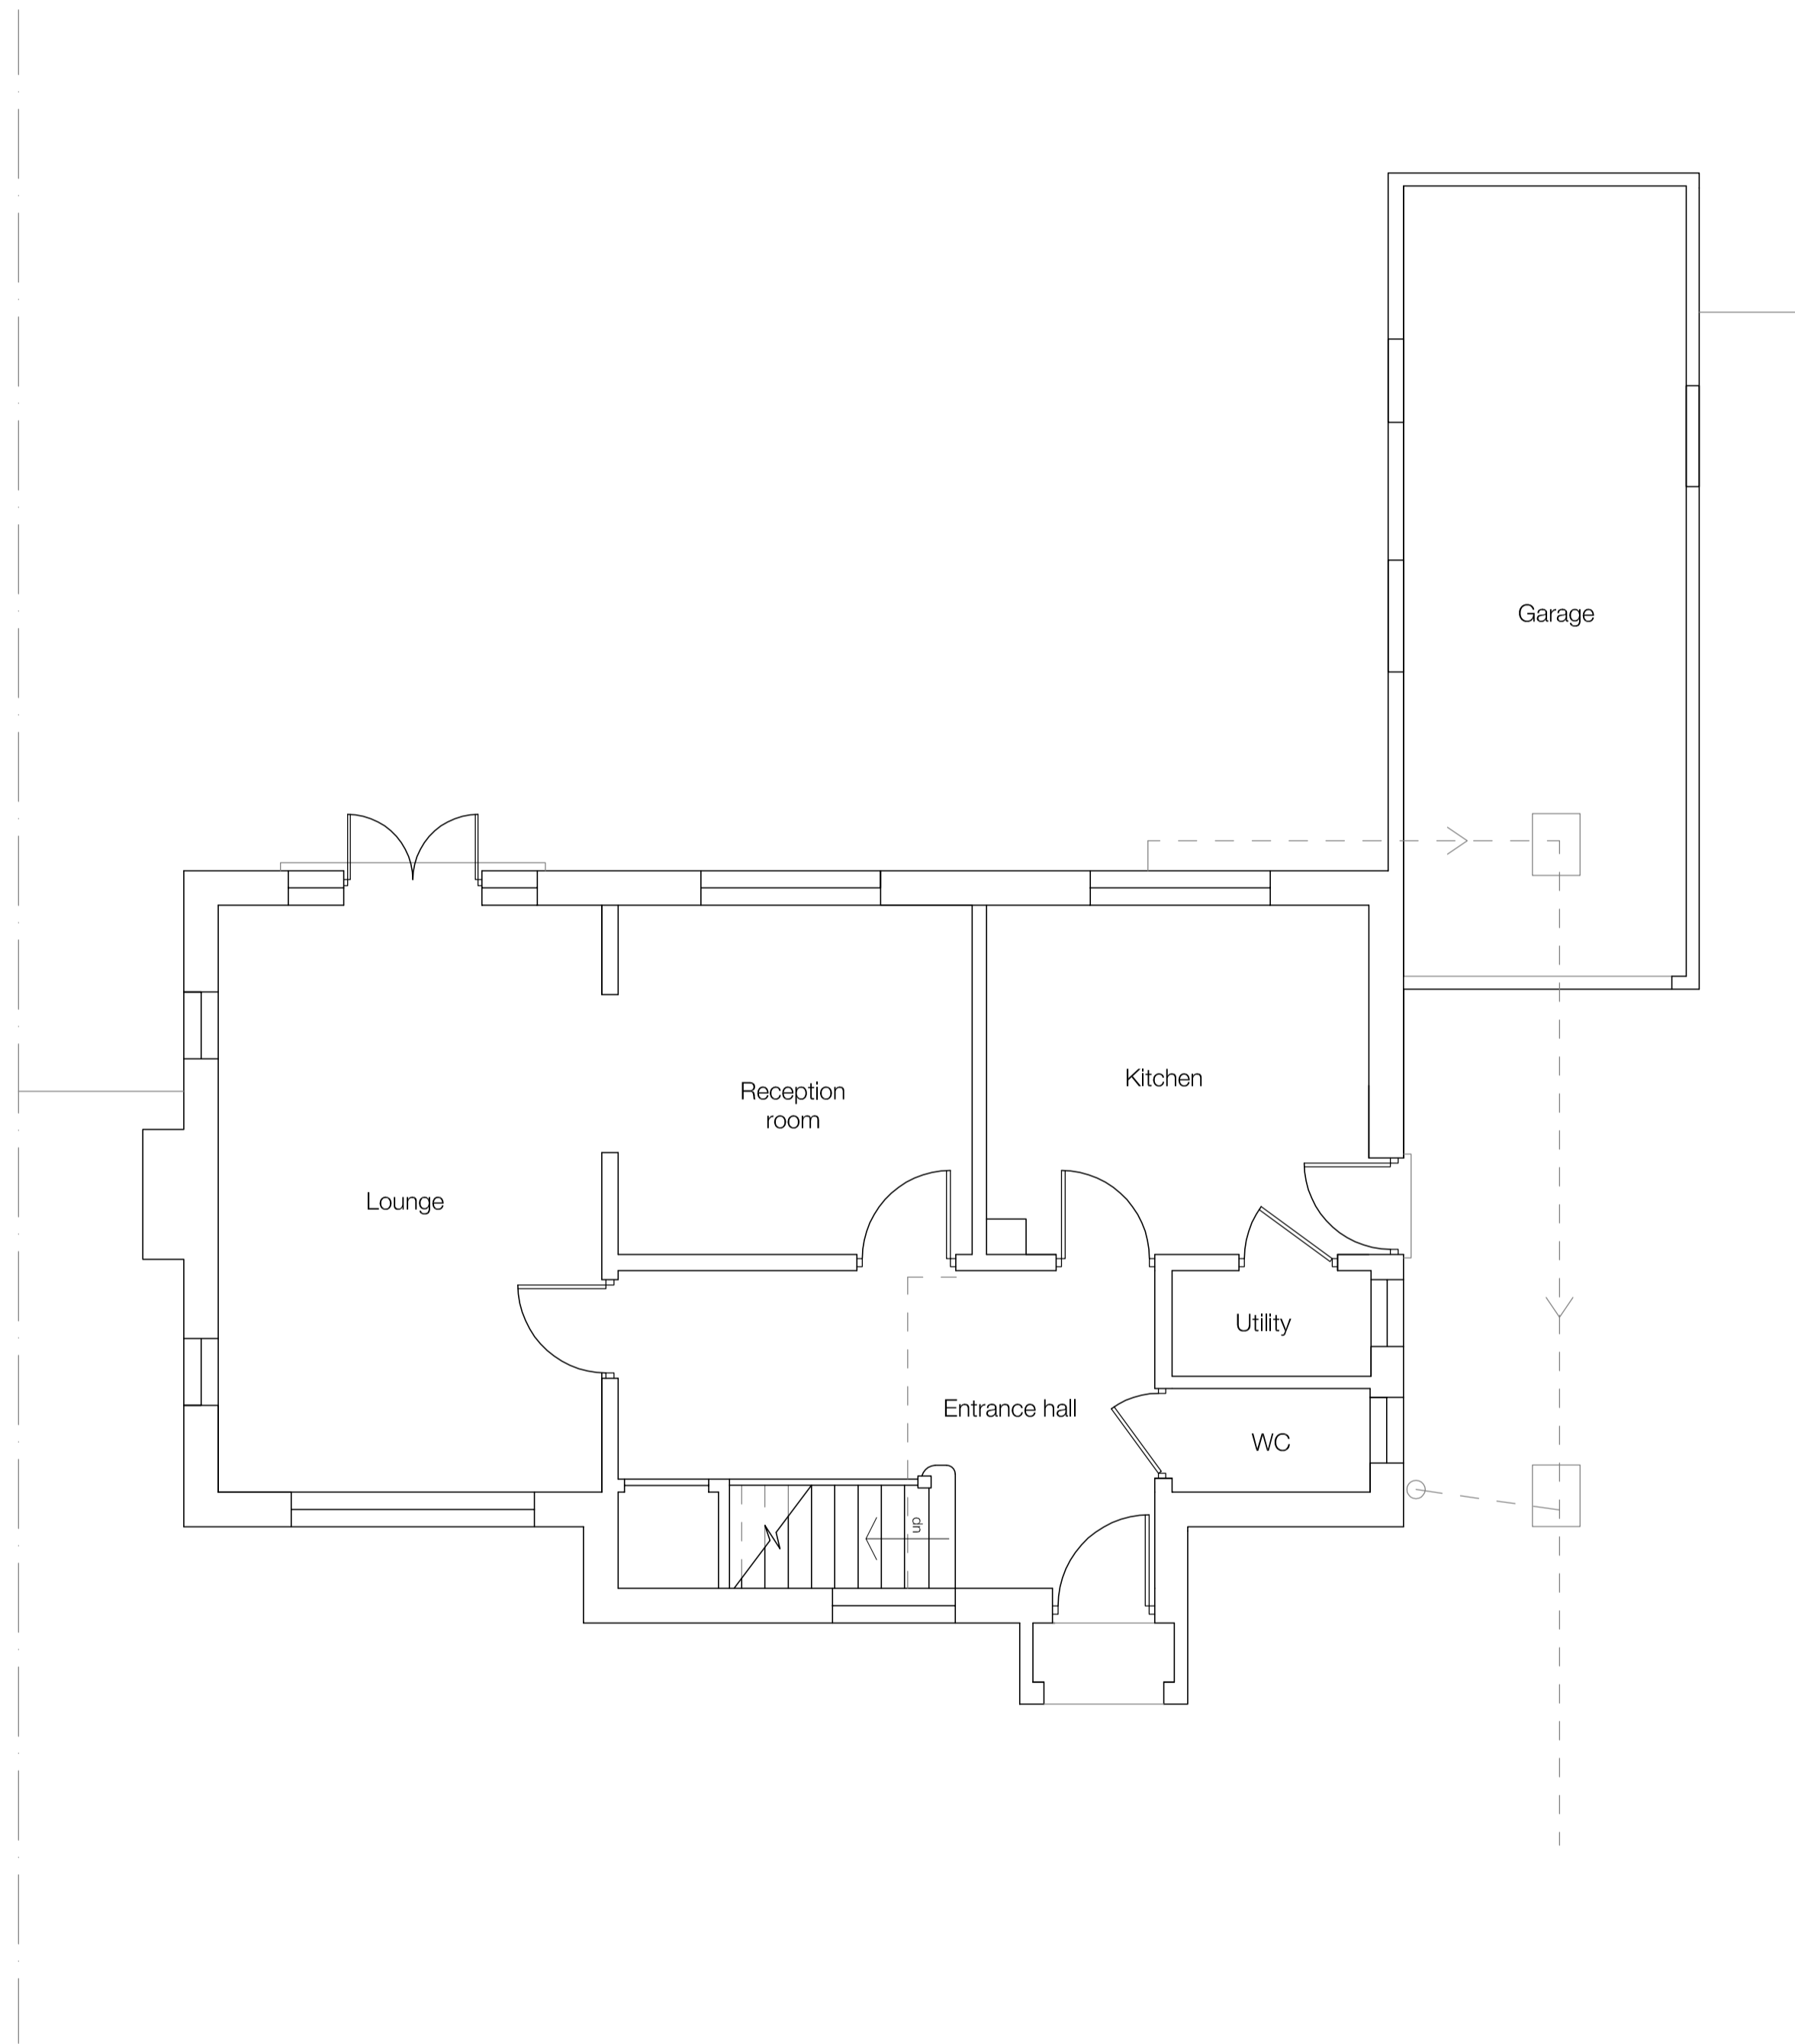

Existing Ground Floor Plan
 Scale 1:50 @A1

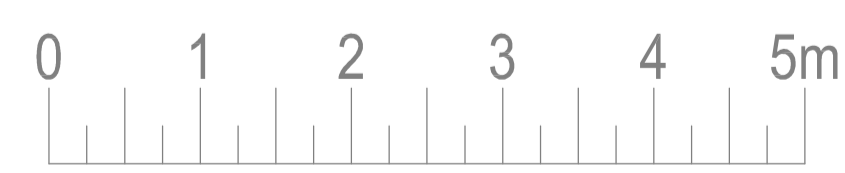

LINEAR SCALE

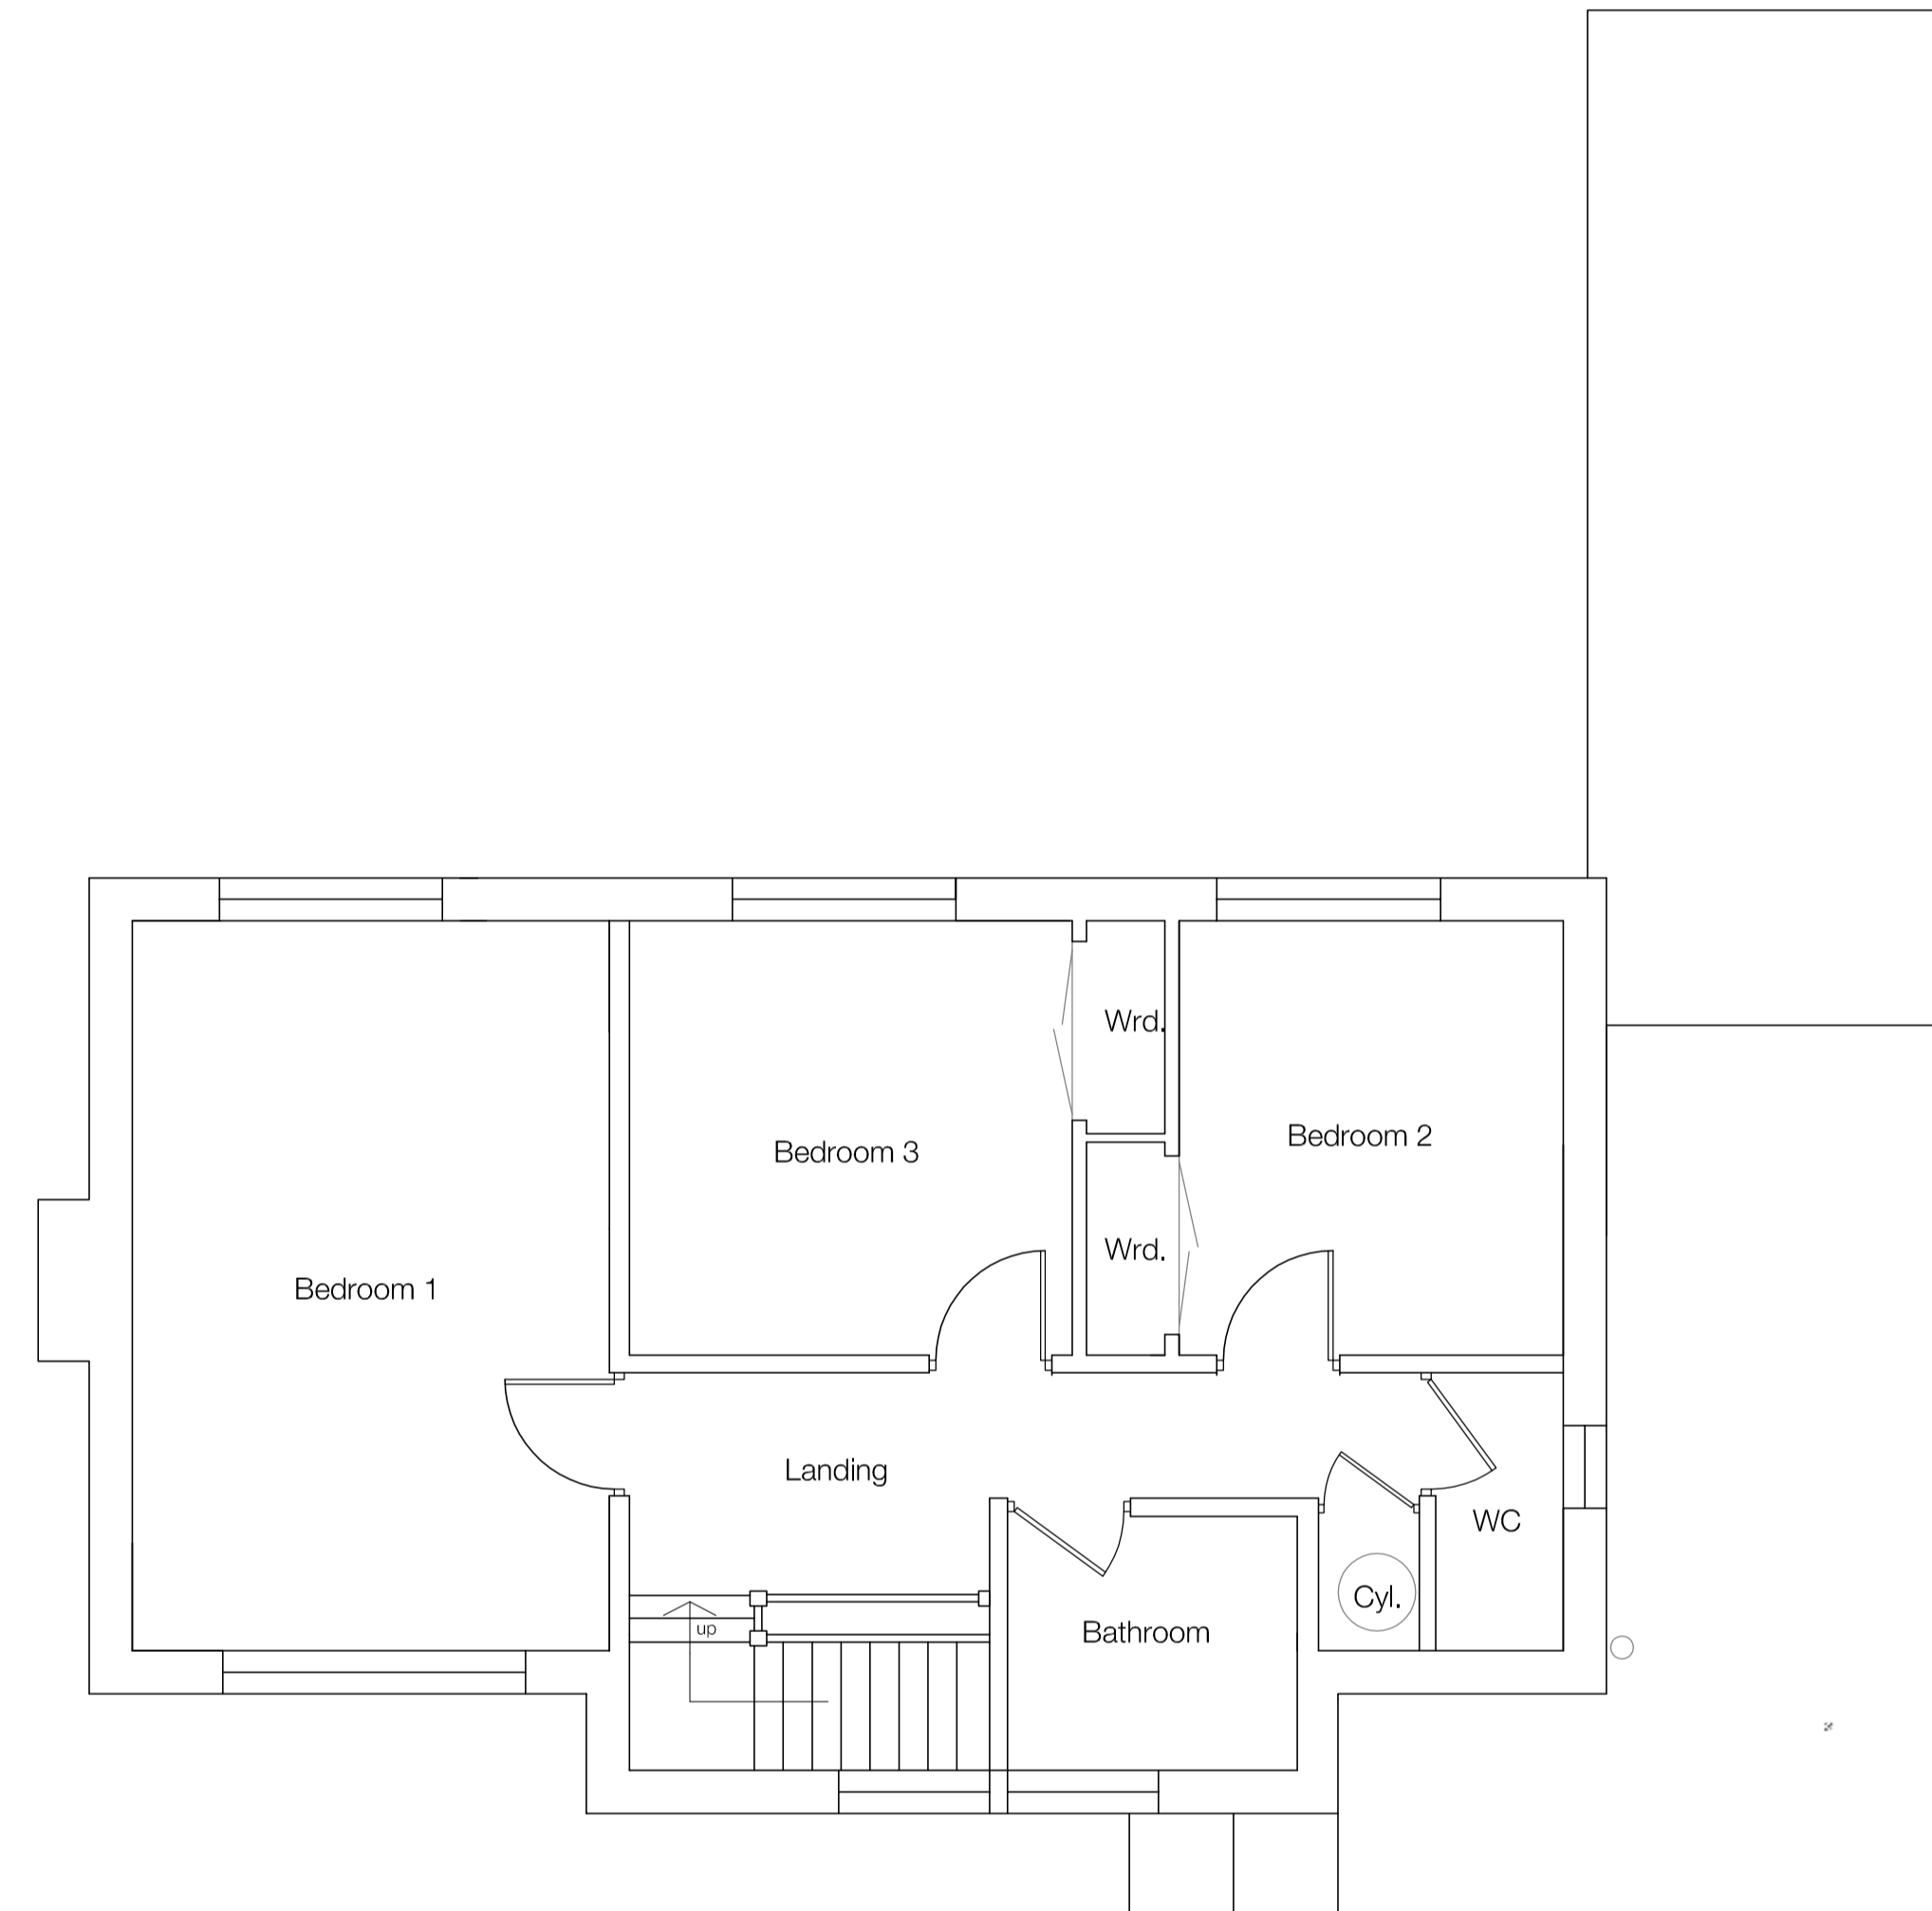

Existing First Floor Plan
 Scale 1:50 @A1