


DIM3NSION ARCHITECTURE

Suite 5, 10 High Street, Poole, Dorset, BH15 1BP
01202 467 615

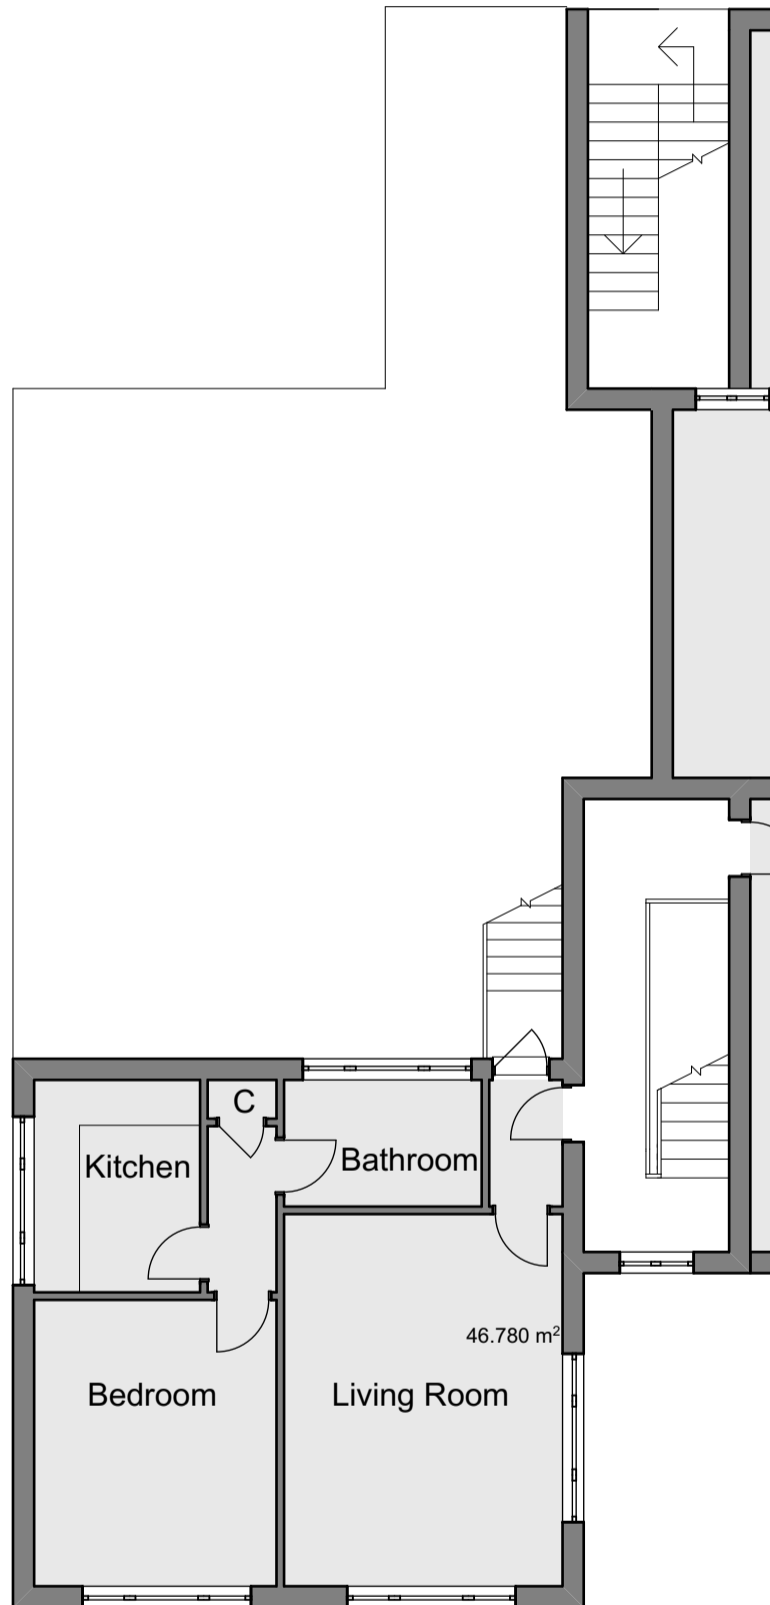

Existing Third Floor Plan

PROJECT: A Plan Insurance
58 Commercial Road
Ashley Cross
Poole

DRWG NO: 1203 - 04

DATE: 21/03/2022

SCALE: 1:100



This drawing remains the copyright of the Company and may not be used or reproduced without their permission. Use figured dimensions only. Do not scale from the drawing and check all dimensions on site before work commences.

Any discrepancies to be reported to the Company immediately.