


INTERNAL SOUTH ELEVATION Scale 1/50 @ A2

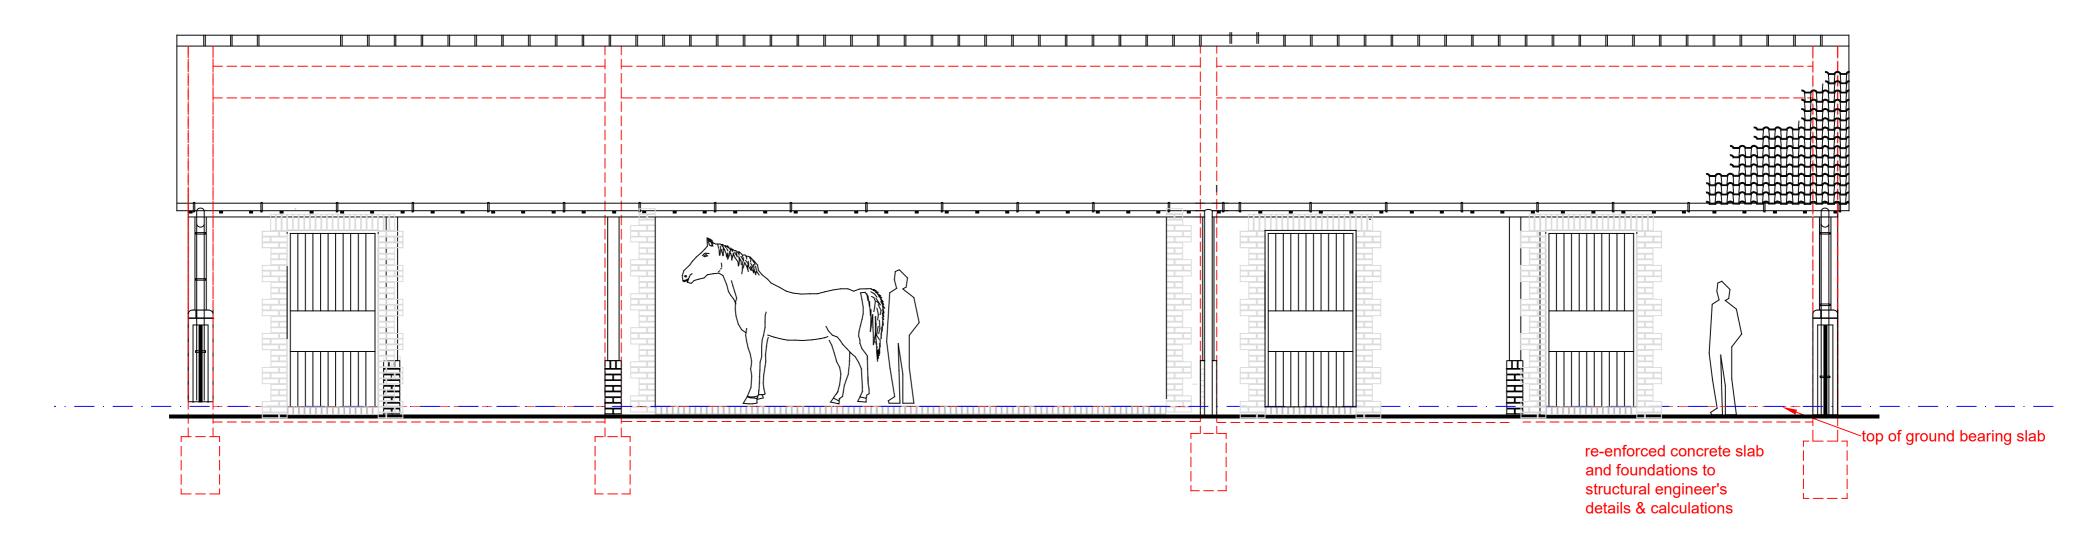

				All dimensions to be checked on site	Copyri	Copyright reserved	
сj	architects Carlisle Jessop Llp	Number	Project	Title			
		1809-BR-22d	Refurbishment Green's Combe Farm Max Wigram	Elevations Building Regulations	Scale Drawn Date Checked	see dwgs July 2020	
3 Union Street, We	lls,Somerset, BA5 2PU 01749 67	3006 mail@cjarchitects.c	co.uk				



INTERNAL NORTH ELEVATION Scale 1/50 @ A2