


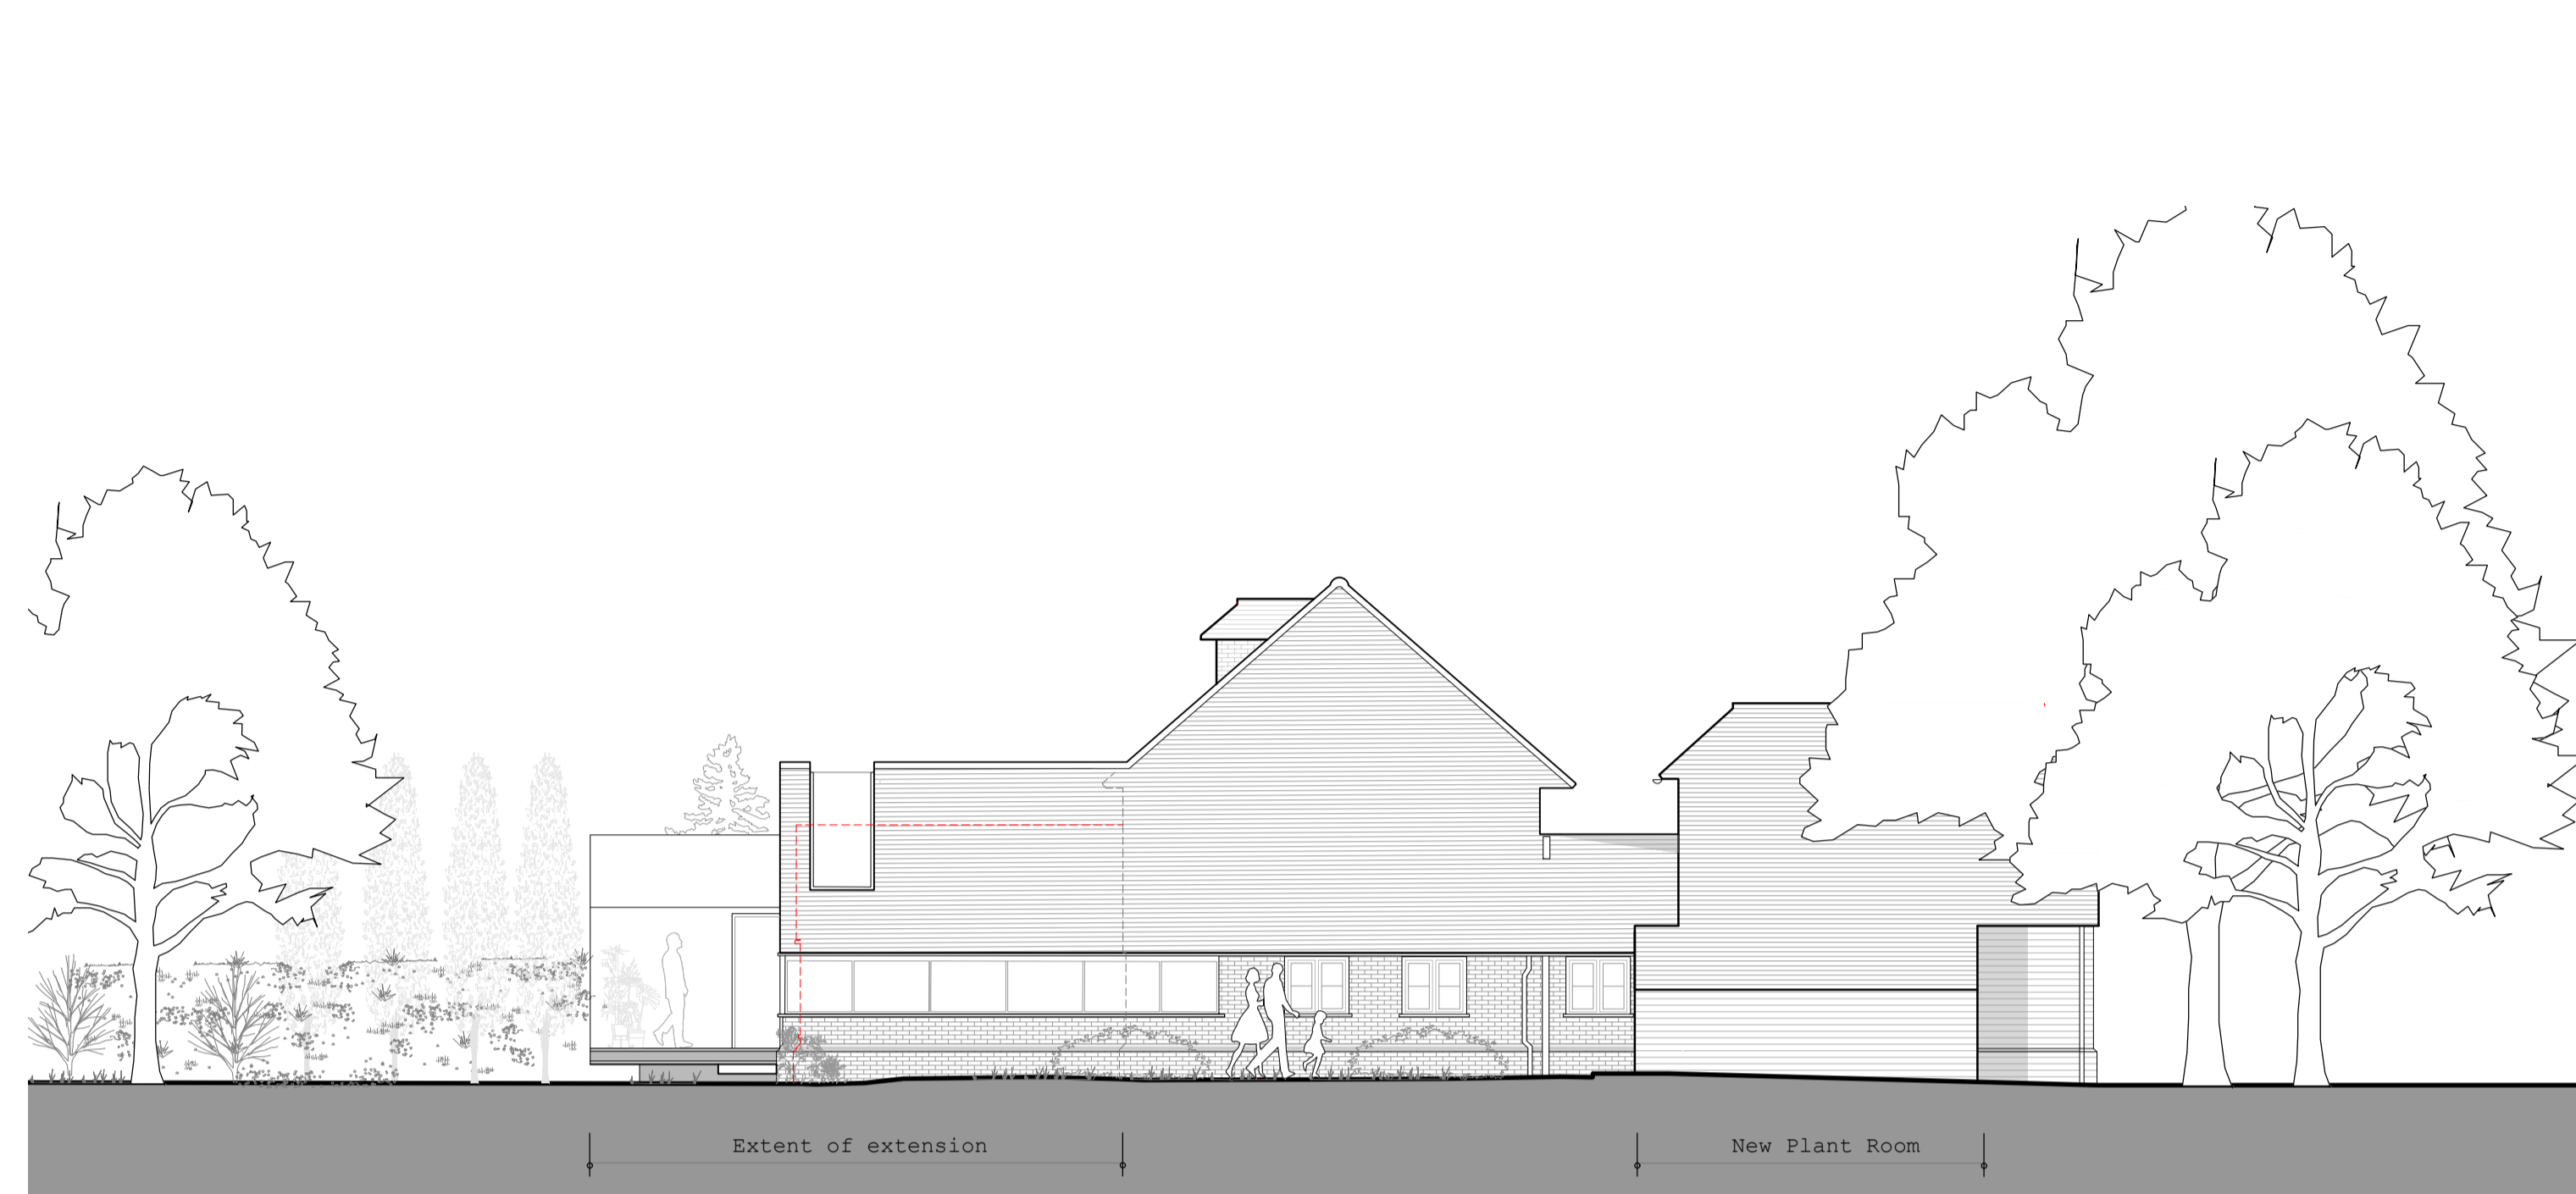

Proposed East Elevation



Proposed North Elevation



Proposed South Elevation



Proposed West Elevation

Hollaway

London | 10a Acton Street | London | W1X 9PG
 T +44 (0) 20 7098 5429 | E london@hollawaystudio.co.uk | W www.hollawaystudio.co.uk
 Kent | The Tramway Stables | Rampart Road | Hythe | Kent | CT21 5BG
 T +44 (0) 1303 260 515 | E kent@hollawaystudio.co.uk | W www.hollawaystudio.co.uk

Project | WATERFIELDS
 WICKHAMBREAU, CANTERBURY, CT3 1RW

Client | MR & MRS PERKINS

Title | PROPOSED ELEVATIONS

Status | PLANNING

Scale | A1 | 1:100 Date | 09.08.2021 Drawn | GT Chk'd | HF

Project Number | 20,145 Drawing Number | 205 Revision | PLO

Demolition