






Any dimensions shown should be checked on site and discrepancies reported to the Architect prior to construction. Designs are not coordinated with engineer projects. Do not scale for construction purposes.

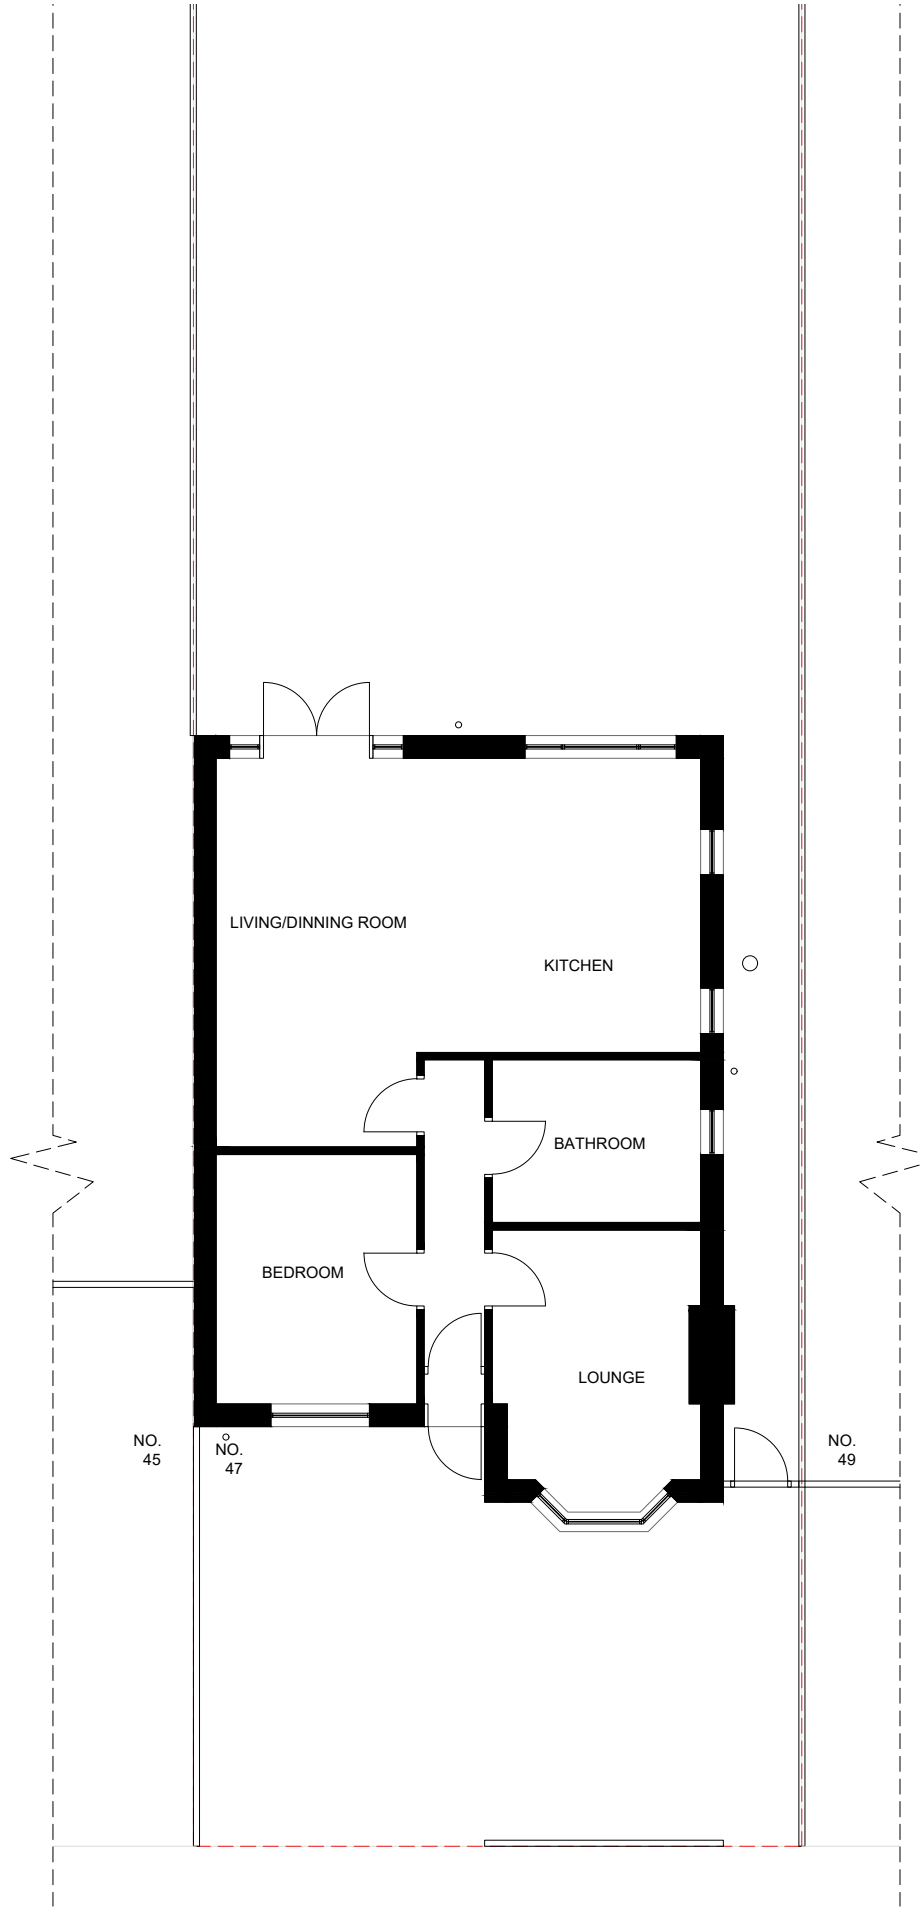

Existing Ground Floor Plan

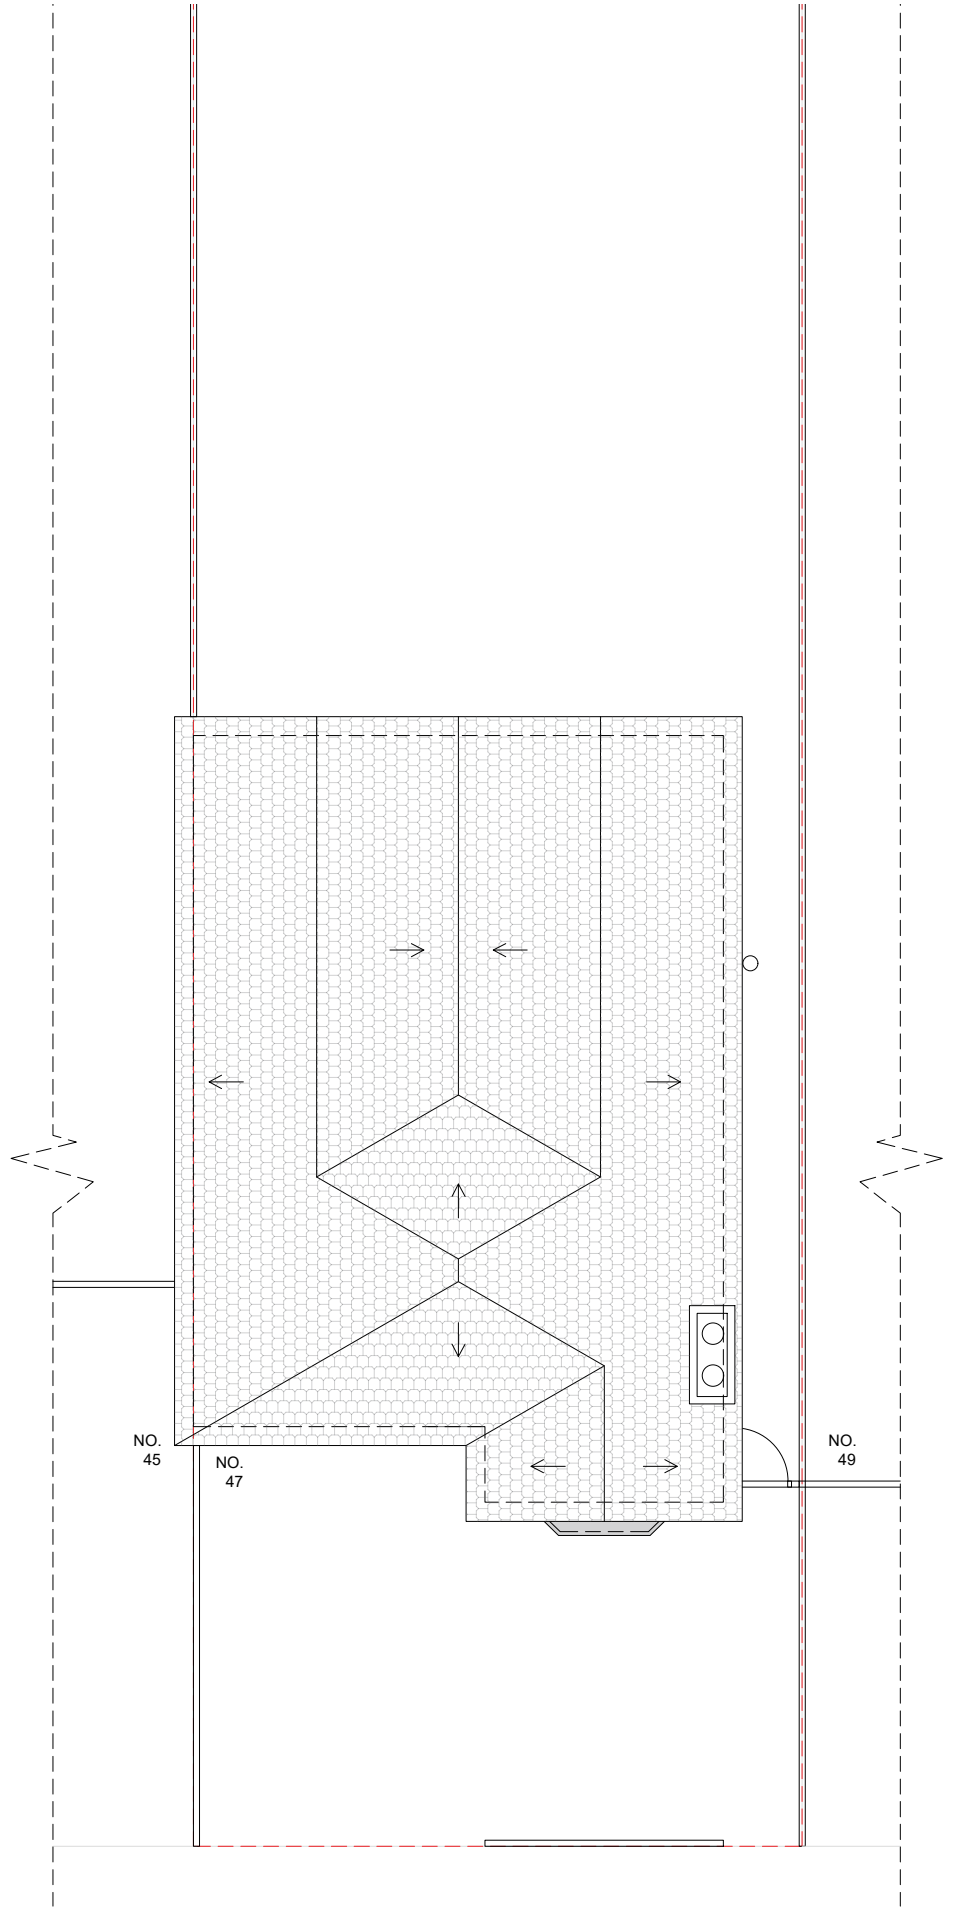

Existing Roof Plan

 

The Clubhouse, 50 Grosvenor Hill,
London W1K 3QTT
0203 581 1233
info@studiocharrette.co.uk
www.studiocharrette.co.uk

Drawing Name Existing Plan	
Project Address 47 Albany Drive CT6 8PT	
Scale 1/100 at A3	Date 06.12.2021
Designer DG	Revision V2
Drawing No. 47AlbanyDrive_ExistingPlans_V2	