






Any dimensions shown should be checked on site and discrepancies reported to the Architect prior to construction. Designs are not coordinated with engineer projects. Do not scale for construction purposes.

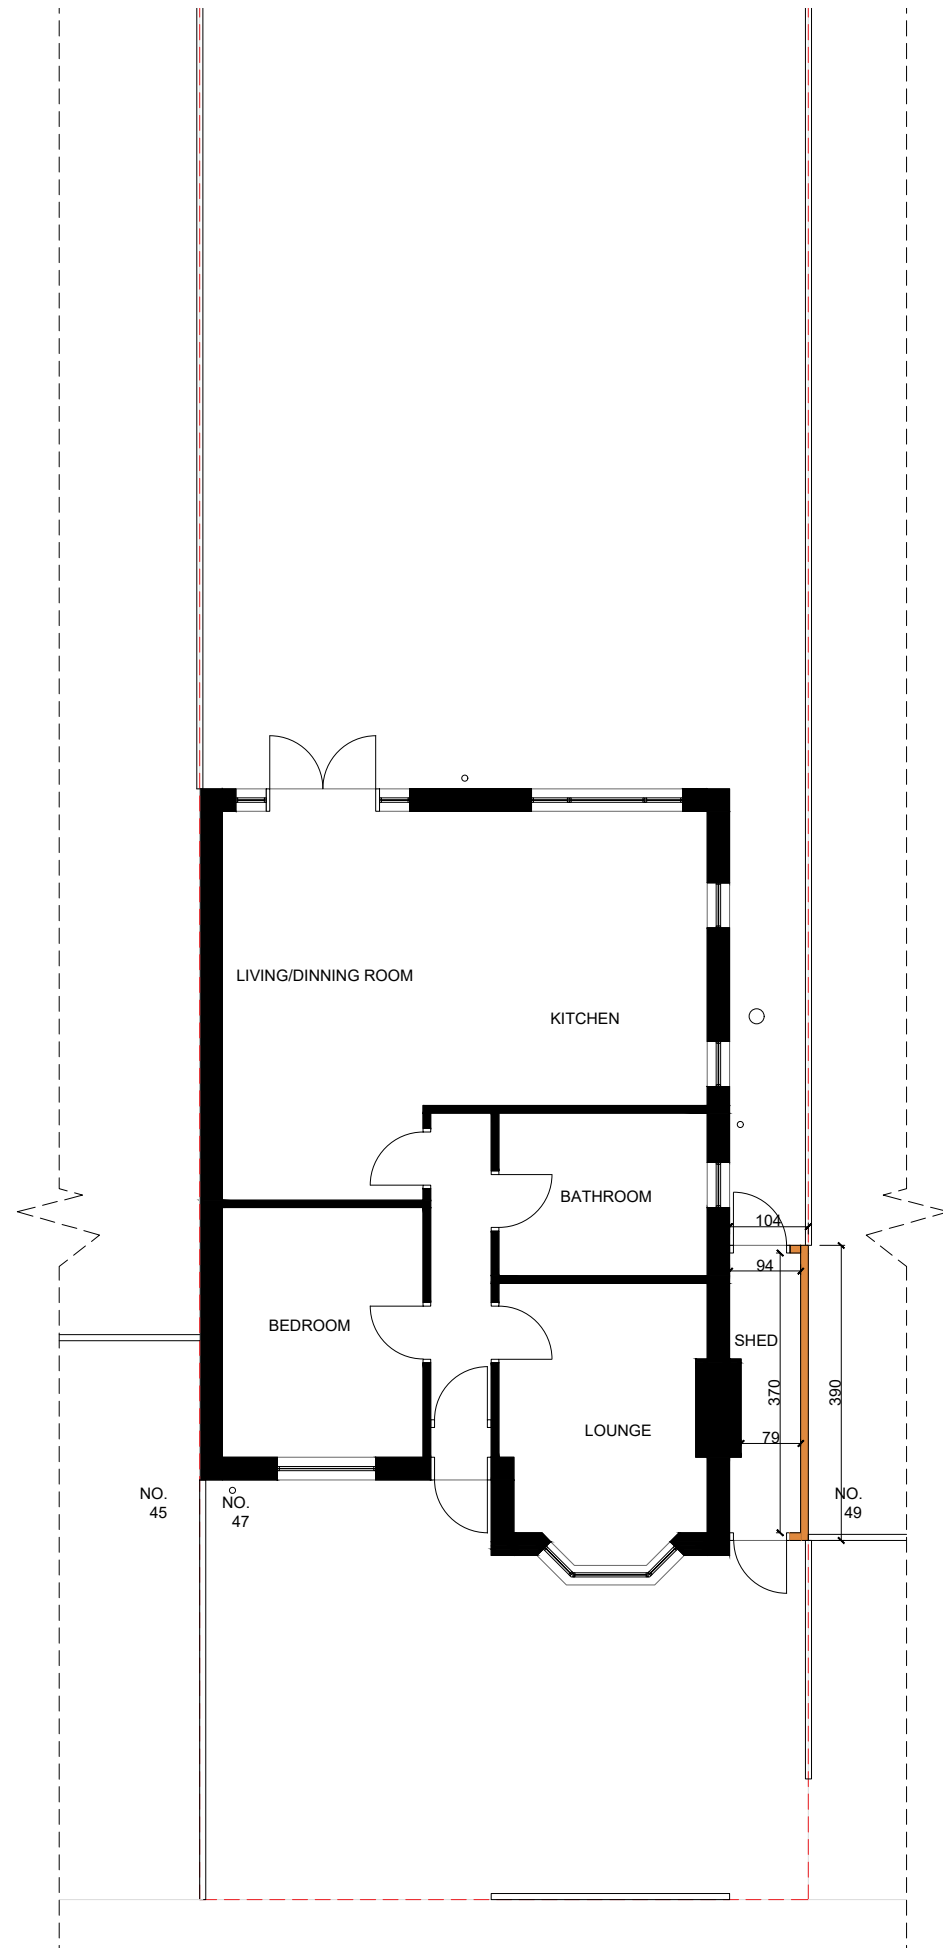

Proposed Ground Floor Plan

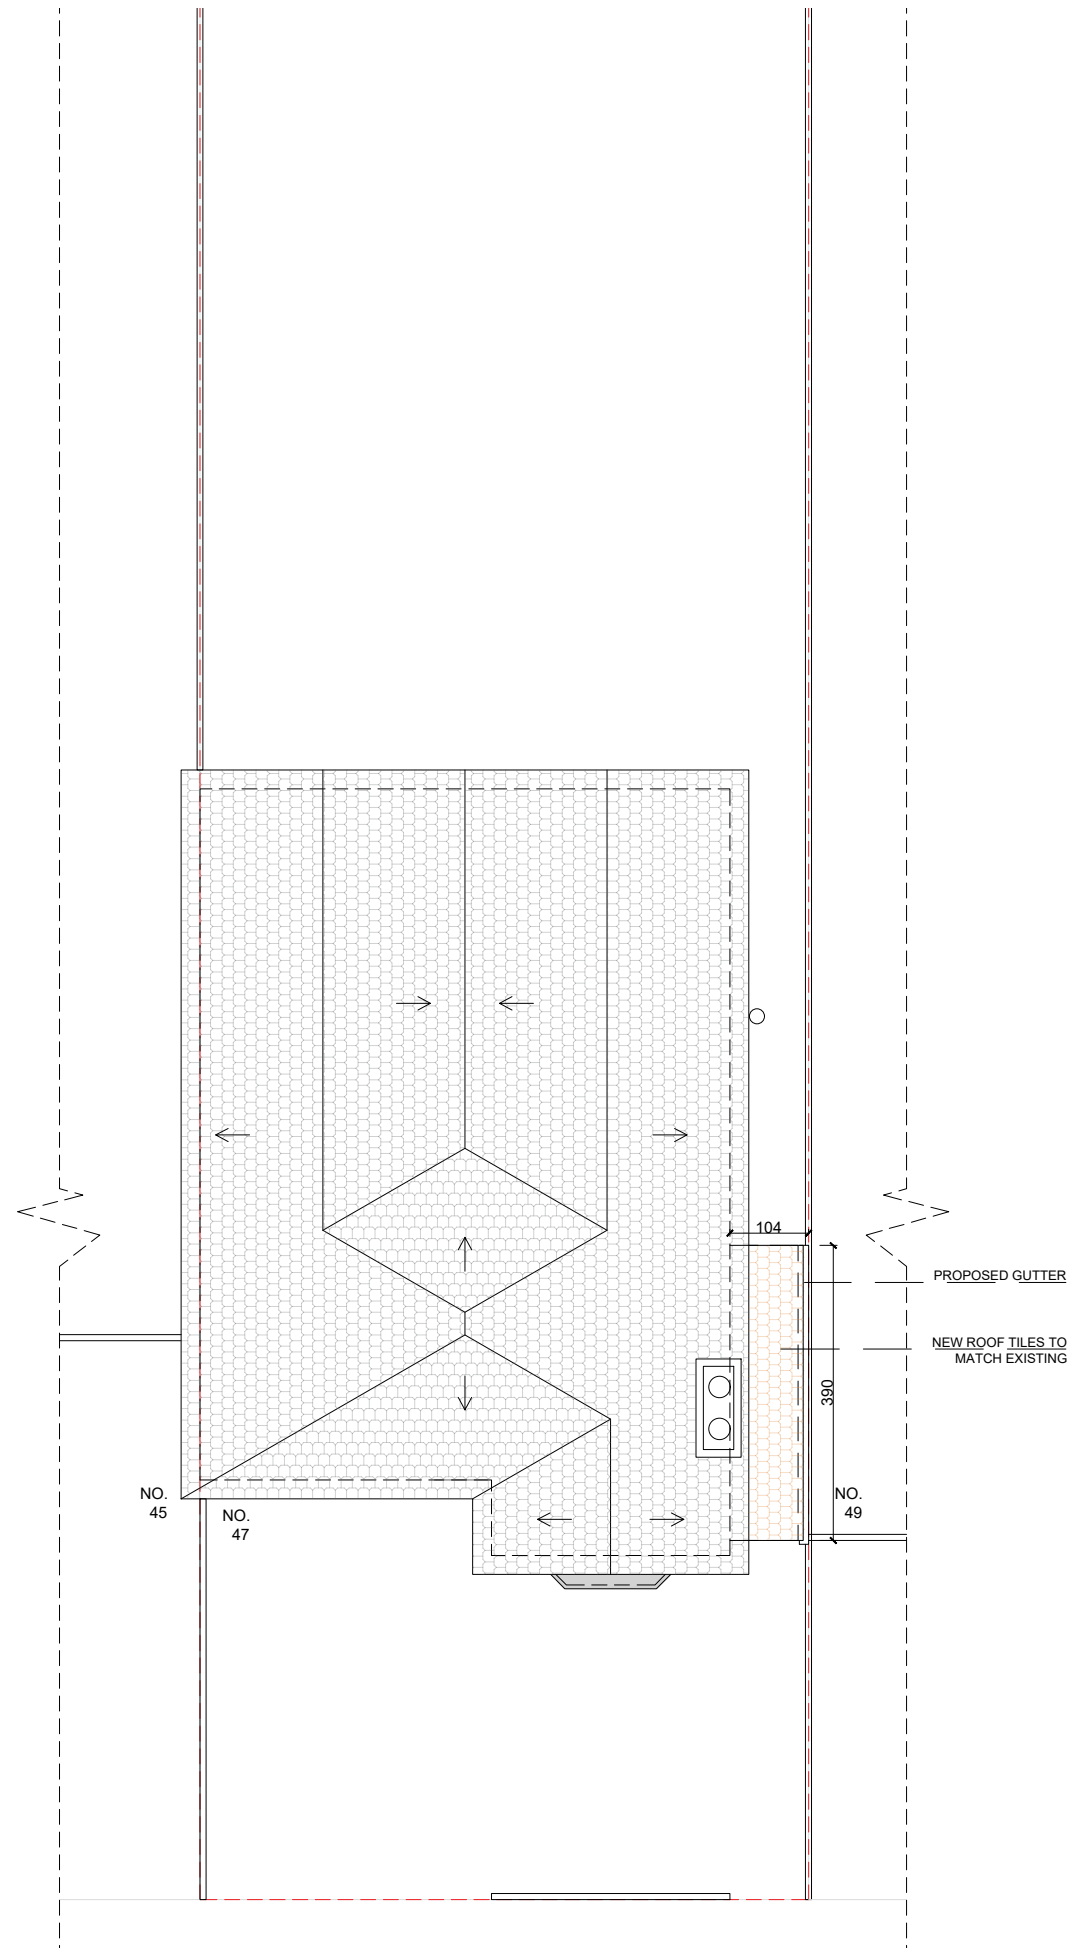

Proposed Roof Plan

 

The Clubhouse, 50 Grosvenor Hill,
London W1K 3QTT
0203 581 1233
info@studiocharrette.co.uk
www.studiocharrette.co.uk

Drawing Name
Proposed Plan

Project Address
47 Albany Drive CT6 8PT

Scale
1/100 at A3

Date
06.12.2021

Designer
DG

Revision
V2

Drawing No.
47AlbanyDrive_ProposedPlans_V2