


DO NOT SCALE FROM THIS DRAWING AS LINES MAY STRETCH IN COPYING

NOTES



**SITE PLAN
SCALE 1:1250**

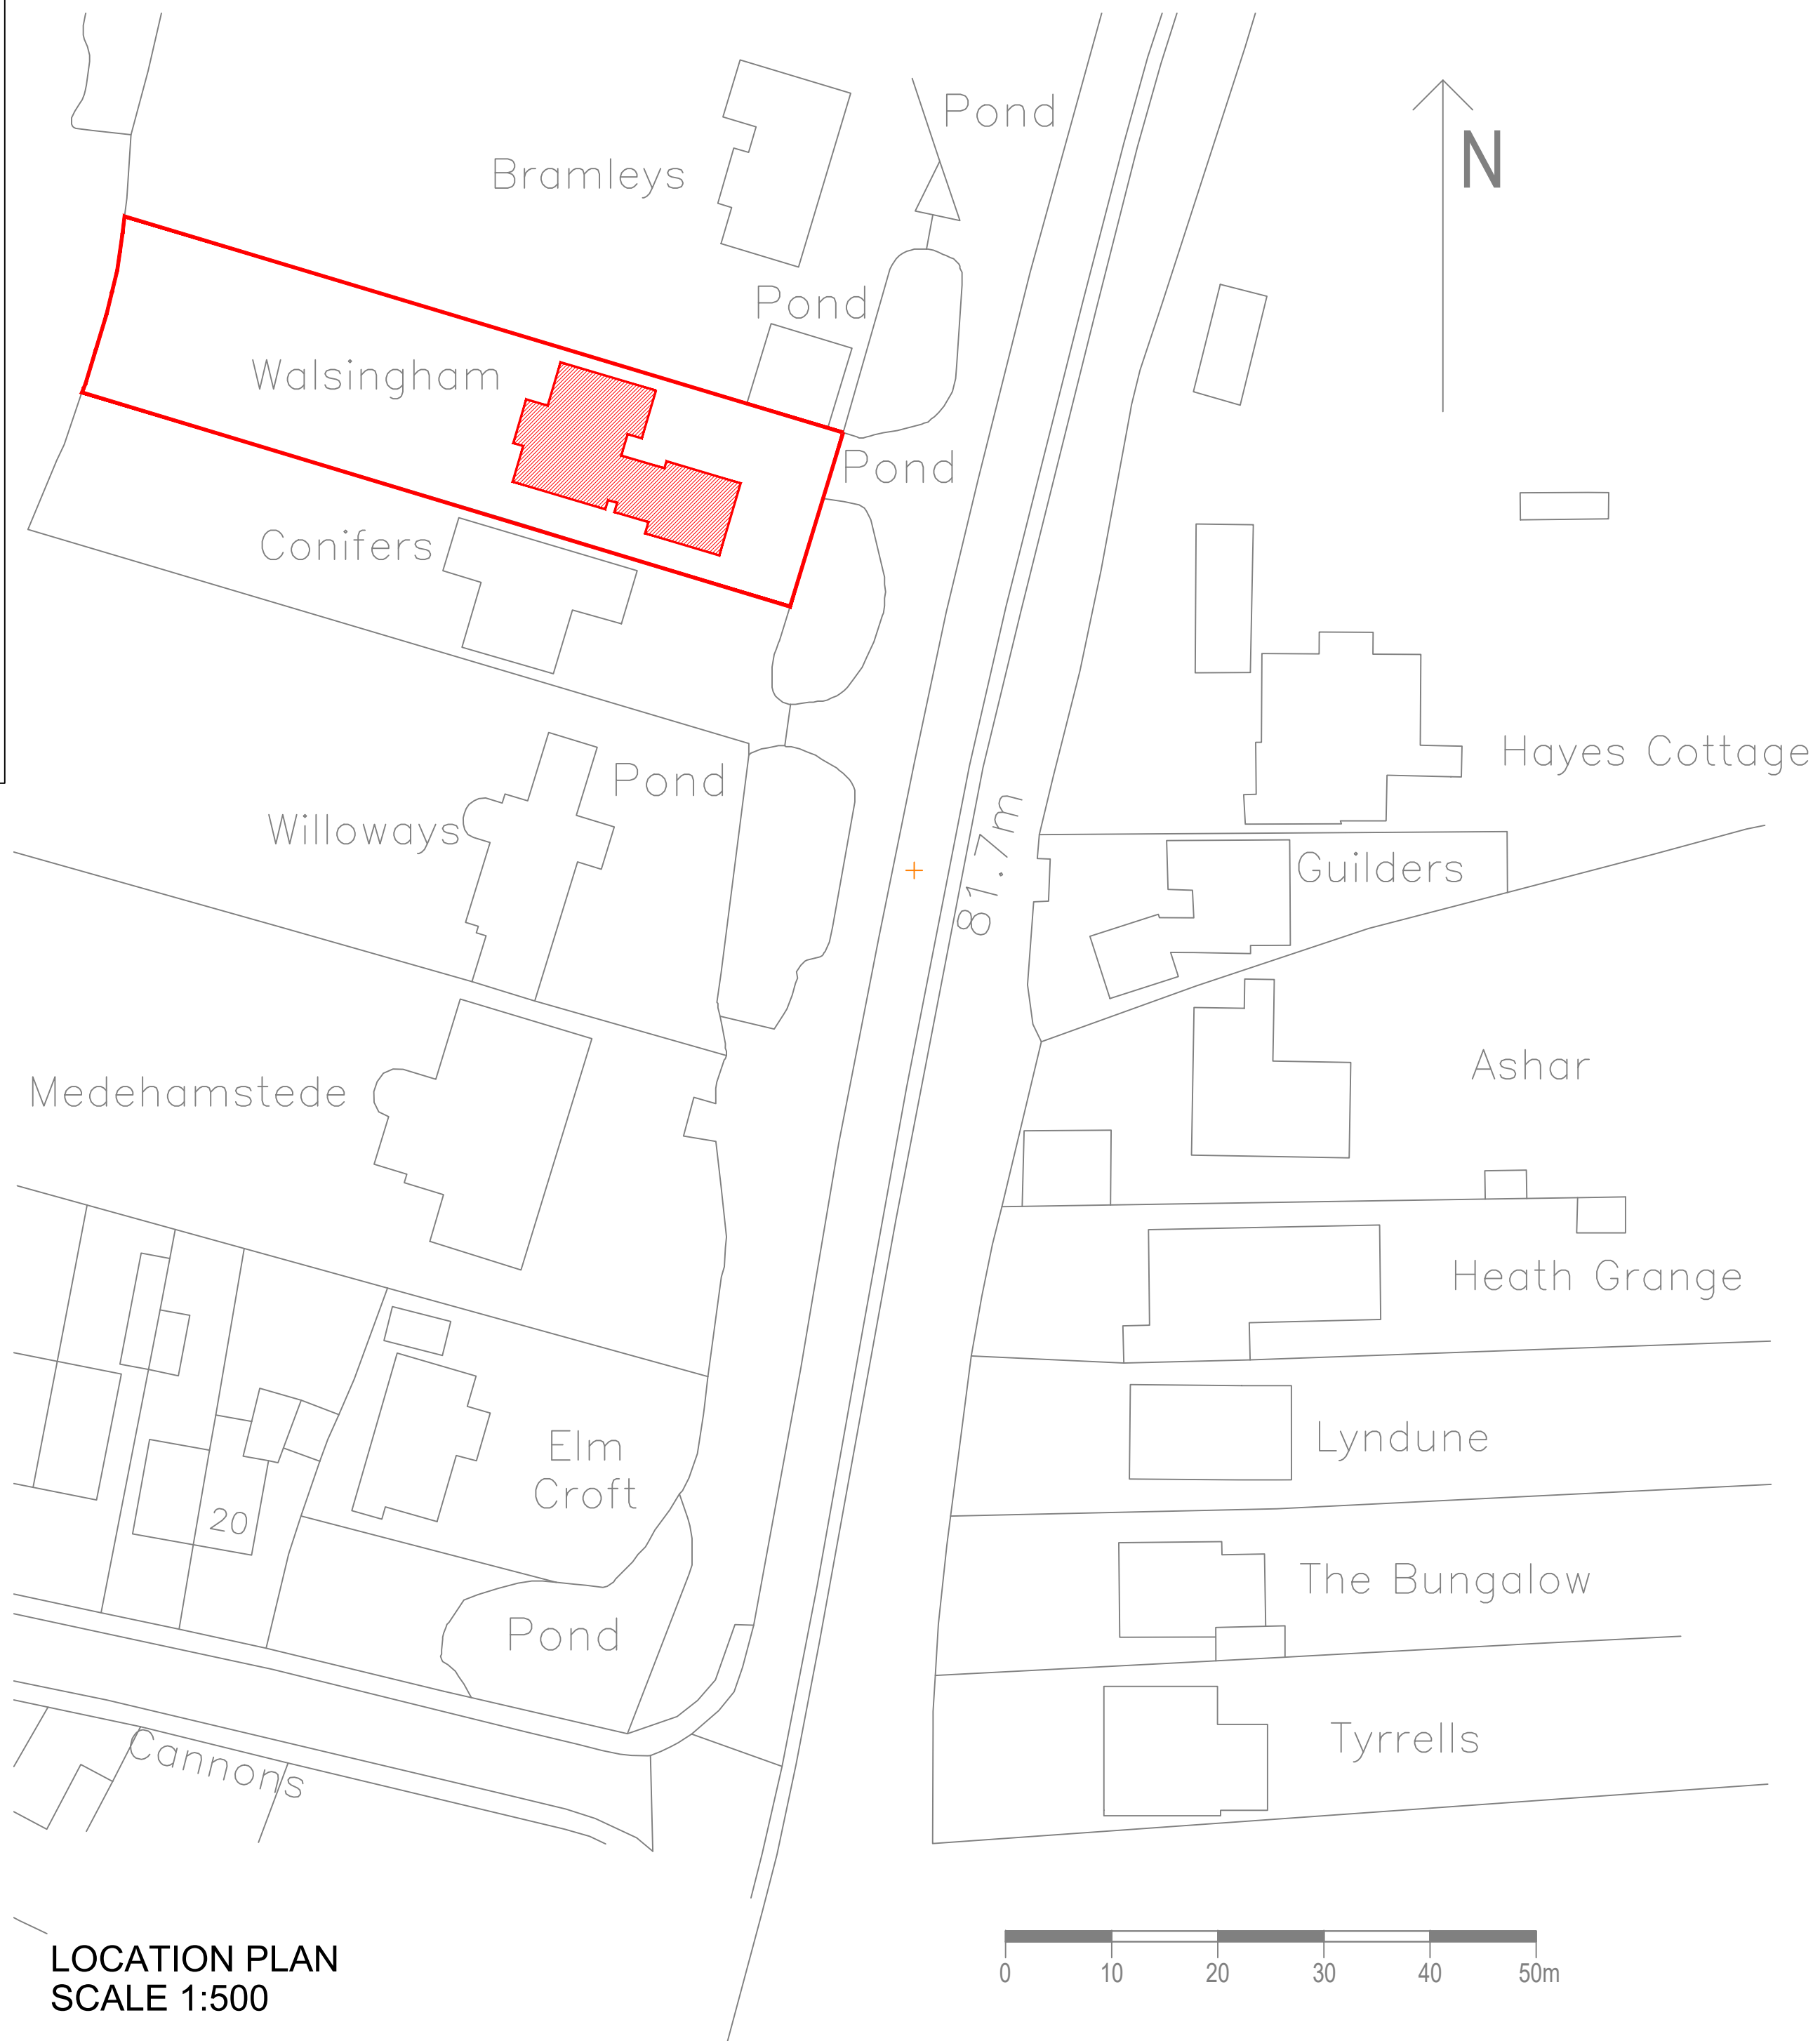

**LOCATION PLAN
SCALE 1:500**

01	08.02.20	ISSUED FOR PLANNING	KAD
REV.	DATE	PURPOSE	DRAWN
CLIENT		MR MATTHEW DOBSON	
PROJECT		WALSINGHAM, DUNMOW ROAD, HATFIELD HEATH	
TITLE		SITE PLAN & LOCATION PLAN	
REVISION	DWG No.	SCALE	
01	SKK3219/201	1:1250/500@A2	
DATE	DRAWN	CHECKED	ADC
FEB 20	KAD		

SKK DESIGN

INTERIOR, ARCHITECTURAL & RETAIL DESIGN

The Mill
Stortford Road
Hatfield Heath
CM22 7DL

Tel: 01279 873010
www.senkenken.com