


01 Front Elevation (1:50@A1)

02 Side Elevation A (1:50@A1)

<b>Rev:</b>		<b>Date:</b>		<b>Notes:</b>		<b>Client:</b>		<b>Job Number:</b>		<b>Drawing No:</b>		<b>Revision:</b>		<b>Status:</b>	
-		21.03.2022		Issued for Comment		W. J. & M. Mash Limited		2114		P_2010		C		Planning	
A		22.03.2022		Notes revised		Project: Bovingdon Airfield WW2 Control Tower Chesham Rd, Bovingdon Hemel Hempstead, HP3 0NP		Title: Elevations As Proposed Sheet 1		Drawn By: AGC		Date of Initial Issue: 21.03.2022		Scale: 1:50@A1	
B		12.04.2022		Client and Consultant Comments picked up. Issued for Condition Discharge											
C		25.04.2022		Hatching and Spiral Stair Revised. Issued for Condition Discharge						Approved By: AGC					

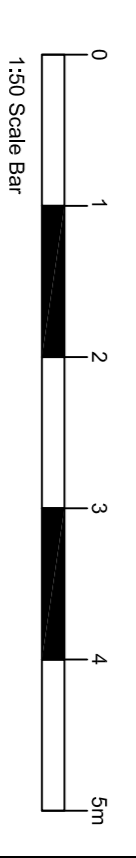

**CAIN**  
Architects

73 Lye Green Road, Chesham, Bucks, HP5 3NB  
E: info@cainarchitects.co.uk T: +44 (0)1494 355095