


01 Rear Elevation (1:50@A1)

02 Side Elevation B (1:50@A1)

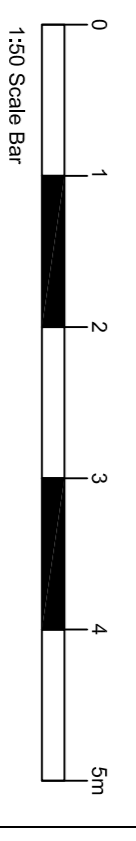

Rev:	Date:	Notes:	Client:	Job Number:	Drawing No:	Revision:	Status:
-	21.03.2022	Issued for Comment	W. J. & M. Mash Limited	2114	P_2011	C	Planning
A	22.03.2022	Notes revised					
B	12.04.2022	Client and Consultant Comments picked up.					
C	25.04.2022	Hatching and Spiral Stair Revised. Issued for Condition Discharge	Project: Bovingdon Airfield WW2 Control Tower Chesham Rd, Bovingdon Hemel Hempstead, HP3 0NP	Title: Elevations As Proposed Sheet 2			
				Drawn By: AGC	Date of Initial Issue: 21.03.2022	Approved By: AGC	Scale: 1:50@A1
							73 Lye Green Road, Chesham, Bucks, HP5 3NB E: info@cairnarchitects.co.uk T: +44 (0)1494 355095

